
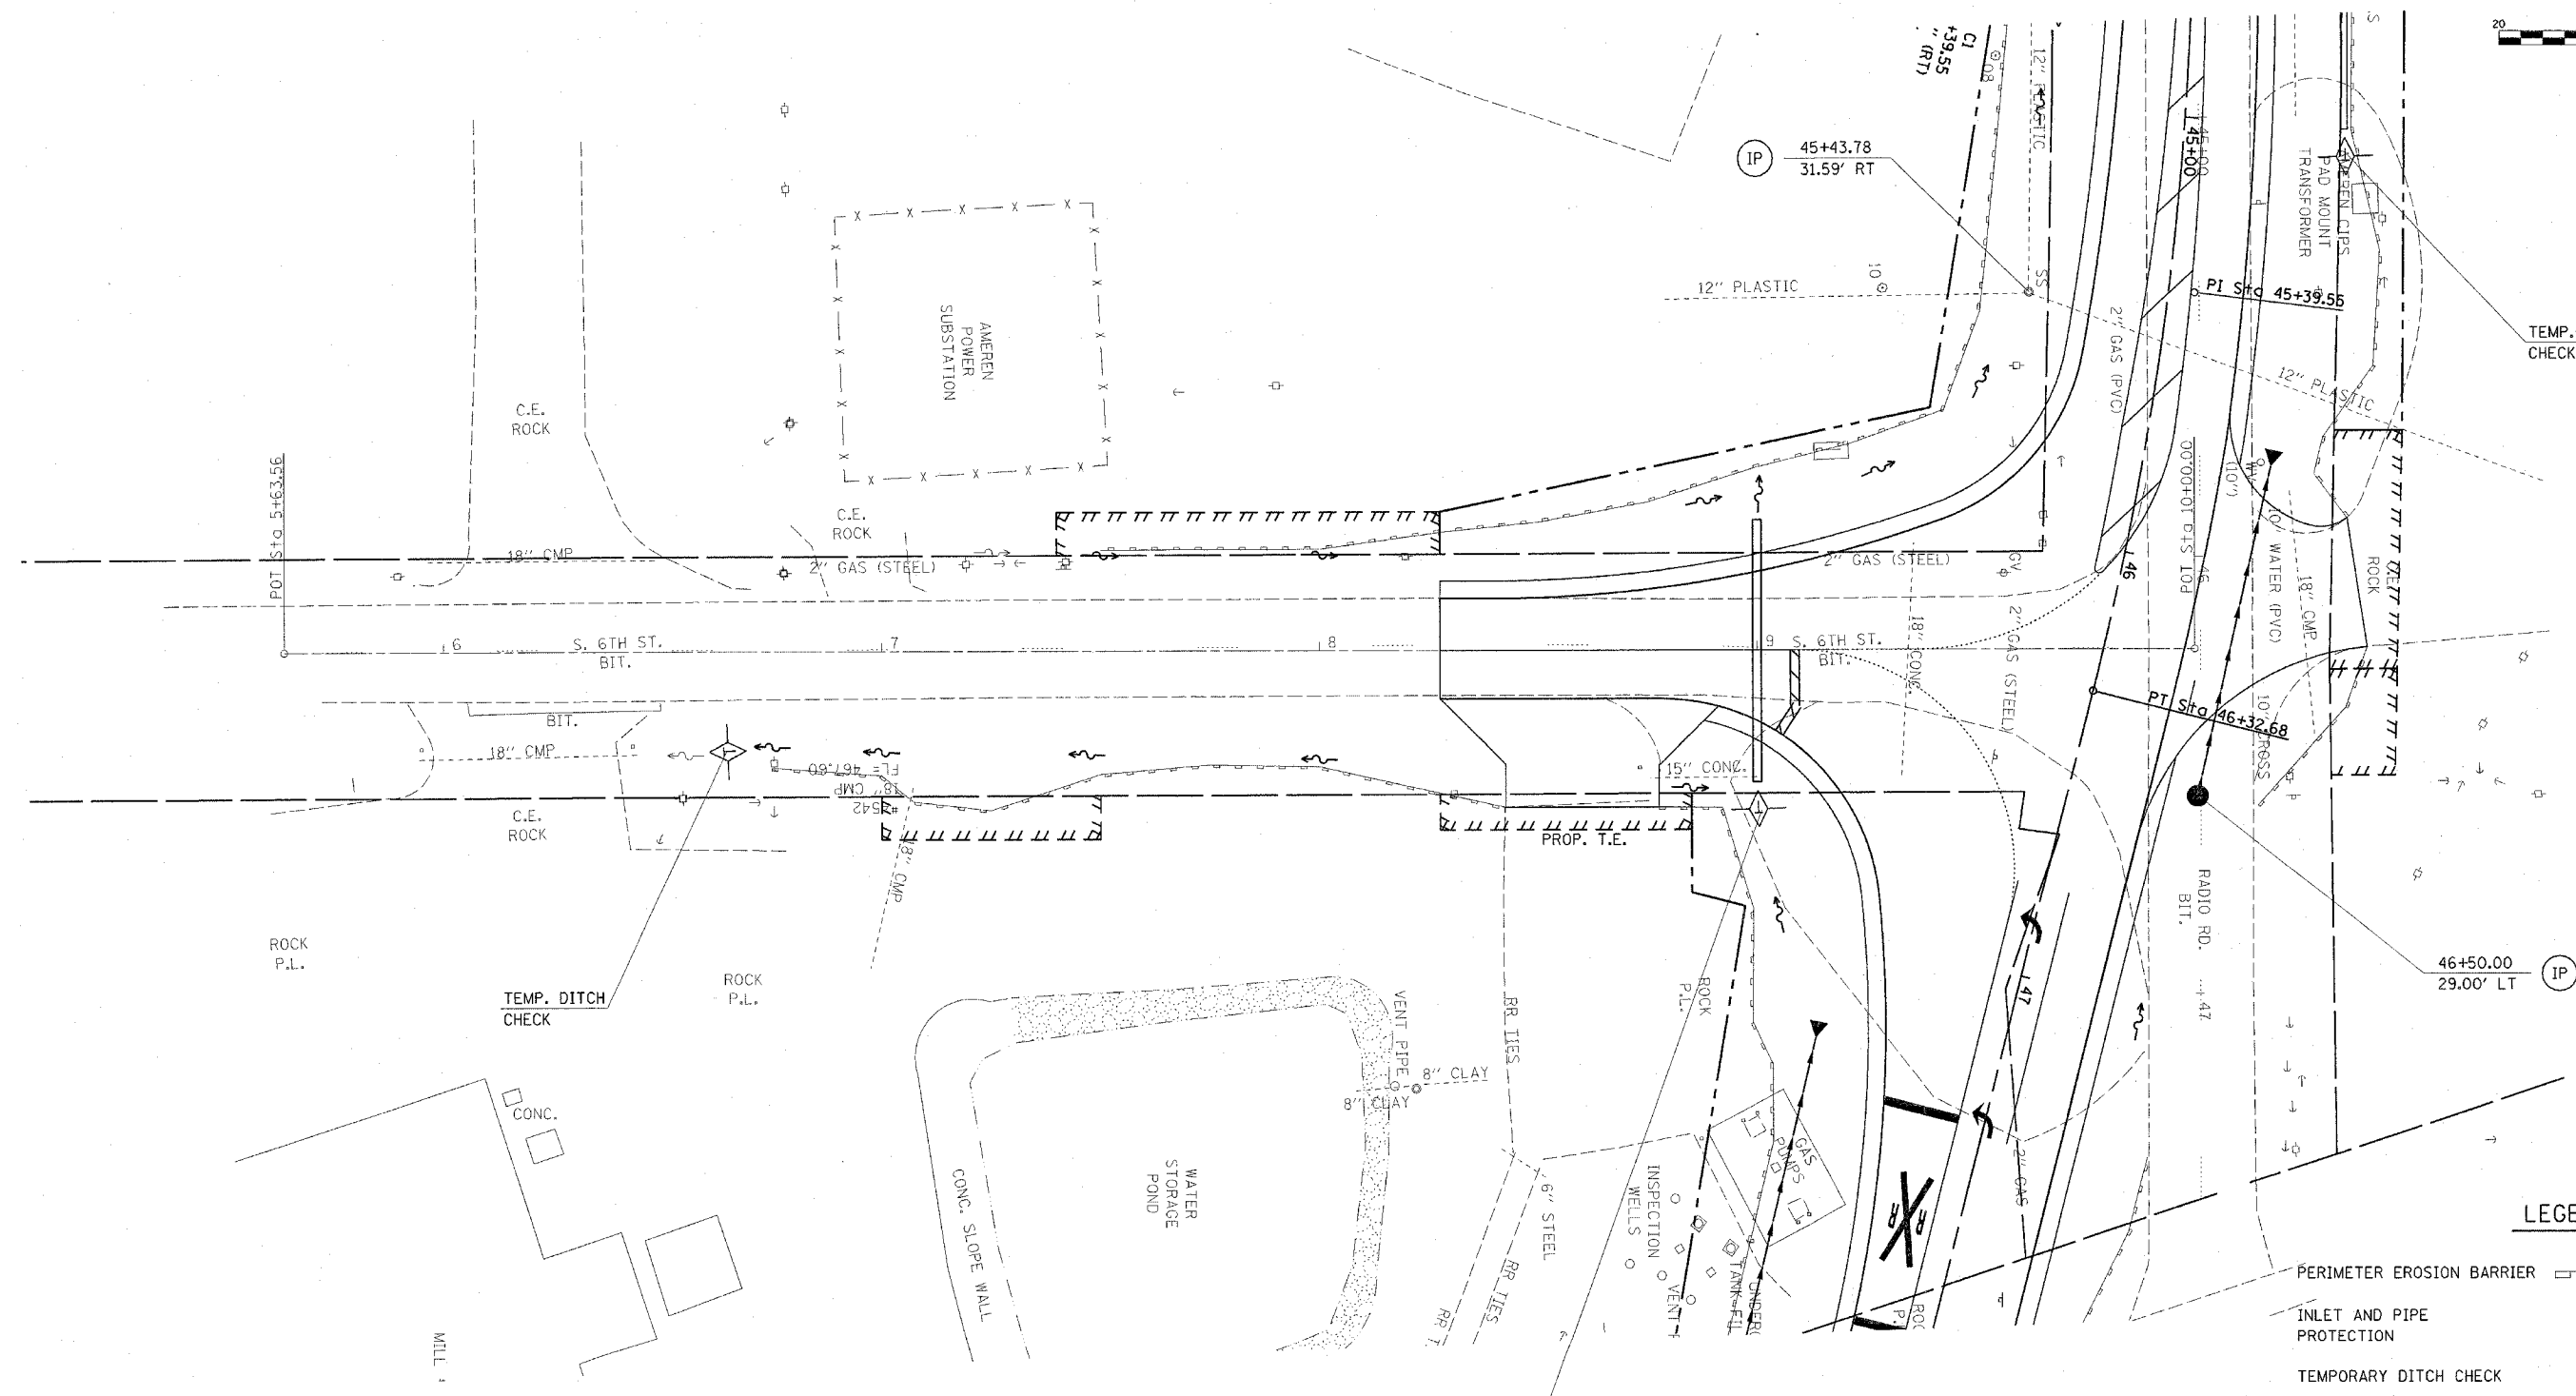


F.A.P. RTE.	SECTION	COUNTY	TOTAL SHEETS	SHEET NO.
502	*	ADAMS	315	103
STA.		TO STA.		
FED. ROAD DIST. NO.		ILLINOIS FED. AID PROJECT		

\* [53RS-7, PIRS-2]IN, TS  
CONTRACT NO. 72897

 

**LEGEND**

- PERIMETER EROSION BARRIER
- INLET AND PIPE PROTECTION
- TEMPORARY DITCH CHECK

REVISIONS	
NAME	DATE

ILLINOIS DEPARTMENT OF TRANSPORTATION  
**EROSION CONTROL**  
F.A.P. 502 (IL 57) & RADIO RD.  
ADAMS COUNTY  
QUINCY, IL.  
SCALE: VERT. \_\_\_\_\_  
          HORIZ. \_\_\_\_\_  
DATE 04-13-04  
DRAWN BY TMJ  
CHECKED BY MEB

cs:\projects\653004\ersnctl.dgn  
2/3/2005  
\*REF01