

 


TOTAL SHEETS	51
SHEET NO.	9

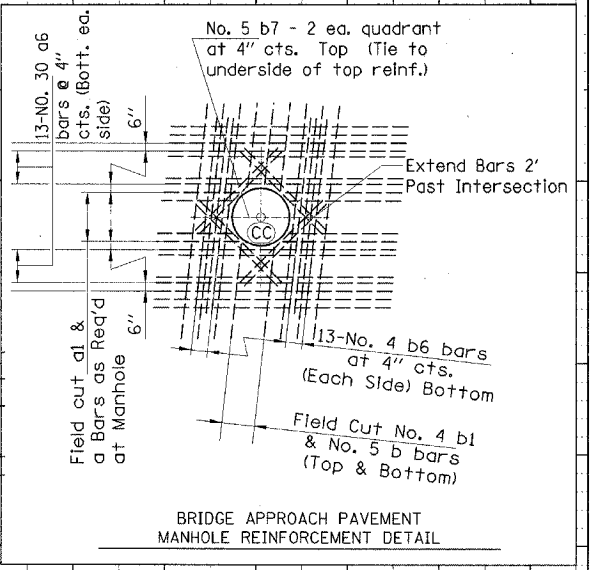

BENCHMARK P172 - BIKE TRAIL BRIDGE BRASS PLUG IN SE ABUTMENT OF BRIDGE - ELEV. = 781.69  
 BENCHMARK 1 - CHISELED SQUARE ON TOP SE CONCRETE RETAINING WALL @ CLINTON BLVD OVER SUGAR CREEK 200' N. OF EMERSON ST. - ELEV. 773.99  
 BENCHMARK 2 - CHISELED SQUARE ON SE CORNER OF CONCRETE BRIDGE RAIL, ON FELL ST. 150' N. OF KELSEY ST. - ELEV. 768.97

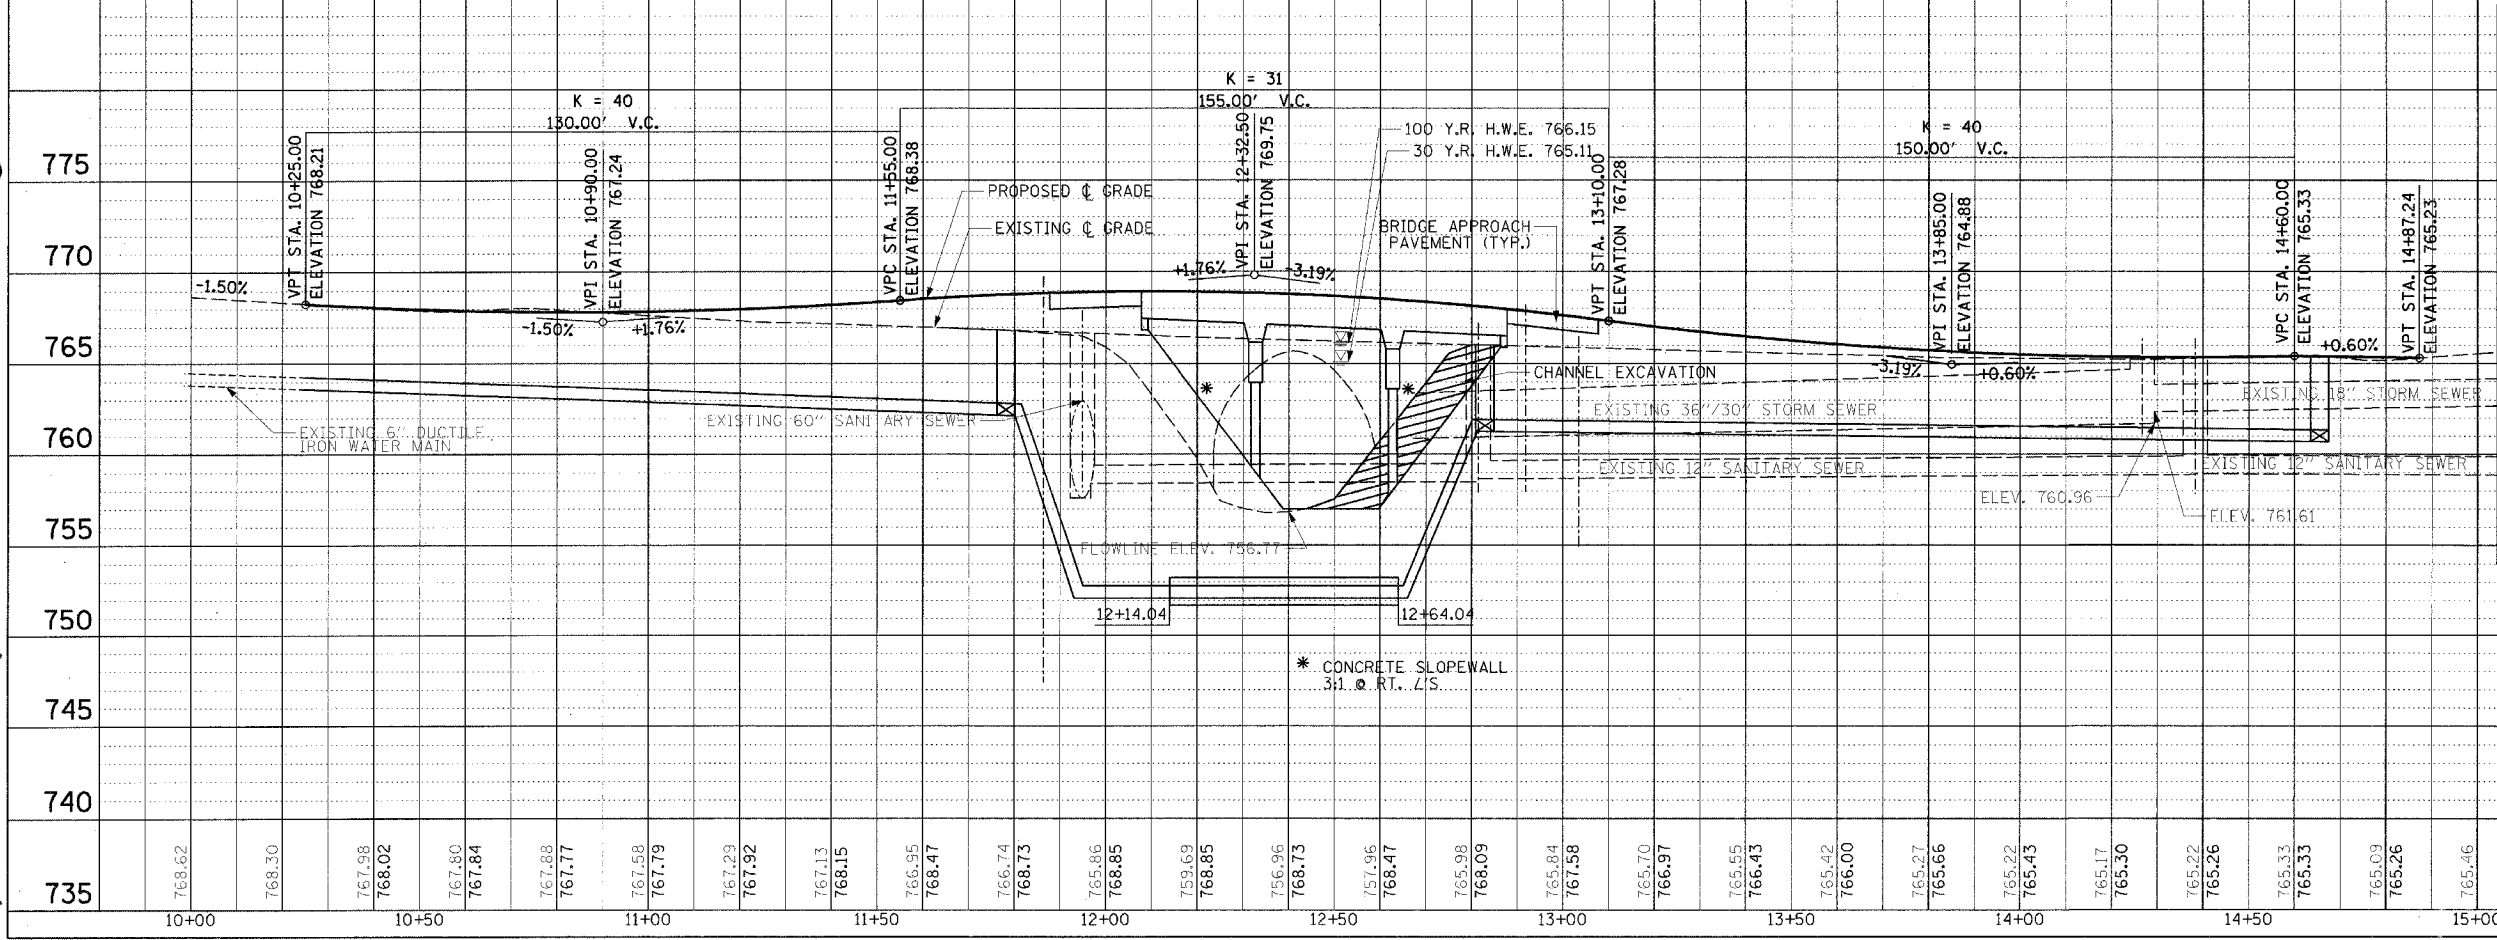

**ROADWAY PLAN AND PROFILE  
 FELL AVENUE  
 BRIDGE REPLACEMENT**

DRAWN MH 10-6-03 DESIGNED MH 10-6-04  
 CHECKED LDK 10-25-04 CHECKED LDK 10-25-04  
 FILE: 03S2019 DATE: 2-2-05

02/03/2005  
 P:\03\jobs\03s2019\civil\sheet\c701r.dgn