

STA	LOCATION	QUANTITY
5+96.75	LT.	1 EACH
6+46.75	RT.	1 EACH
		TOTAL 2 EACH

F.A.S.	SECTION	COUNTY	TOTAL SHEETS	SHEET NO.
882	91-00071-00-BR	WHITE	14	3
FED. ROAD DIST. NO. 7		ILLINOIS	WILSON CREEK	
LEC JOB # HD41006NH		CONTRACT NO. 95083		

323 W. 3RD ST.
P.O. BOX 160
MT. CARMEL, IL
62863
PHONE: (618)-262-8651
FAX: (618)-263-3327

405 W. STATE ST.
SUITE 1
PRINCETON, IN
47670
PHONE: (812)-386-7611
FAX: (812)-385-2812


SCHEDULE FOR TEMPORARY DITCH CHECKS

STATION	LOCATION	QUANTITY
2+50	LT & RT	2.0
5+84	LT & RT	2.0
6+78	LT & RT	2.0
8+50	LT & RT	2.0
		TOTAL = 8.0 EACH

NOTE: CONSTRUCT STONE RIPRAP DITCH
STA 5+83 TO STA 6+13 LT (0.62 TON/LIN FT)
STA 6+30 TO STA 6+60 LT (0.62 TON/LIN FT)
38 TON STONE RIPRAP DITCH ALLOWED IN PROPOSAL.
SEE SHEET NO. 14 FOR STONE RIPRAP DITCH DETAIL.

1.5 ACRES SEEDING, CLASS 2 SPECIAL REQUIRED

TEMPORARY DITCH CHECKS
AGGREGATE (EROSION CONTROL)

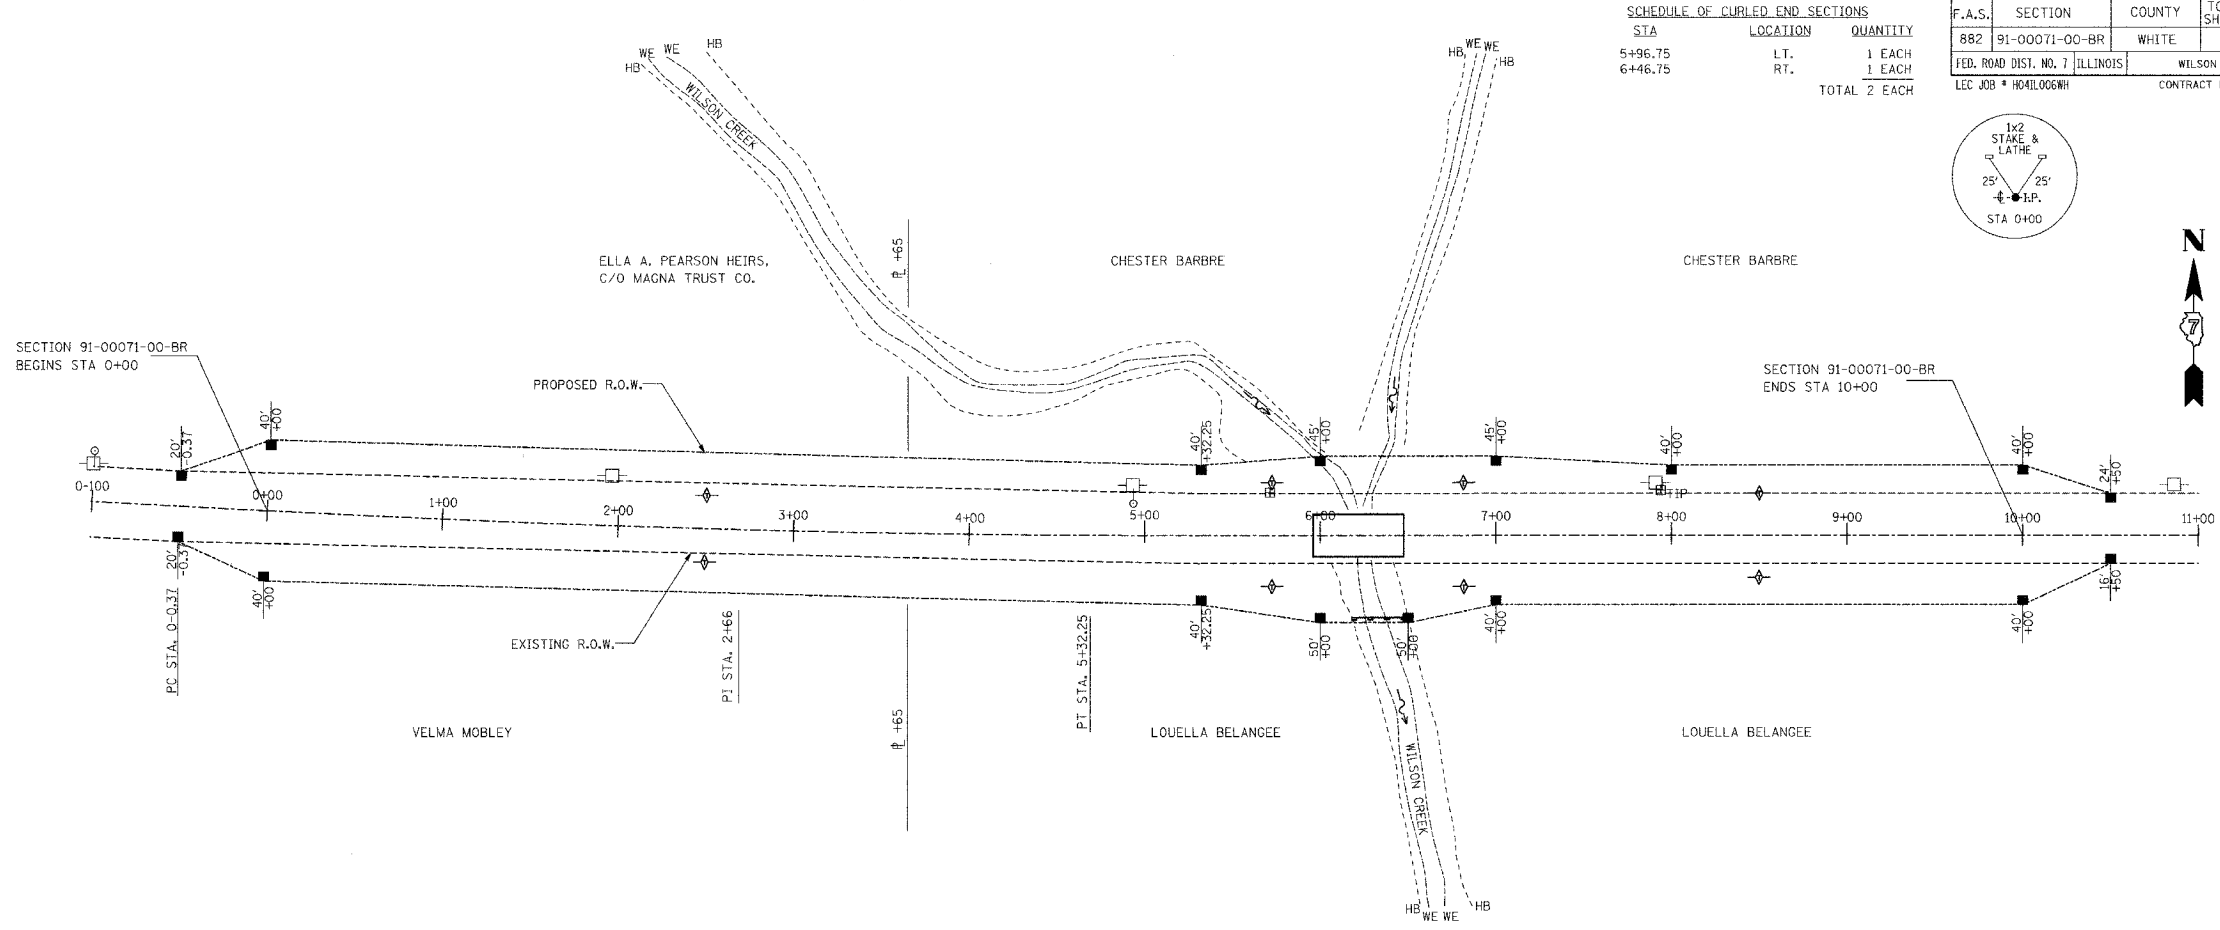


EARTHWORK SCHEDULE

LOCATION	EARTH EXCAVATION CUBIC YARD	CHANNEL EXCAVATION CUBIC YARD	ESTIMATED UNSUITABLE MATERIAL CUBIC YARD	SUITABLE MATERIAL ADJUSTED FOR SHRINKAGE CUBIC YARD	EMBANKMENT CUBIC YARD	EARTHWORK BALANCE WASTE (+) OR SHORTAGE (-) CUBIC YARD
STA 0-50 TO 5+94	1199.7	0.0	0.0	899.8	321.5	578.3
STA 5+94 TO 6+49	0.0	138.8	69.4	52.1	0.0	52.1
STA 6+49 TO 10+50	384.1	0.0	0.0	288.1	401.3	-113.2
TOTAL	1583.8	138.8	69.4	1240.0	722.8	517.2



PROFESSIONAL DESIGN FIRM
LAND SURVEY & PROFESSIONAL ENGINEERING CORPORATION
184-00987
(62-032435)(35-002769)

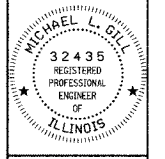

MICHAEL L. GILL
NAME
Michael L. Gill
SIGNATURE
DATE
11-16-09
11-30-05
EXPIRES

F.A.S. ROUTE 2821 (CH 15)
CROOKED CREEK
WHITE COUNTY, ILLINOIS

SHEET TITLE:

EROSION CONTROL PLAN

SCALE: VARIES
BY: DKB
DATE: 12/5/00
REV:

3 OF 14 SHEETS

SHEET NO.
3