


**1 PARK SITE PLAN**  
SCALE: 1" = 40'

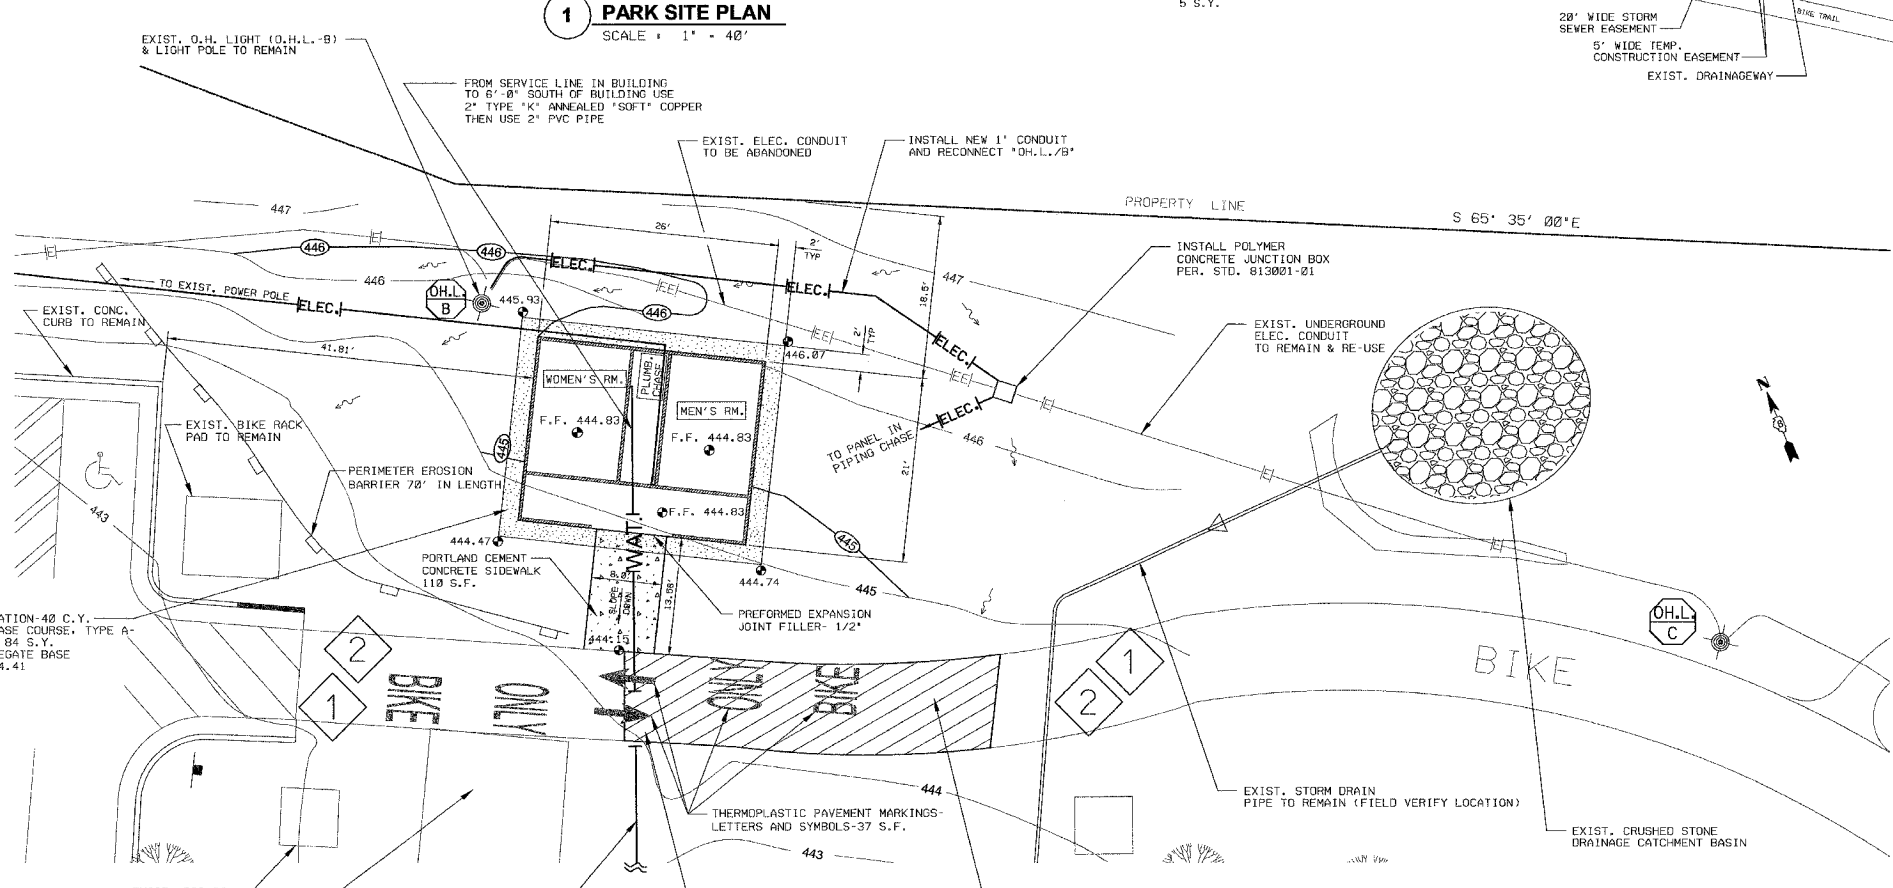

**2 BUILDING SITE PLAN**  
SCALE: 1" = 10'

**LEGEND**

- SURFACE WATER DRAIN (EXISTING)
- WATER LINE (EXISTING)
- WATER LINE (EXISTING)
- BURIED ELECTRIC LINE (EXISTING)
- BURIED ELECTRIC LINE (EXISTING) TO BE ABANDONED
- BURIED ELECTRIC LINE (EXISTING) TO BE DEMOLISH
- BURIED ELECTRIC LINE (NEW)
- PVC SEWER
- CLEANOUT
- CHLORINE CONTACT TANK
- SDR 26 PVC CULVERT W/METAL END SECTIONS (SEE NOTE 3)
- GROUND CONTOUR (EXISTING)
- GROUND CONTOUR (NEW)
- SPOT ELEVATION'S
- PROPERTY LINE
- EXISTING TREES
- EXISTING SITE OVERHEAD LIGHTS
- PORTLAND CEMENT CONCRETE SIDEWALK
- AGGREGATE BASE COURSE, TYPE A
- BITUMINOUS SURFACE REMOVAL AND PAVEMENT REPLACEMENT-SURFACE COURSE
- BITUMINOUS CONCRETE SURFACE COURSE
- WATER FLOW (SWALE)
- PERIMETER EROSION BARRIER

**TRAFFIC CONTROL SIGNAGE**

- TYPE 3 BARRICADE
- SIDEWALK CLOSED
- TYPE 1 BARRICADE
- DETOUR LEFT

| REVISIONS |      | ILLINOIS DEPARTMENT OF TRANSPORTATION          |                |
|-----------|------|--|----------------|
| NAME      | DATE | CLIFTON TERRACE PARK COMFORT STATION SITE PLAN |                |
|           |      | SCALE: VERT. AS NOTED                          | DRAWN BY JCU   |
|           |      | DATE FEBRUARY 9, 2005                          | CHECKED BY DWH |