




SECTION	COUNTY	TOTAL SHEETS	SHEET NO.
00-00010-01-HP	MADISON	12	4
CONTRACT NO. 97239		FEDERAL AID PROJECT	

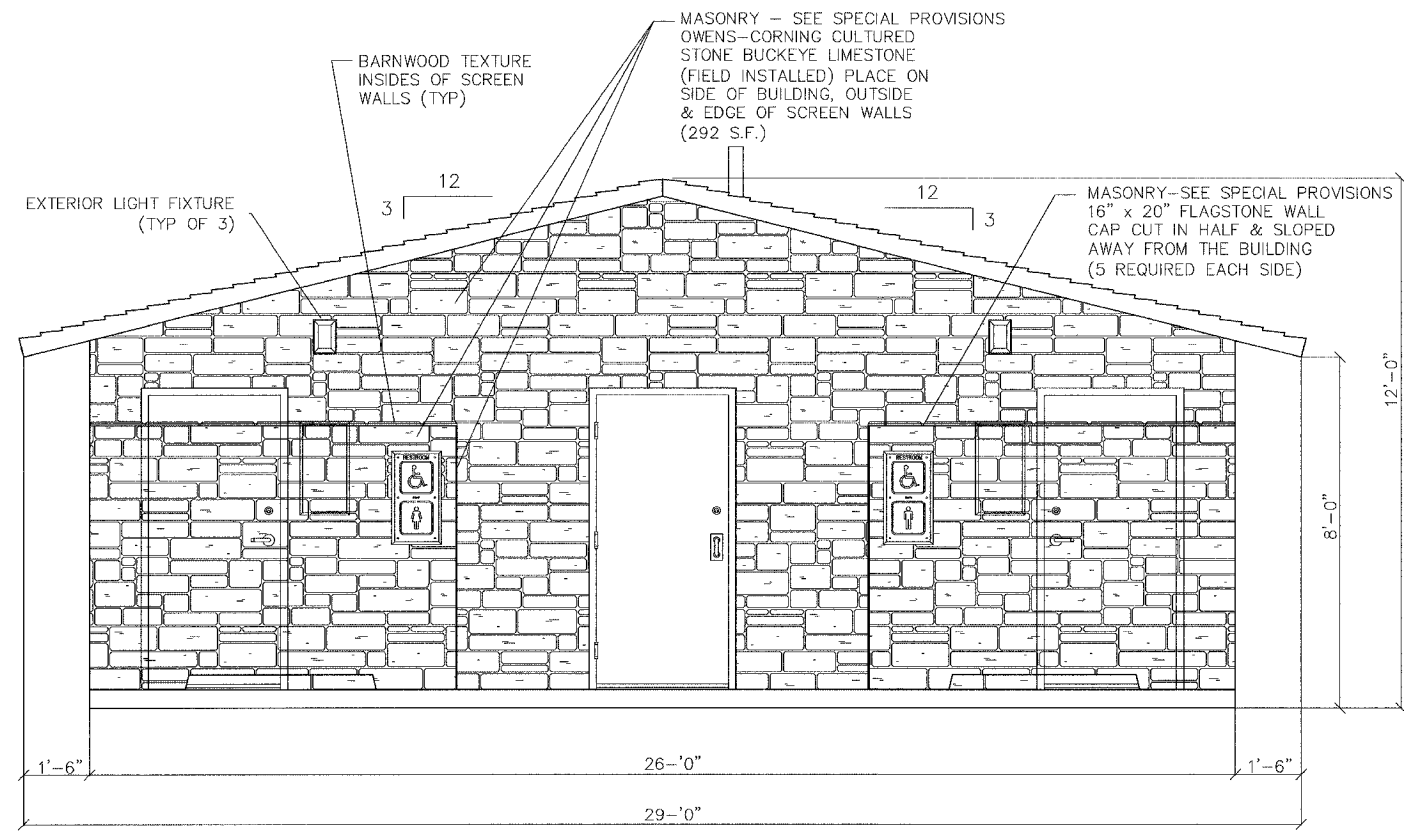


FRONT ELEVATION

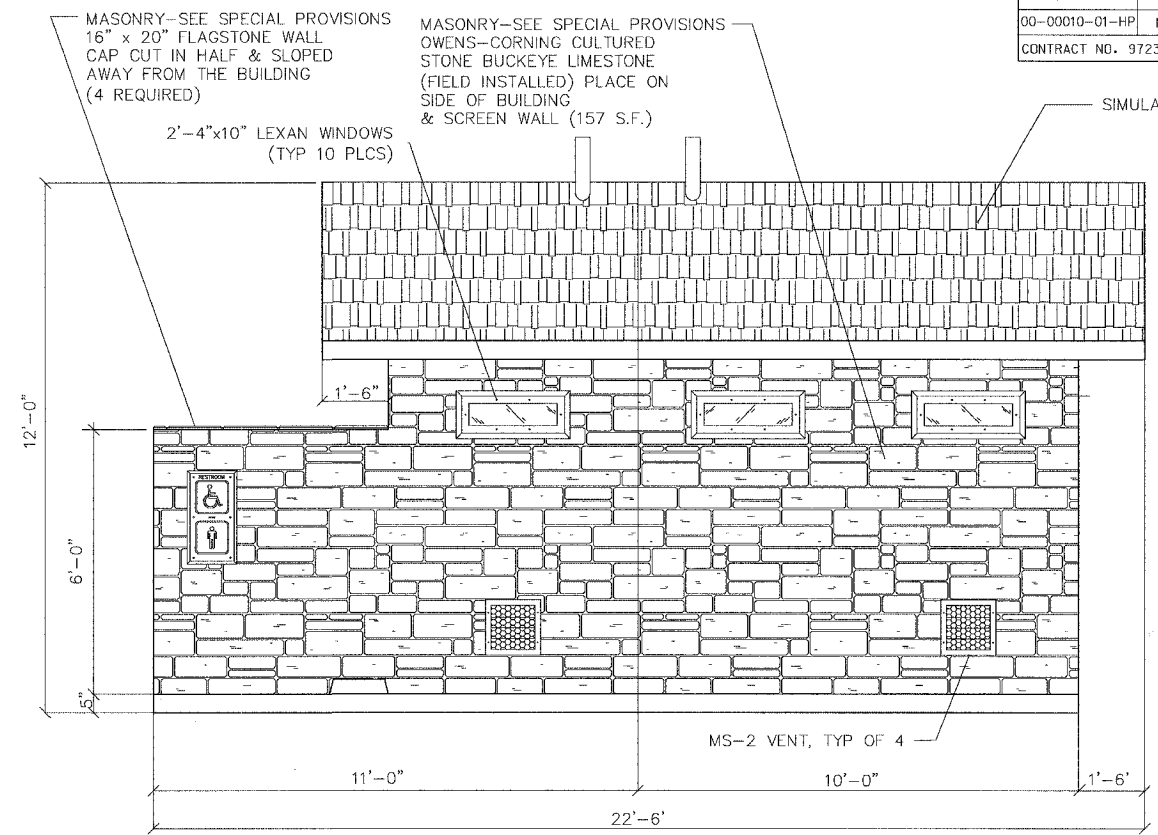

RH SIDE ELEVATION

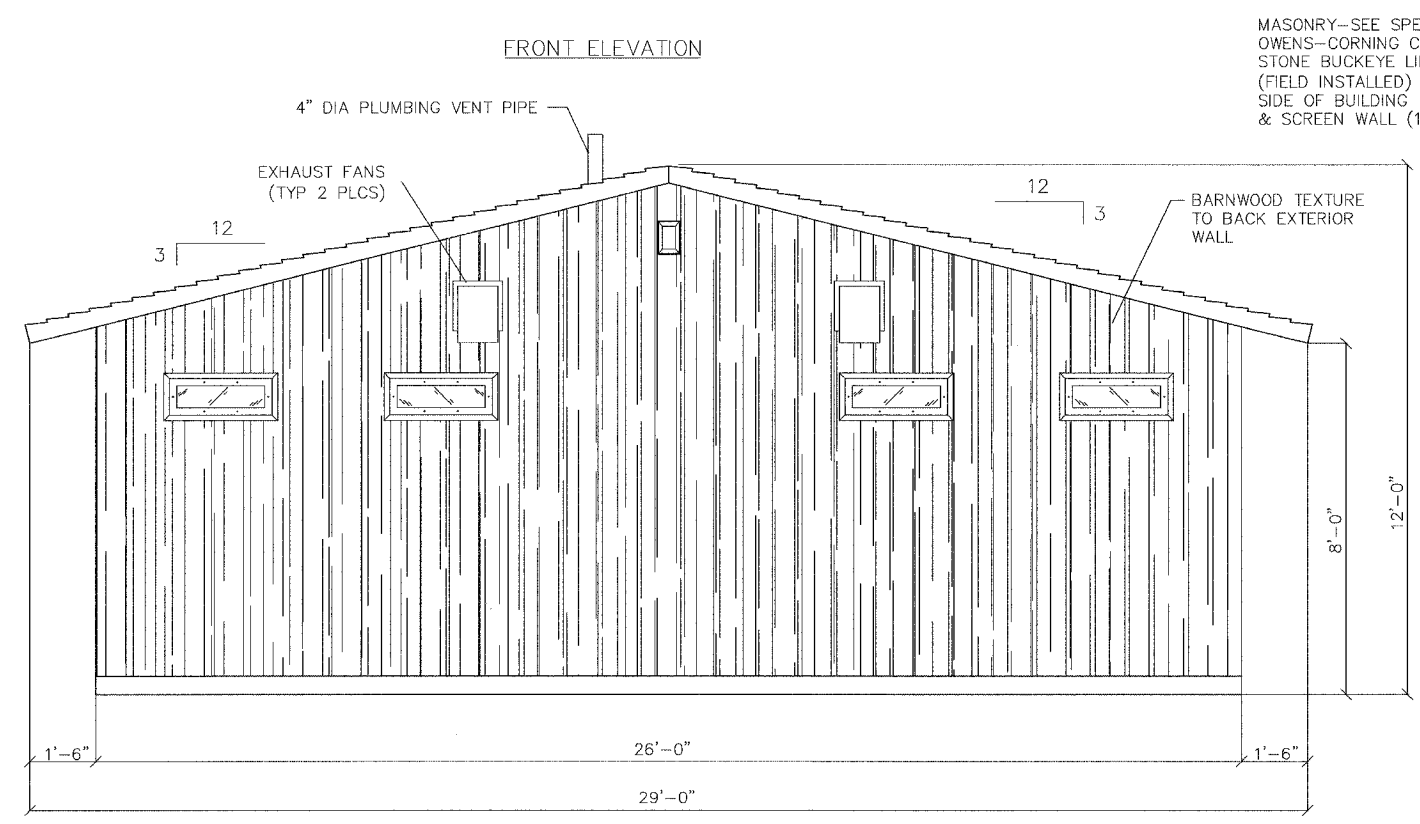

REAR ELEVATION

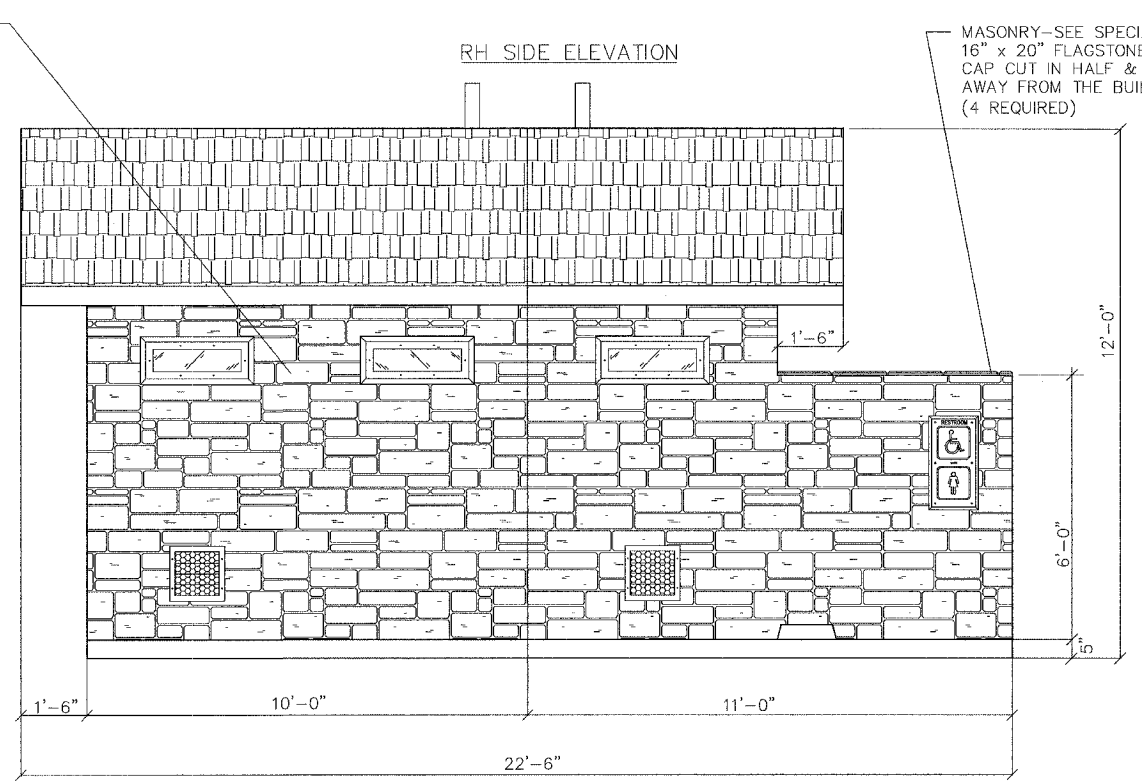

LH SIDE ELEVATION

NOTE: PRODUCT OR BRAND NAMES ARE SHOWN TO ESTABLISH MINIMUM QUALITY REQUIREMENTS, PRODUCTS OR BRANDS OF EQUAL QUALITY ARE ACCEPTABLE.

REVISIONS		ILLINOIS DEPARTMENT OF TRANSPORTATION	
NAME	DATE		
		CLIFTON TERRACE PARK	
		COMFORT STATION	
		BUILDING ELEVATIONS	
		SCALE: VERT. 1/2" = 1' - 0"	DRAWN BY: JCU
		HORIZ. 1/2" = 1' - 0"	CHECKED BY: DWJ
		DATE: FEBRUARY 9, 2005	