


LEGEND

- MEDIAN REMOVAL PARTIAL DEPTH (REMOVED BY MILLING)
- REMOVED AND REPLACED
- MEDIAN REMOVAL FULL DEPTH

FINAL SURVEY	BY	DATE
SURVEYED		
PLOTTED		
NOTE BOOK TEMPLATE		
AREAS CHECKED		
NO.		

ORIGINAL SURVEY	BY	DATE
SURVEYED		
PLOTTED		
NOTE BOOK TEMPLATE		
AREAS CHECKED		
NO.		

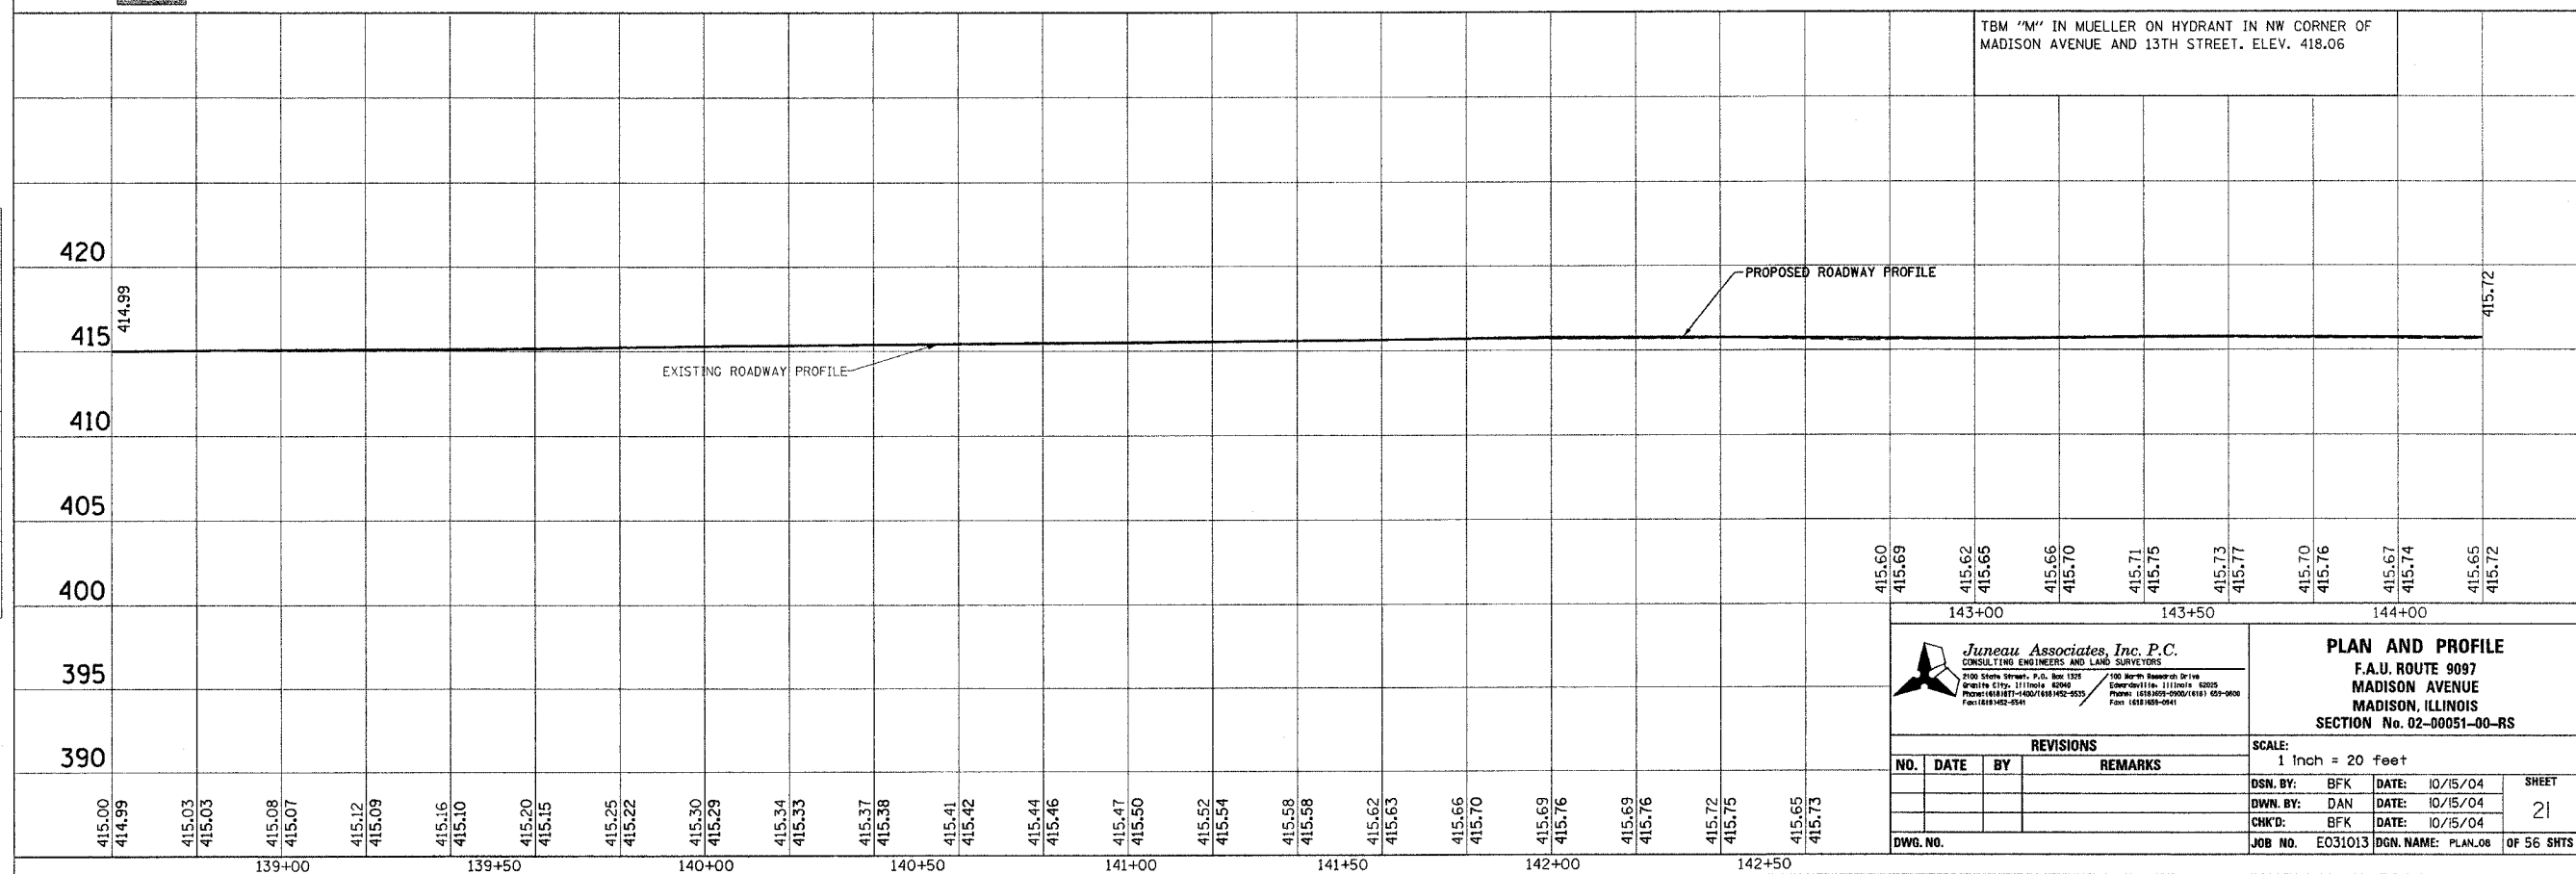

Juneau Associates, Inc. P.C.
 CONSULTING ENGINEERS AND LAND SURVEYORS
 2100 Stone Street, P.O. Box 1205
 Granite City, Illinois 62040
 Phone: (618) 867-4400 / (618) 867-5555
 Fax: (618) 867-5544

PLAN AND PROFILE
 F.A.U. ROUTE 9097
 MADISON AVENUE
 MADISON, ILLINOIS
 SECTION No. 02-00051-00-RS

REVISIONS

NO.	DATE	BY	REMARKS

SCALE:
 1 Inch = 20 feet

DSN. BY: BFK	DATE: 10/15/04	SHEET 21	
DWN. BY: DAN	DATE: 10/15/04		
CHK'D: BFK	DATE: 10/15/04		
DWG. NO.	JOB NO. E031013	DGN. NAME: PLAN_08	OF 56 SHTS