


NOTE: SEE SHEET 2 FOR PAVEMENT PATCHING DETAILS

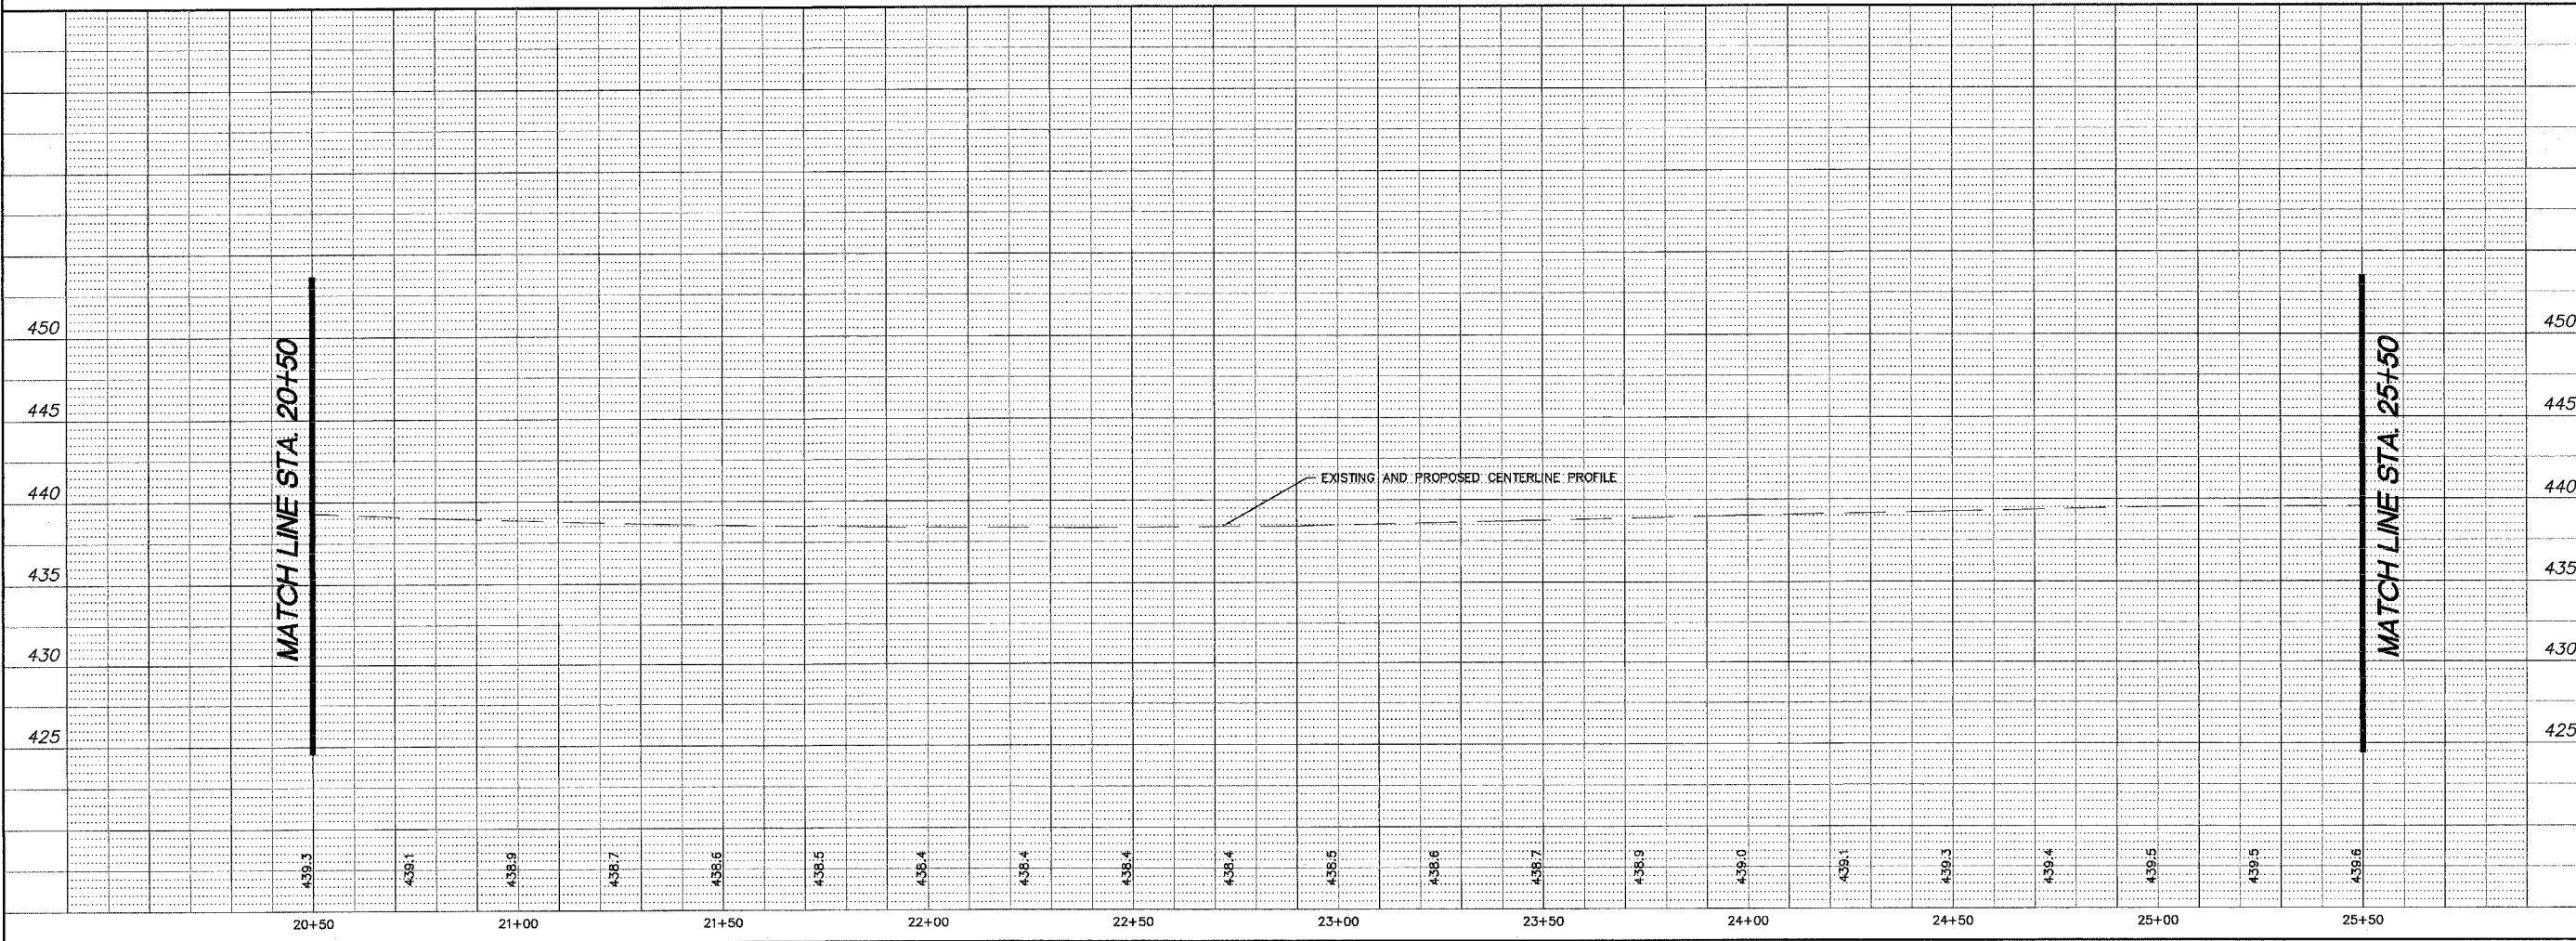

REVISIONS

SMS Sheppard, Morgan & Schwaab, Inc.
 CONSULTING ENGINEERS AND LAND SURVEYORS
 215 Market Street, P.O. Box E, Alton, IL 62002 • Tel: 618/462-9755 • Email: ms@smsengineers.com
 10 Central Industrial Drive, Granite City, IL 62040 • Tel: 618/777-8700 • Email: ms@smsengineers.com

ENGINEERS

WOOD RIVER, ILLINOIS
 RESURFACING PROJECT
 EDWARDSVILLE ROAD (FAU 8980)
 SECTION 02-00043-00-RS
 PLAN AND PROFILE

REF. BK.	PG.
JOB NO.	285879
DSN. BY:	CLA
DWN. BY:	CDP
CHK. BY:	JFH
DATE:	FEBRUARY, 2005
SCALE:	HORIZ. 1"=20' VERT. 1"=5'
SHEET	7 OF 18