


NOTE: SEE SHEET 2 FOR PAVEMENT PATCHING DETAILS

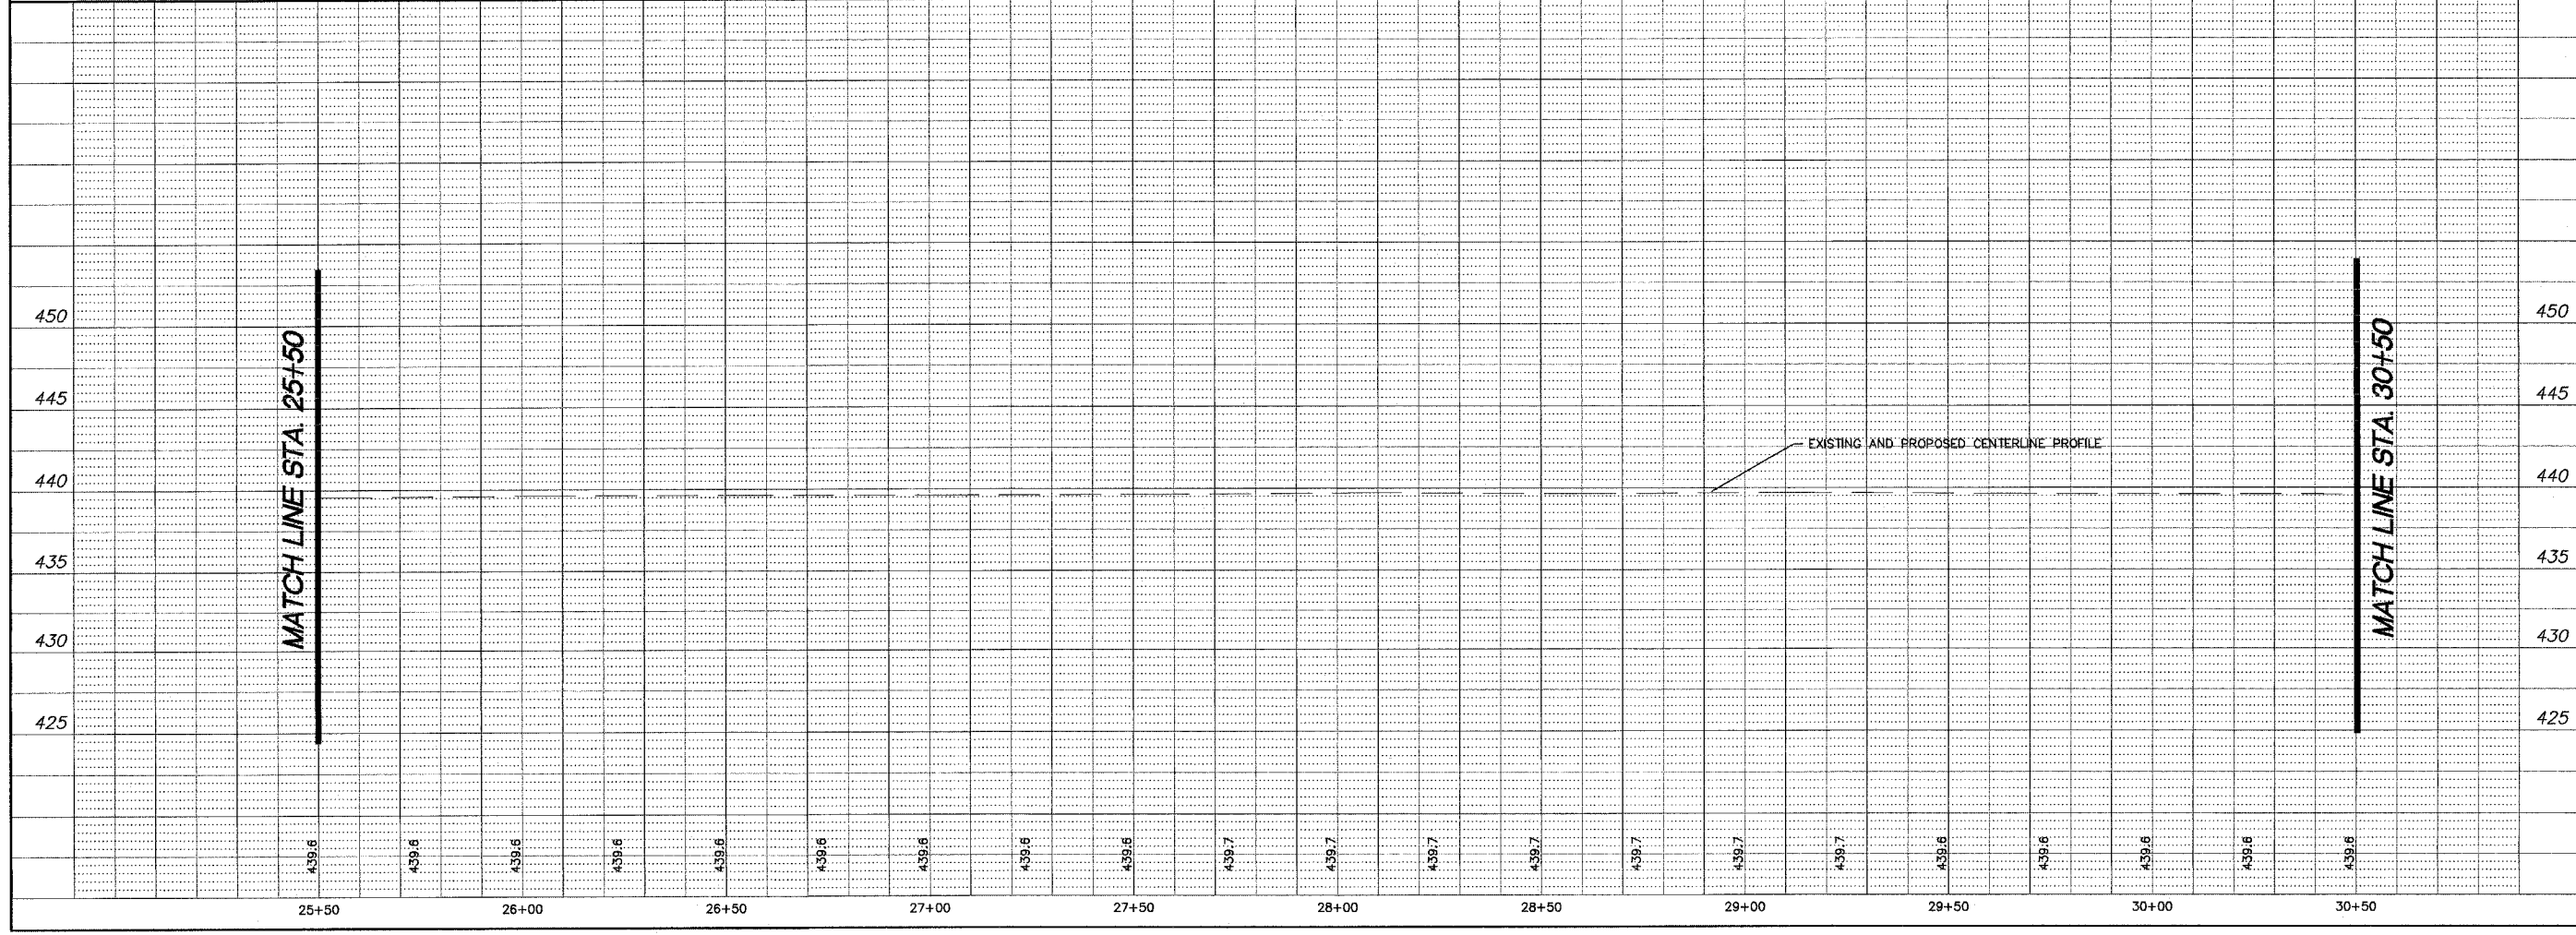

NO.	DATE	DESCRIPTION

**SMS ENGINEERS**  
**Sheppard, Morgan & Schwab, Inc.**  
CONSULTING ENGINEERS AND LAND SURVEYORS  
215 Market Street, P.O. Box E, Alton, IL 62002 - 618422-9755 - Email: ms@smsengineers.com  
10 Central Industrial Drive, Granite City, IL 62040 - 618377-3700 - E-mail: ms@smsengineers.com

WOOD RIVER ILLINOIS  
RESURFACING PROJECT  
EDWARDSVILLE ROAD (FAU 8980)  
SECTION 02-00043-00-RS  
PLAN AND PROFILE

REF. BK.	PG.
JOB NO.	285879
DSN. BY:	CLA
DWN. BY:	CDP
CHK. BY:	JHH
DATE:	FEBRUARY, 2005
SCALE:	HORIZ 1"=20' VERT. 1"=5'
SHEET	8 OF 18