



MATCH LINE STA. 45+50

MATCH LINE STA. 50+50

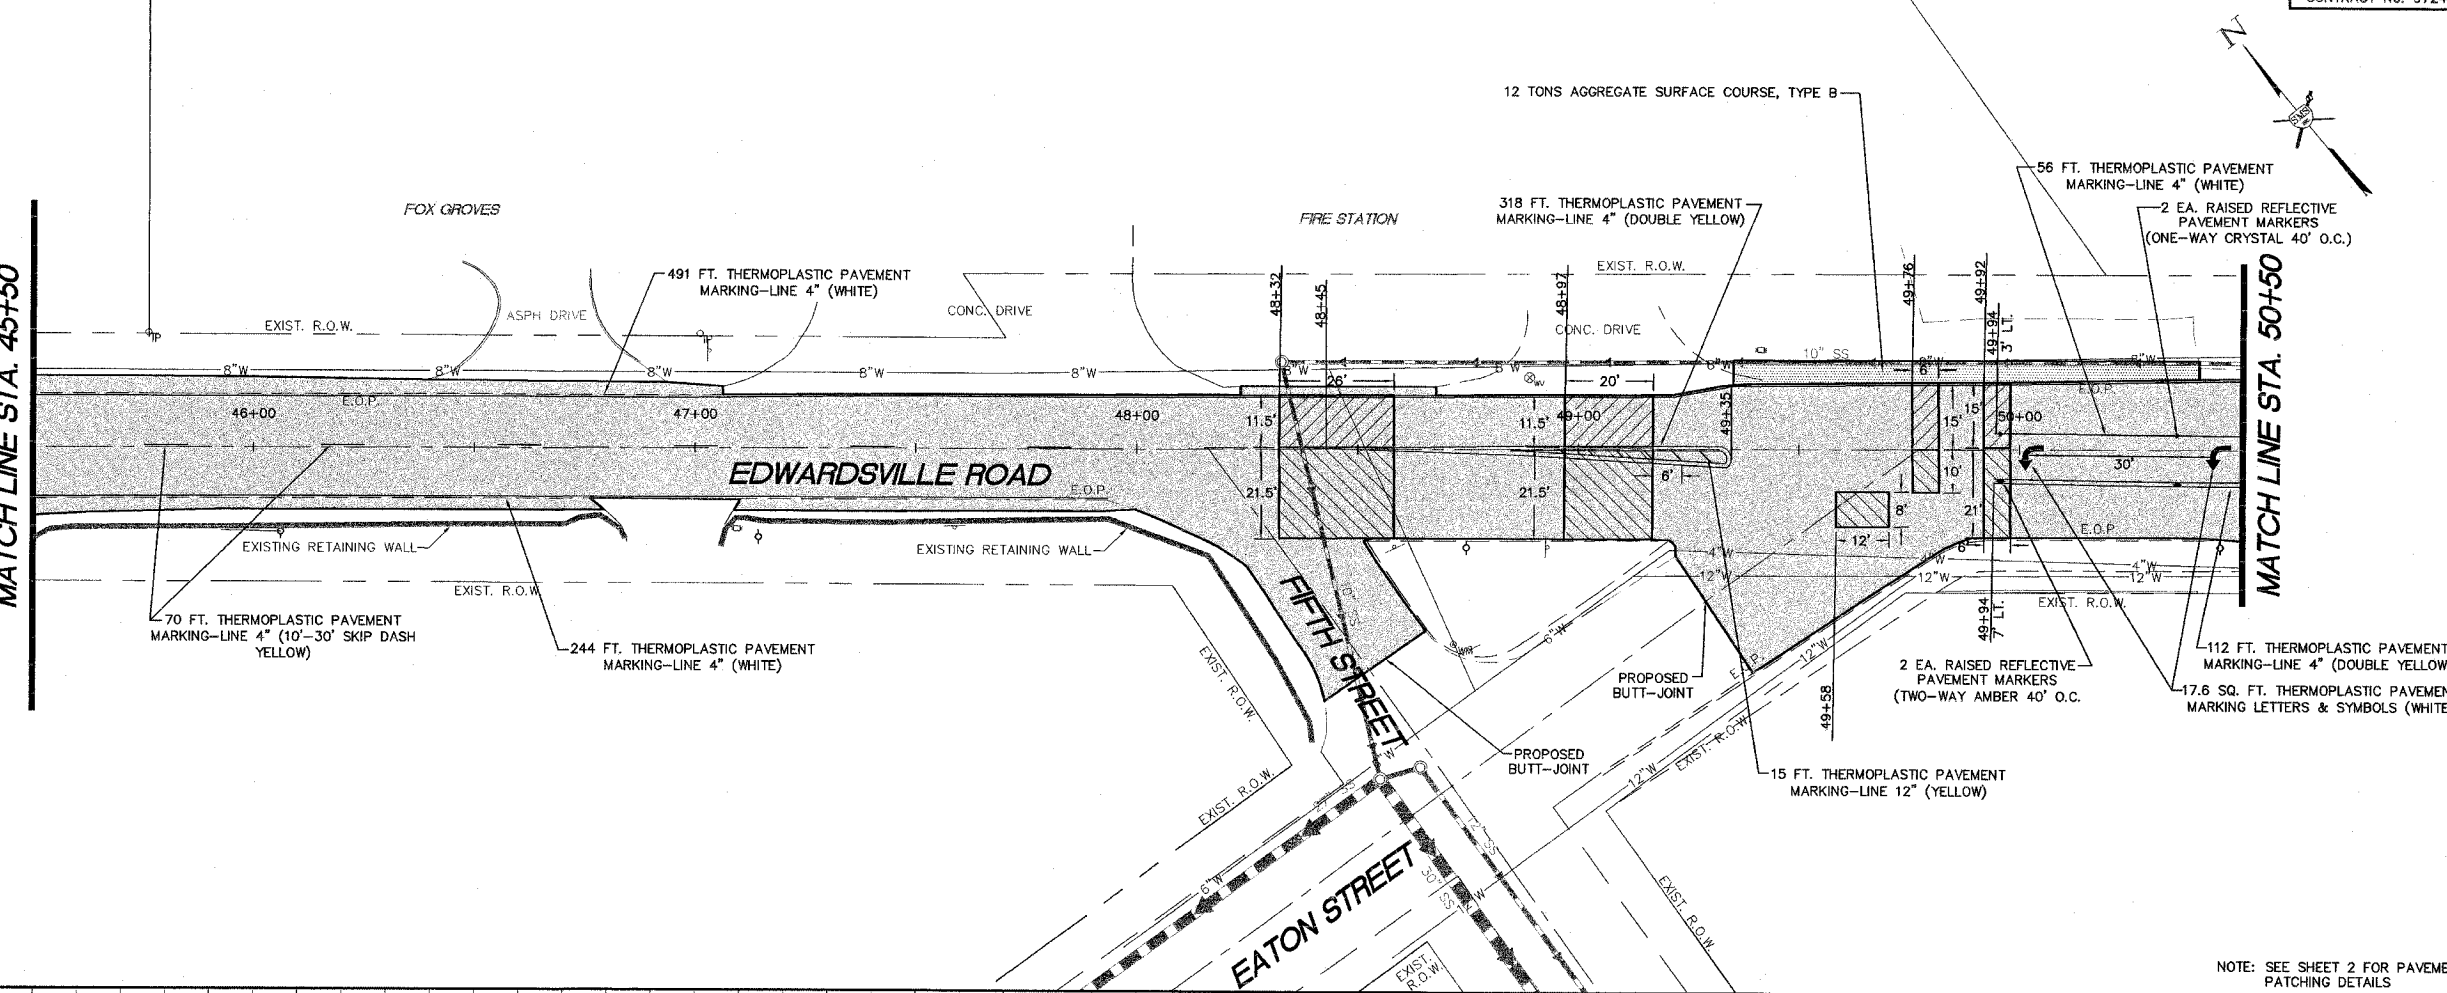

NOTE: SEE SHEET 2 FOR PAVEMENT PATCHING DETAILS

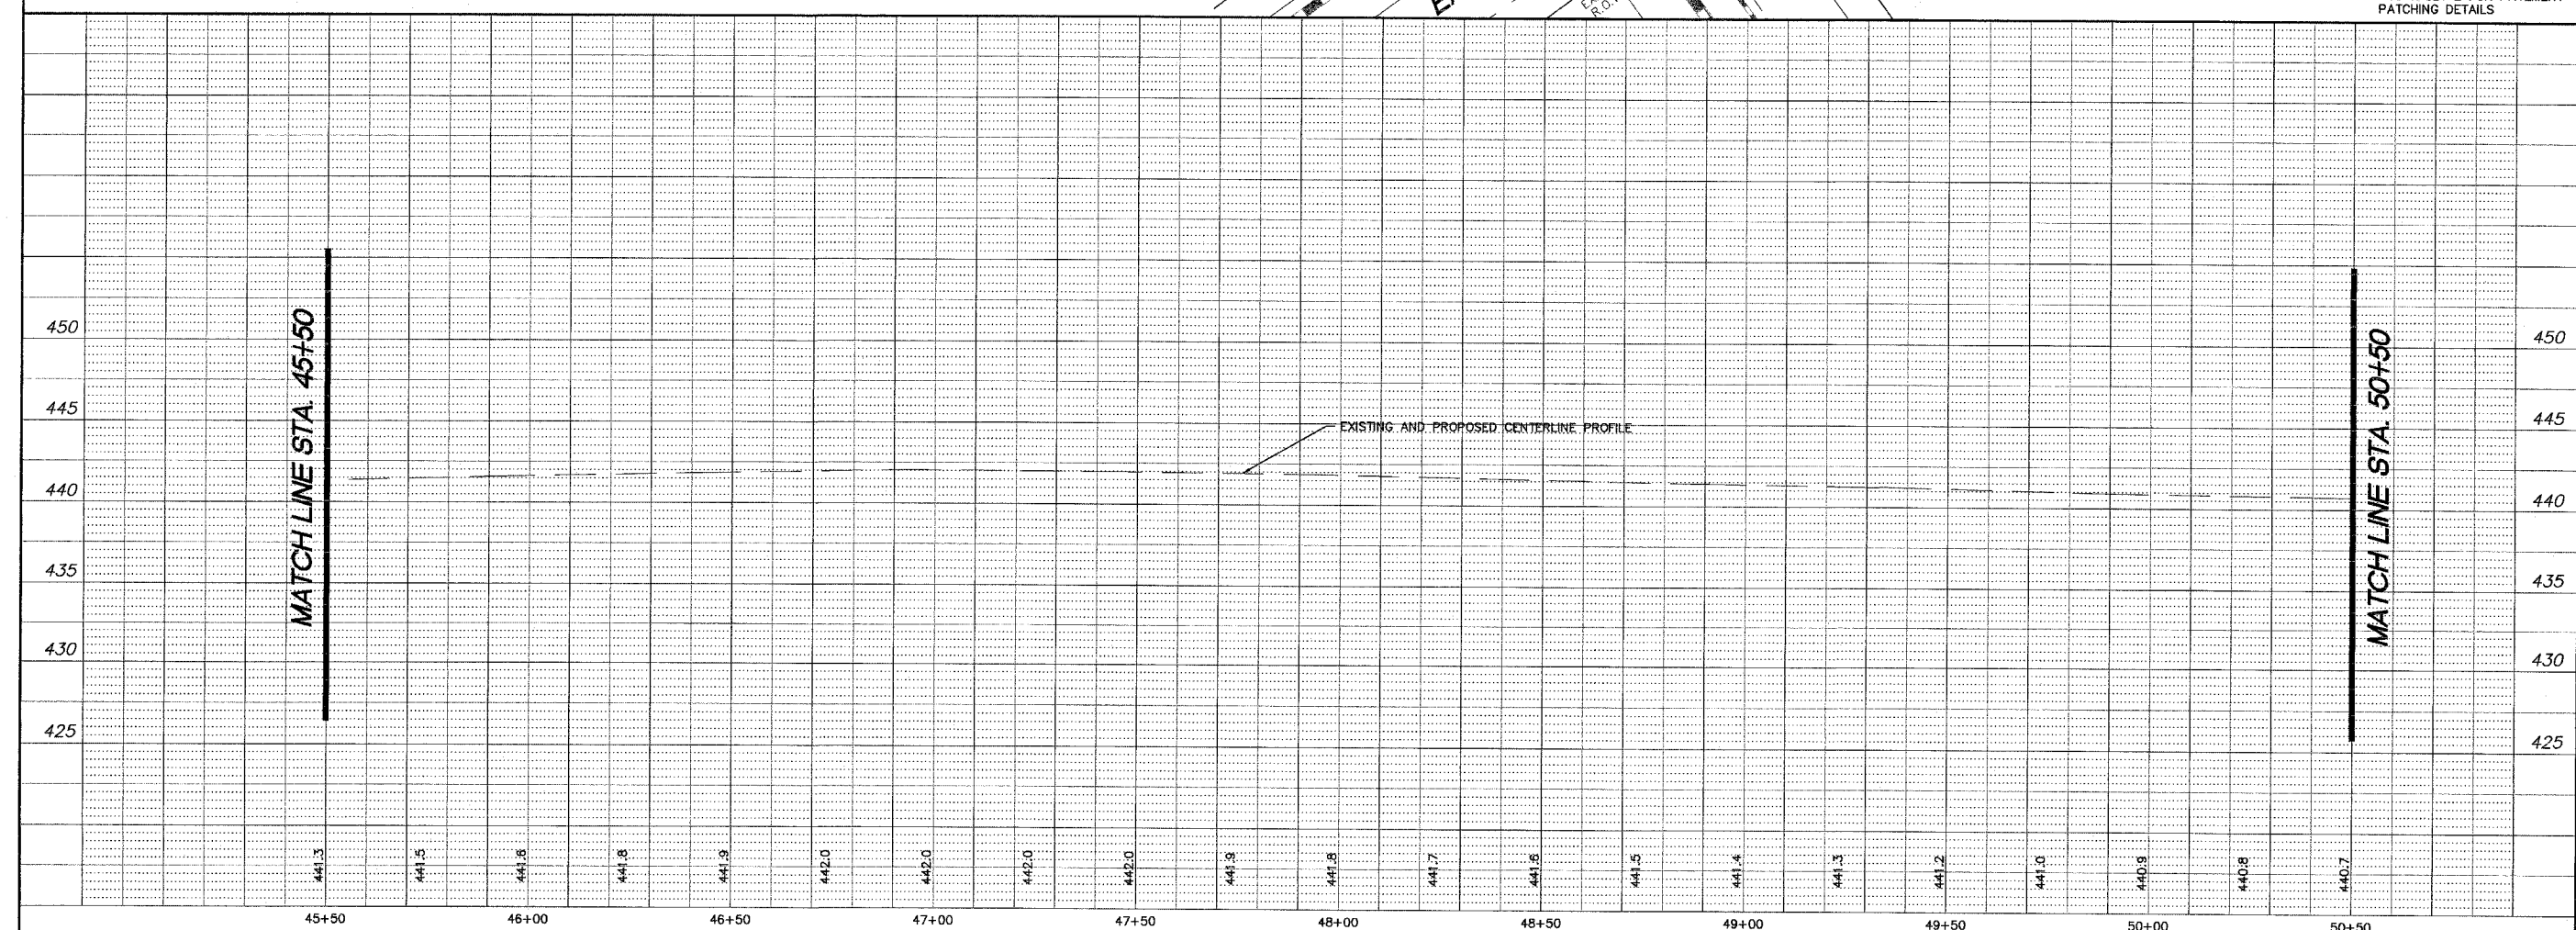

| NO. | DATE | DESCRIPTION |
|-----|------|-------------|
| | | |
| | | |
| | | |
| | | |

SMS ENGINEERS
 Sheppard, Morgan & Schwaab, Inc.
 CONSULTING ENGINEERS AND LAND SURVEYORS
 215 Market Street, P.O. Box E, Alton, IL 62002 • 618/462-9755 • Email: mail@smsengineers.com
 10 Central Industrial Drive, Granite City, IL 62040 • 618/877-9700 • E-mail: mail@smsengineers.com

WOOD RIVER, ILLINOIS
 RESURFACING PROJECT
 EDWARDSVILLE ROAD (FAU 8980)
 SECTION 02-00043-00-FS
 PLAN AND PROFILE

| | |
|----------|------------------------------|
| REF. BK. | PO |
| JOB NO. | 285879 |
| DSN. BY: | CLA |
| DWN. BY: | CDP |
| CHK. BY: | JHH |
| DATE: | FEBRUARY, 2005 |
| SCALE: | HORIZ. 1"=20' VERT. 1"=5' |
| SHEET | 12 OF 18 |