
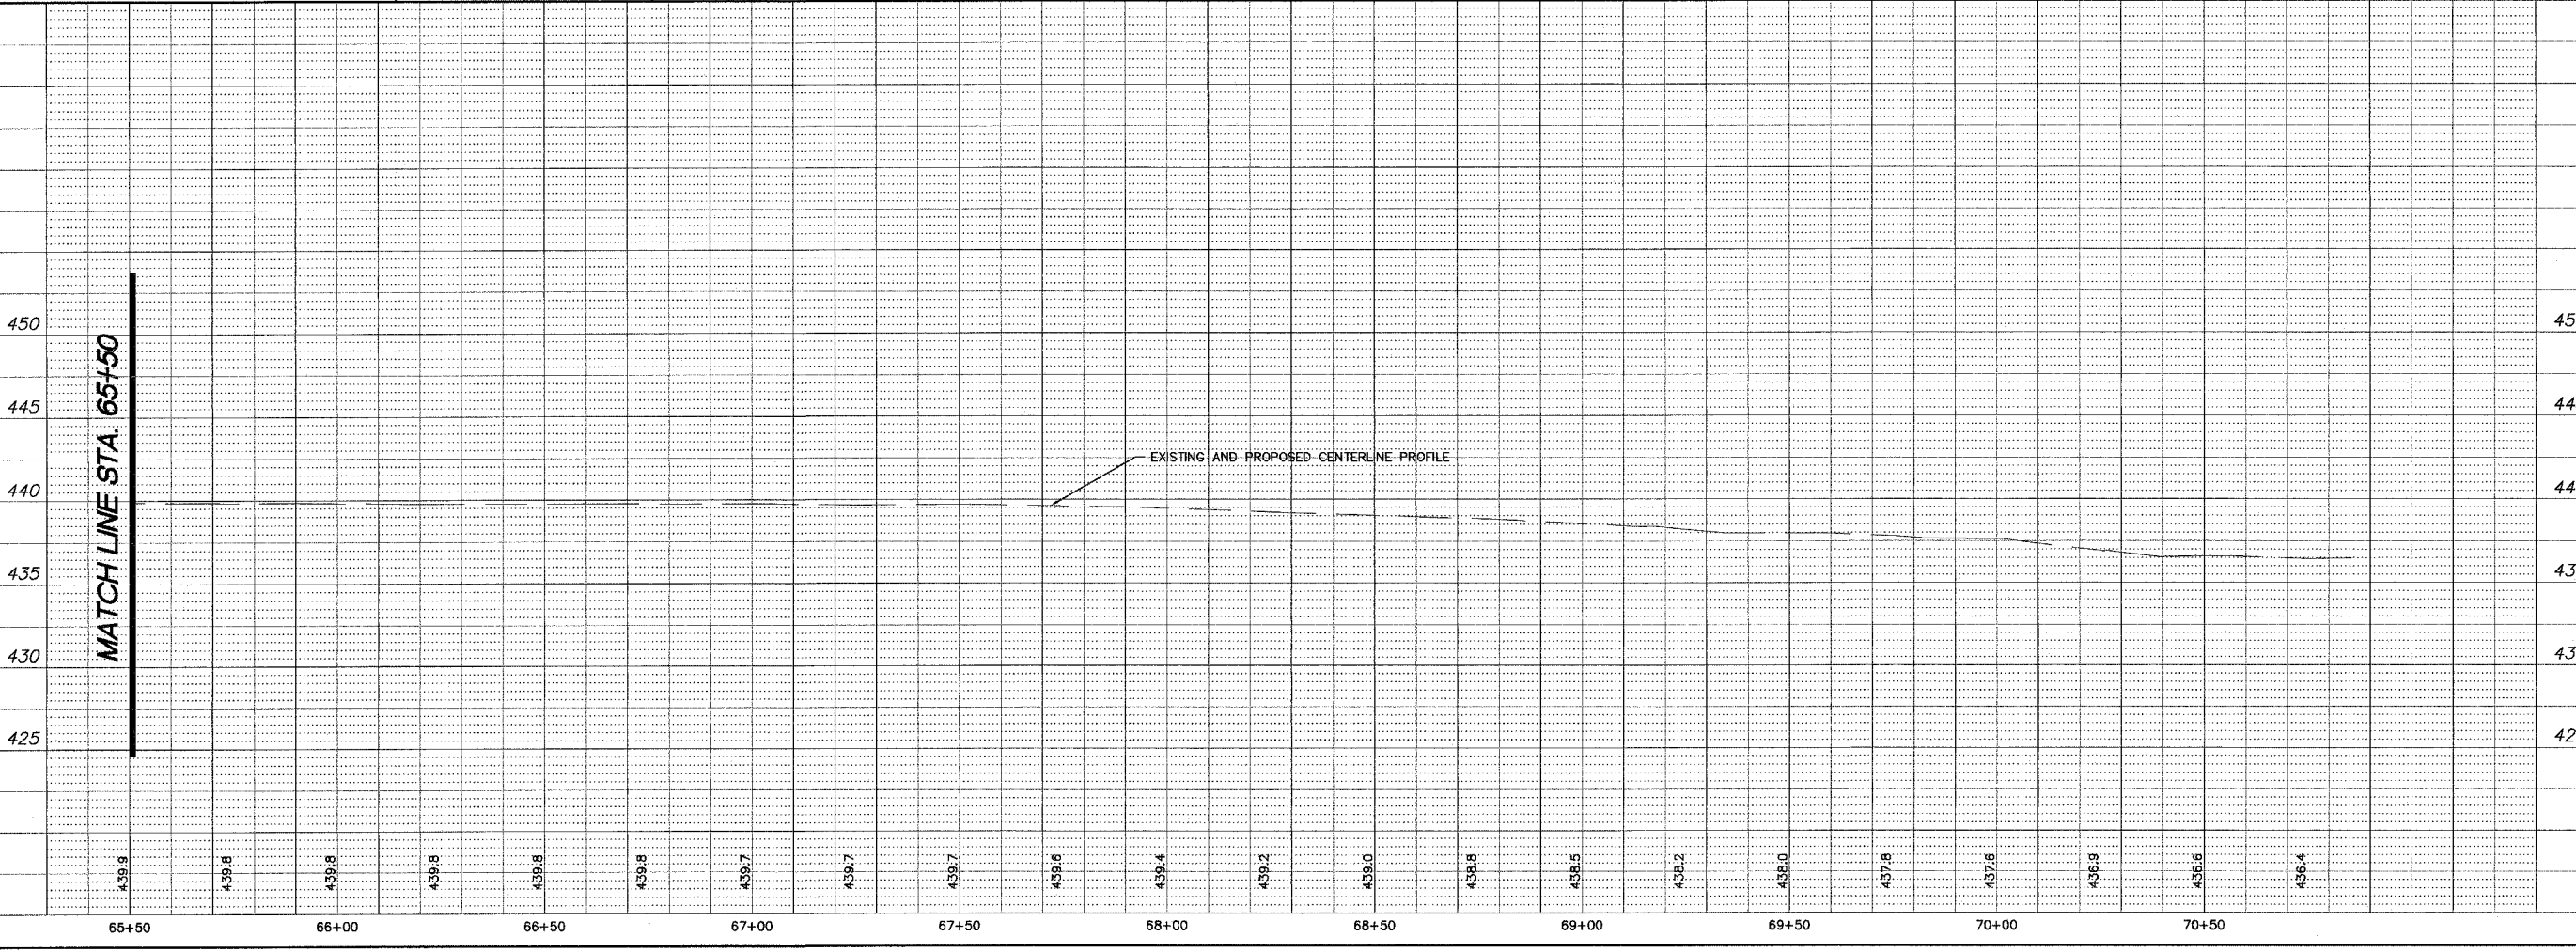
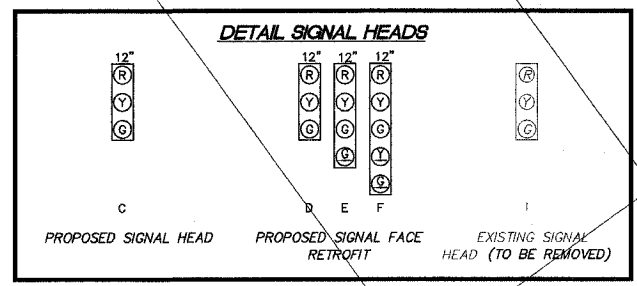


MATCH LINE STA. 65+50

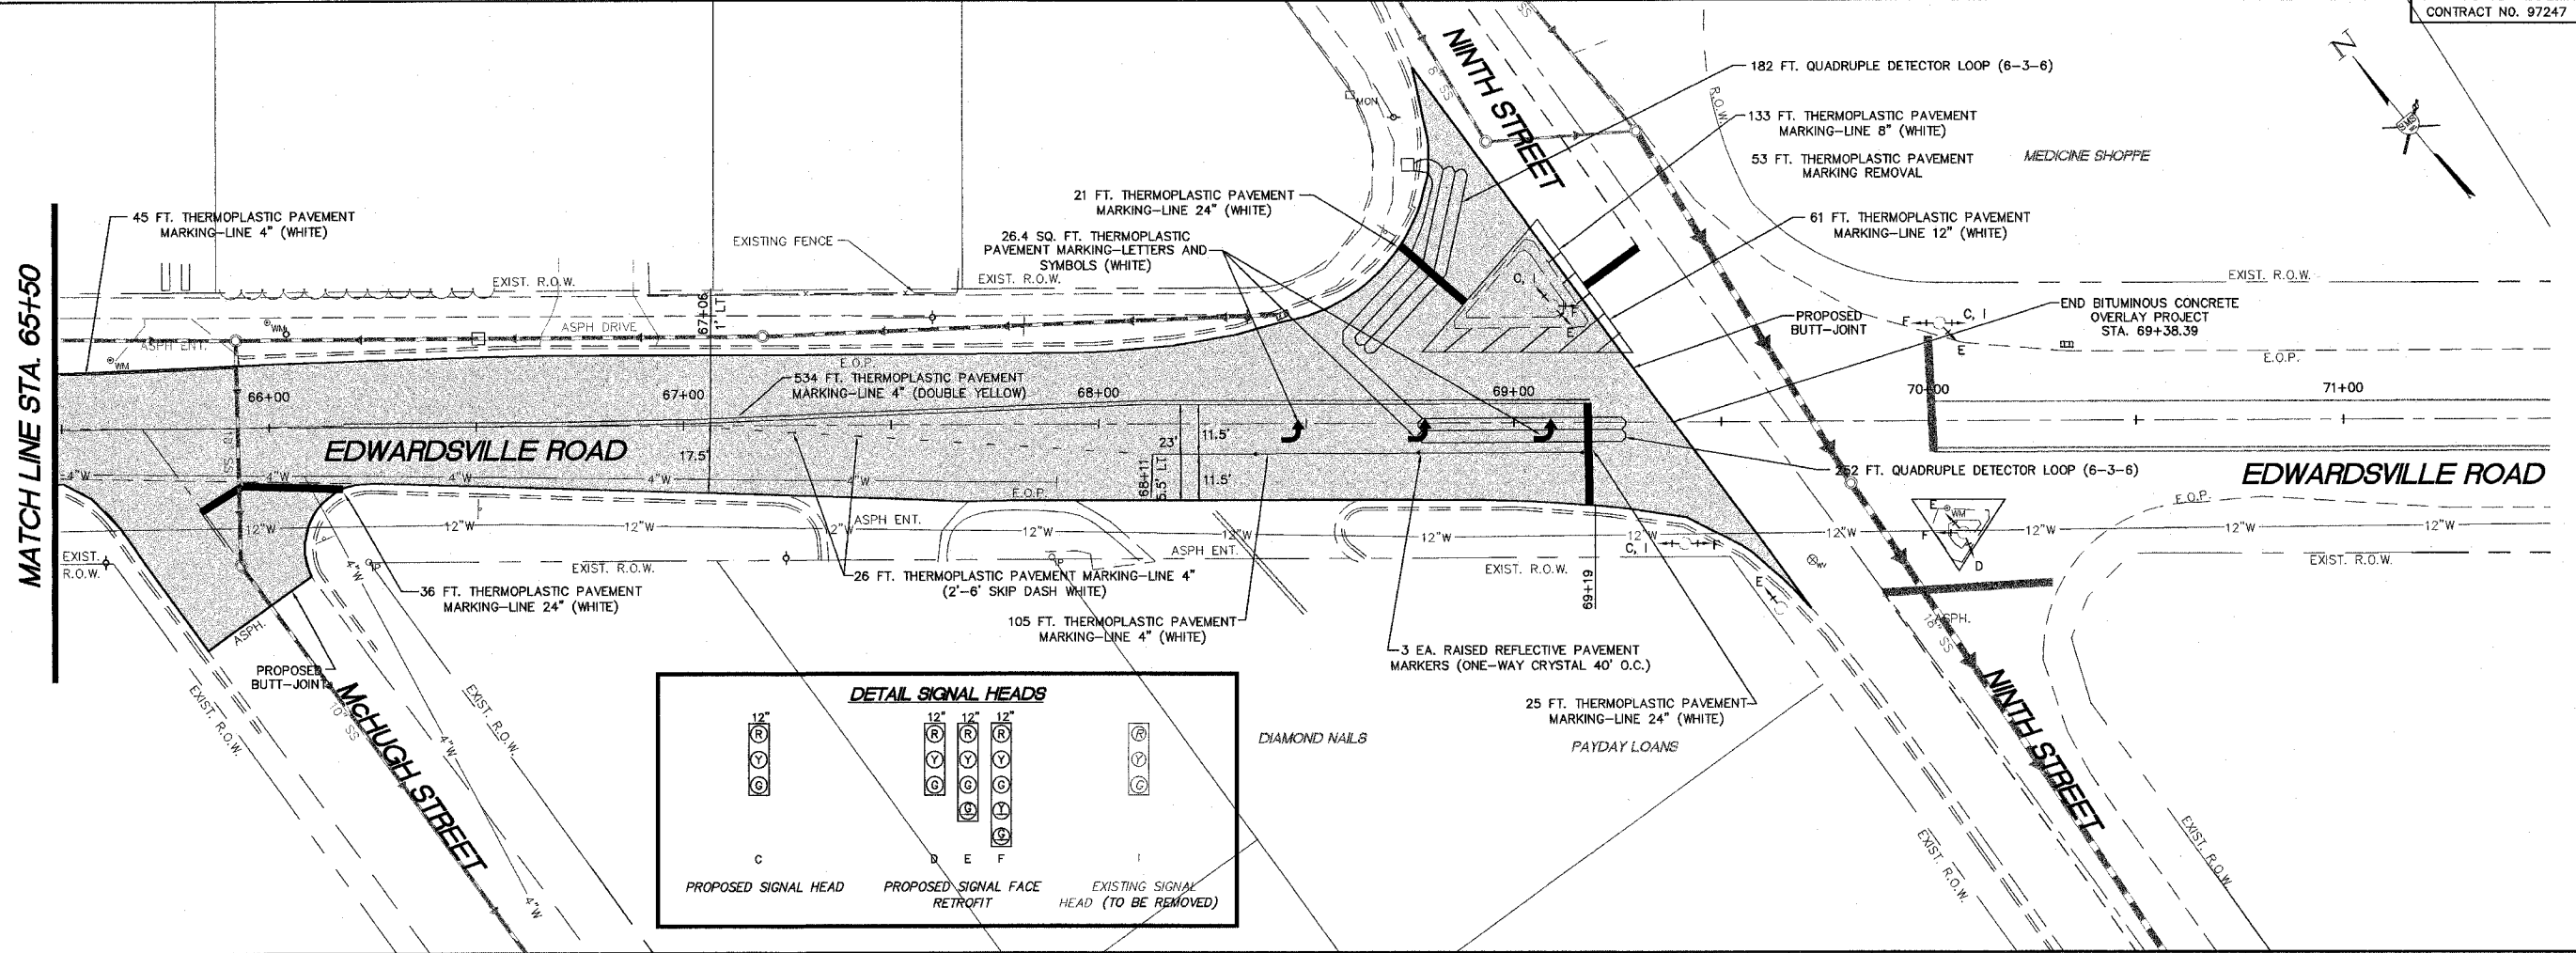

REVISIONS

NO.	DESCRIPTION

SMS ENGINEERS
Sheppard, Morgan & Schwaab, Inc.
CONSULTING ENGINEERS AND LAND SURVEYORS
215 Market Street, P.O. Box E, Alton, IL 62002 • 618/462-9755 • Email: mail@smsengineers.com
10 Central Industrial Drive, Granite City, IL 62041 • 618/677-8700 • E-mail: mail@smsengineers.com

WOOD RIVER, ILLINOIS
RESURFACING PROJECT
EDWARDSVILLE ROAD (FAU 8980)
SECTION 02-00043-00-RS
PLAN AND PROFILE

PPSHEETS.DWG

REF. BK.	PG.
JOB NO.	285579
DSN. BY:	CLA
DWN. BY:	CDP
CHK. BY:	JHH
DATE:	FEBRUARY, 2005
SCALE:	HORIZ. 1"=20' VERT. 1"=5'
SHEET	16 OF 18