



F.A.P. RTE.	SECTION	COUNTY	TOTAL SHEETS	SHEET NO.
726	130 1-2,TS	WILLIAMSON	90	18
STA.		TO STA.		
FED. ROAD DIST. NO.		ILLINOIS		FED. AID PROJECT
CONTRACT NO 98884				

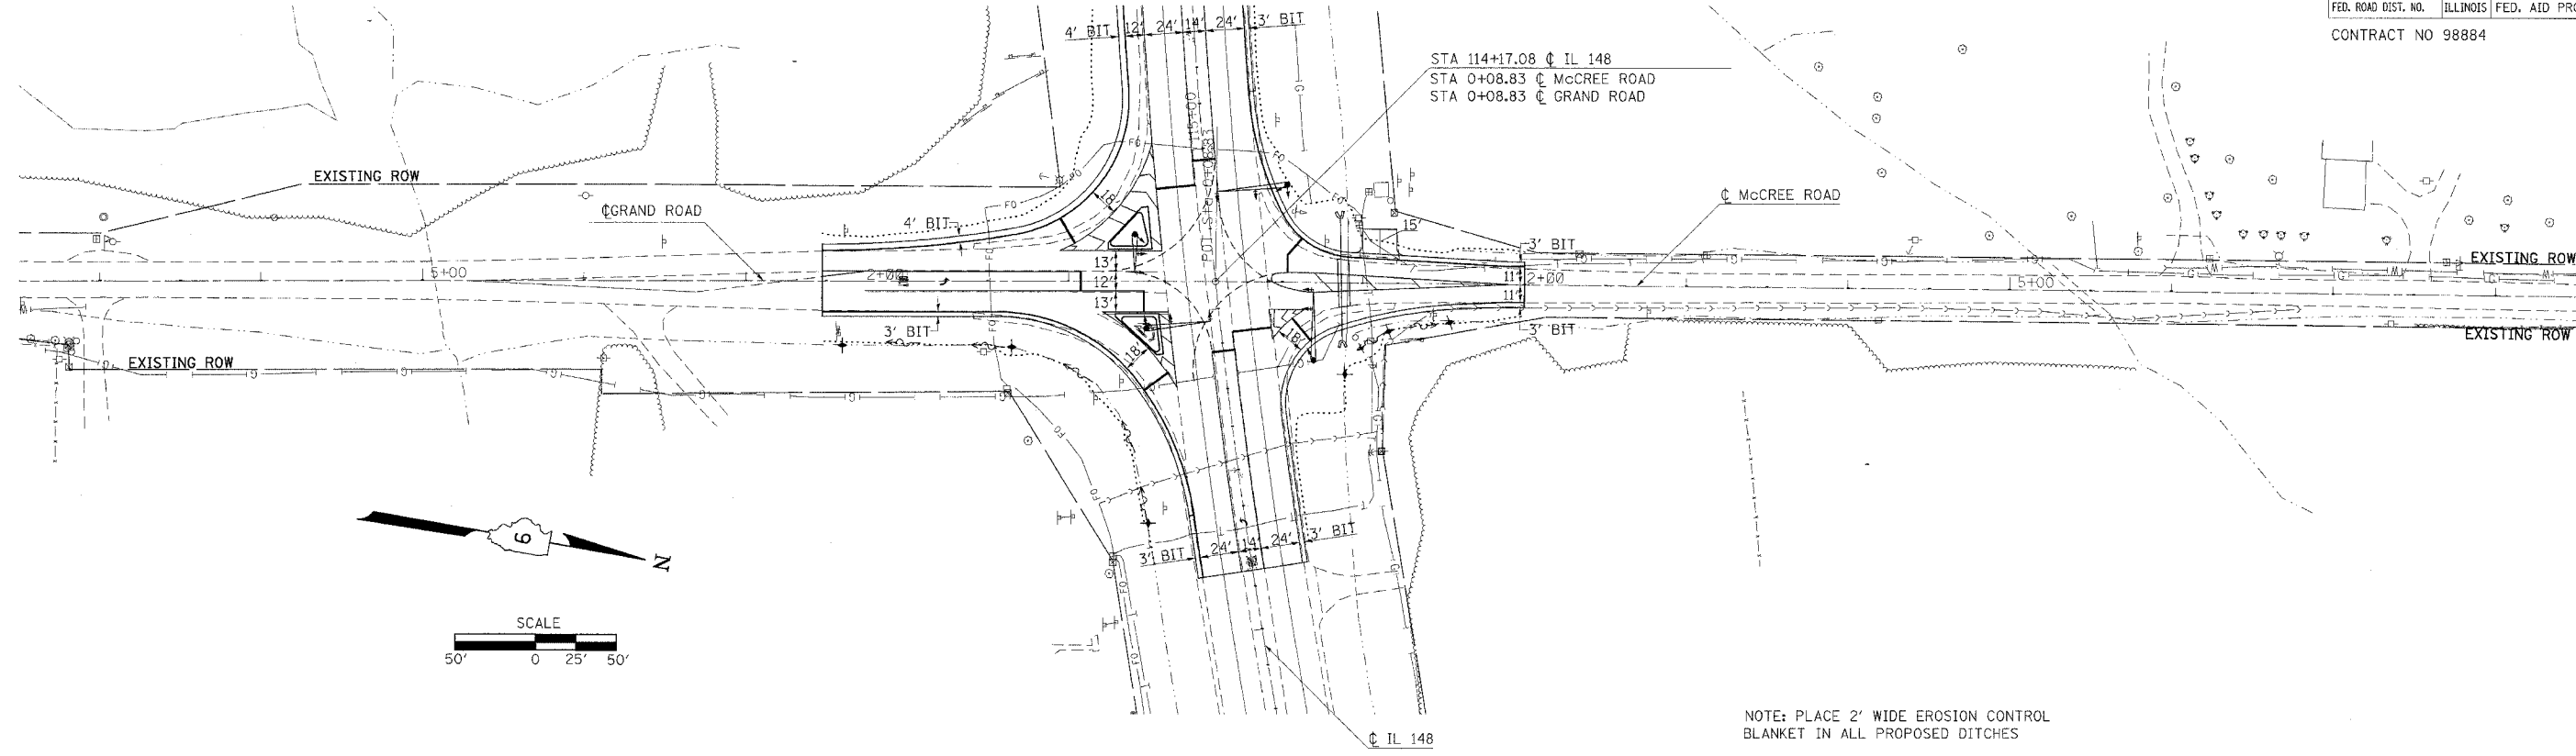

NOTE: PLACE 2' WIDE EROSION CONTROL BLANKET IN ALL PROPOSED DITCHES

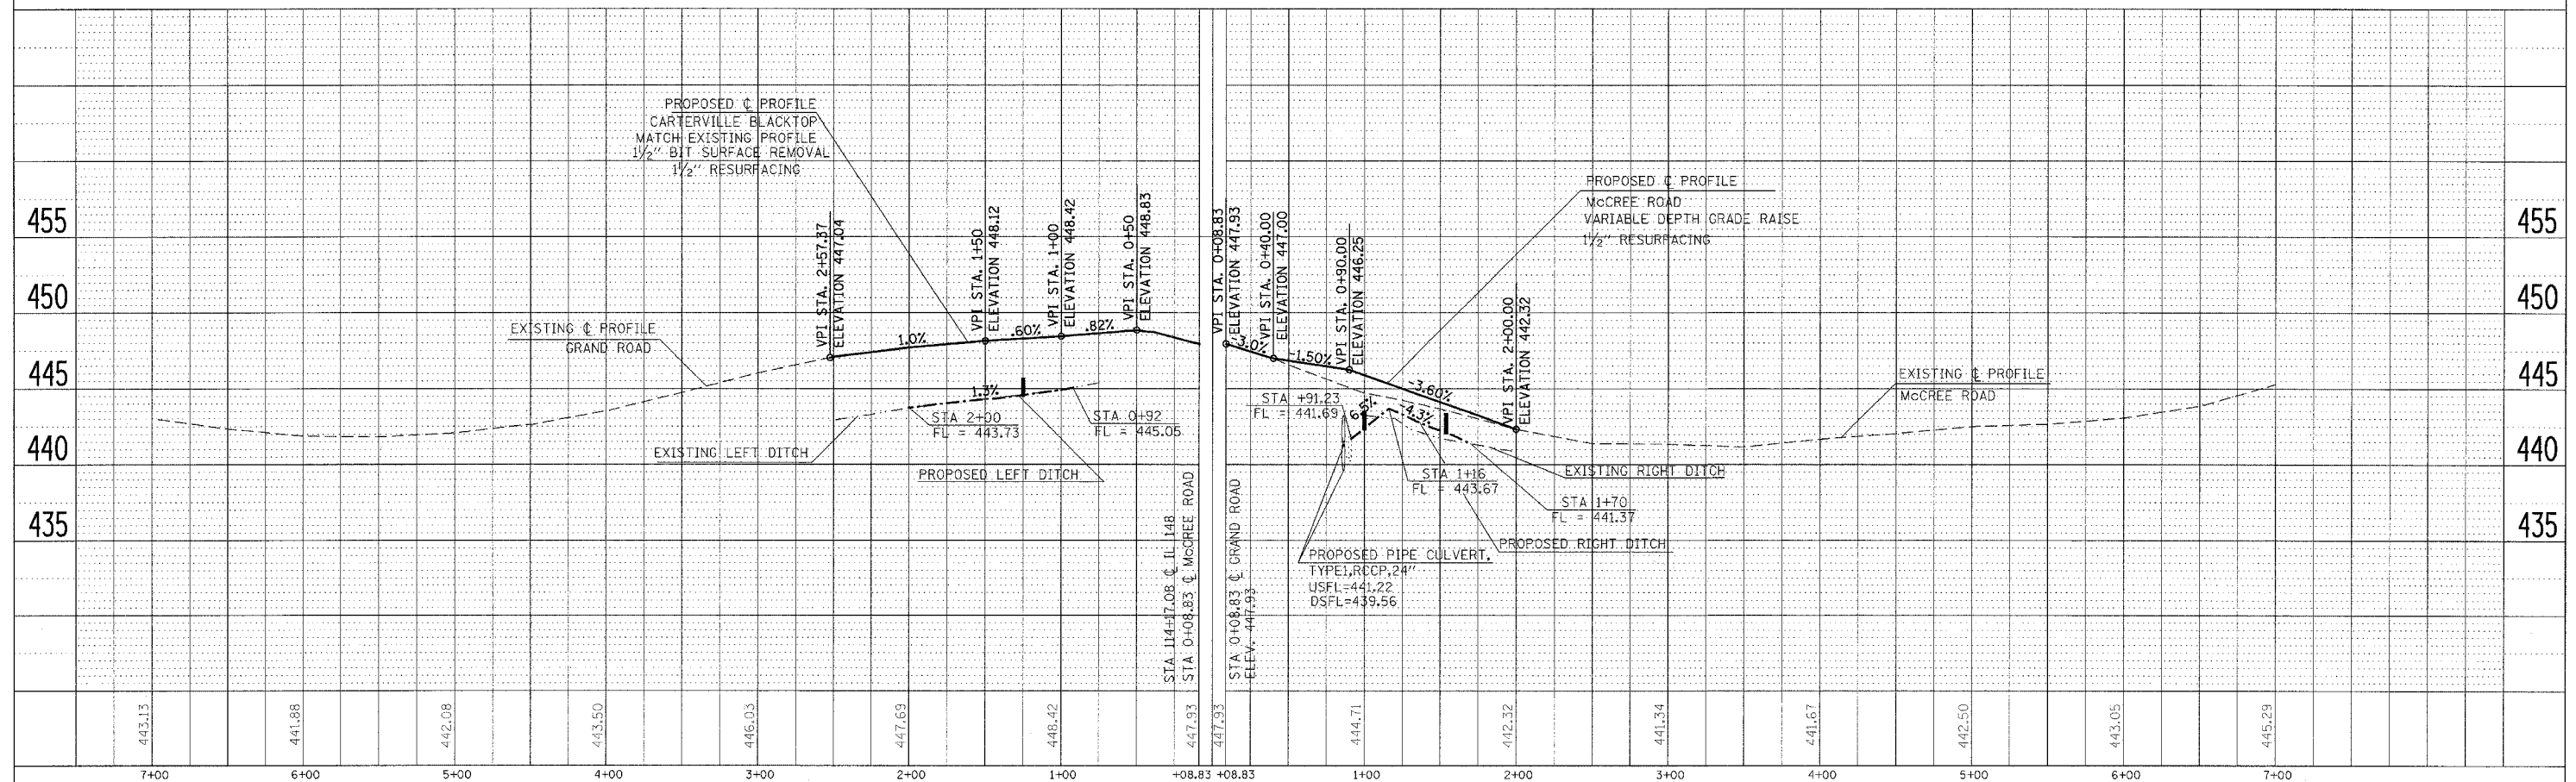

PLAN	DATE
BY	
REVISIONS	
1. DATE	
2. BY	
3. DESCRIPTION	
4. CHECKED	
5. DATE	

PROFILE	DATE
BY	
REVISIONS	
1. DATE	
2. BY	
3. DESCRIPTION	
4. CHECKED	
5. DATE	

PLOT DATE = 10/25/08  
 FILE NAME = 1301-2-TS  
 PLOT SCALE = 1"=40'  
 REFERENCE = 1301-2-TS

## GRAND ROAD/McCREE ROAD PLAN PROFILE SHEET