

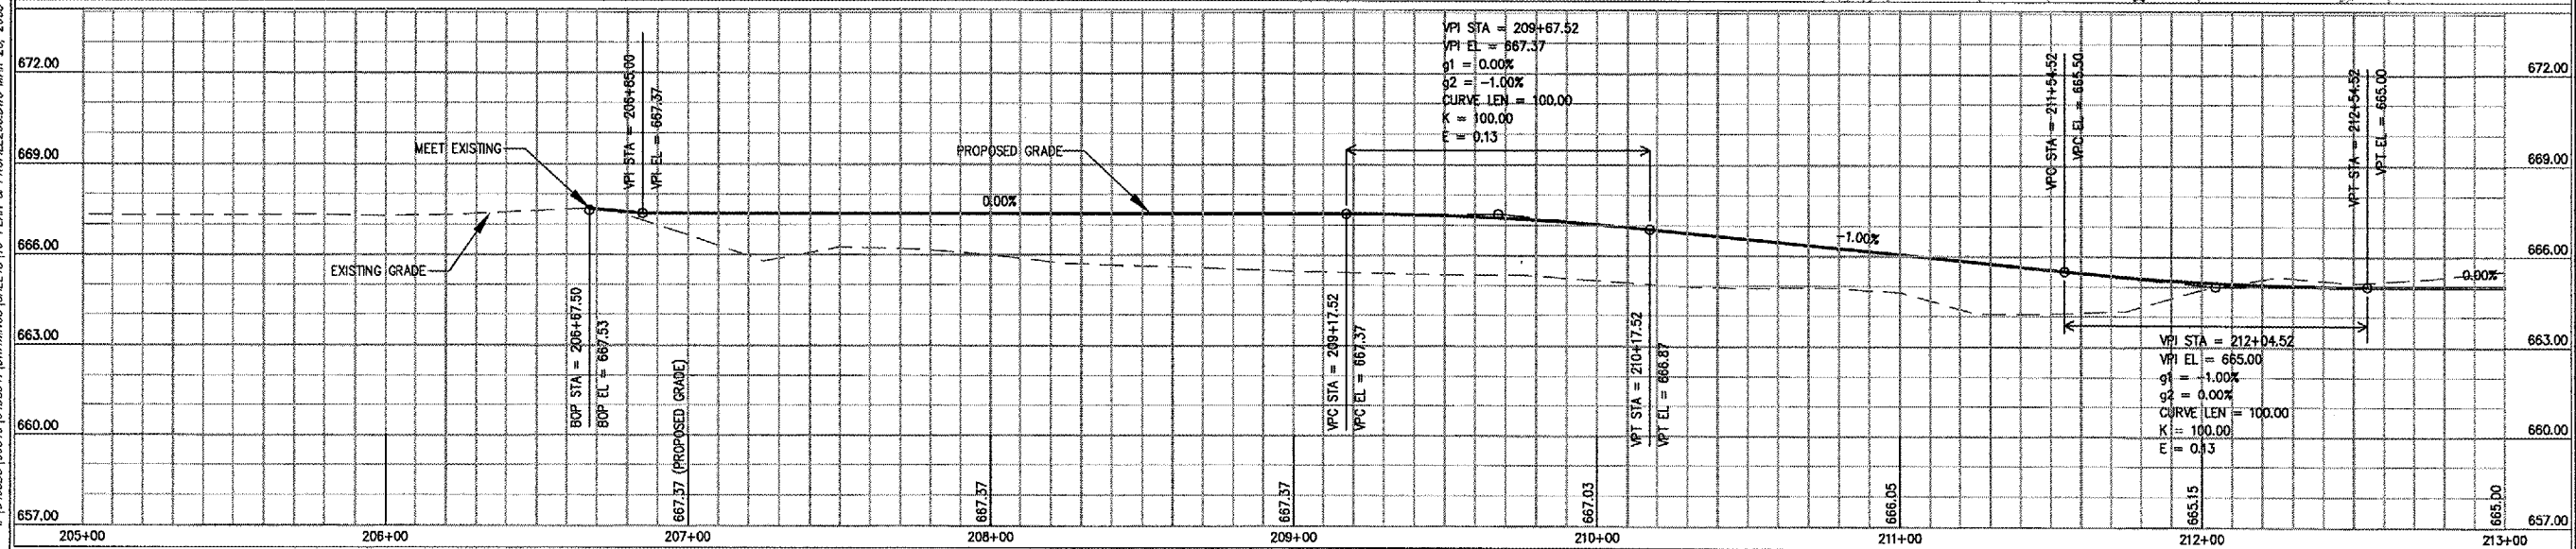


NOTES:  
 1. FOR CURVE AND STAKING INFORMATION SEE STAKING PLAN.  
 2. FOR LEGEND SEE SHEET 10.

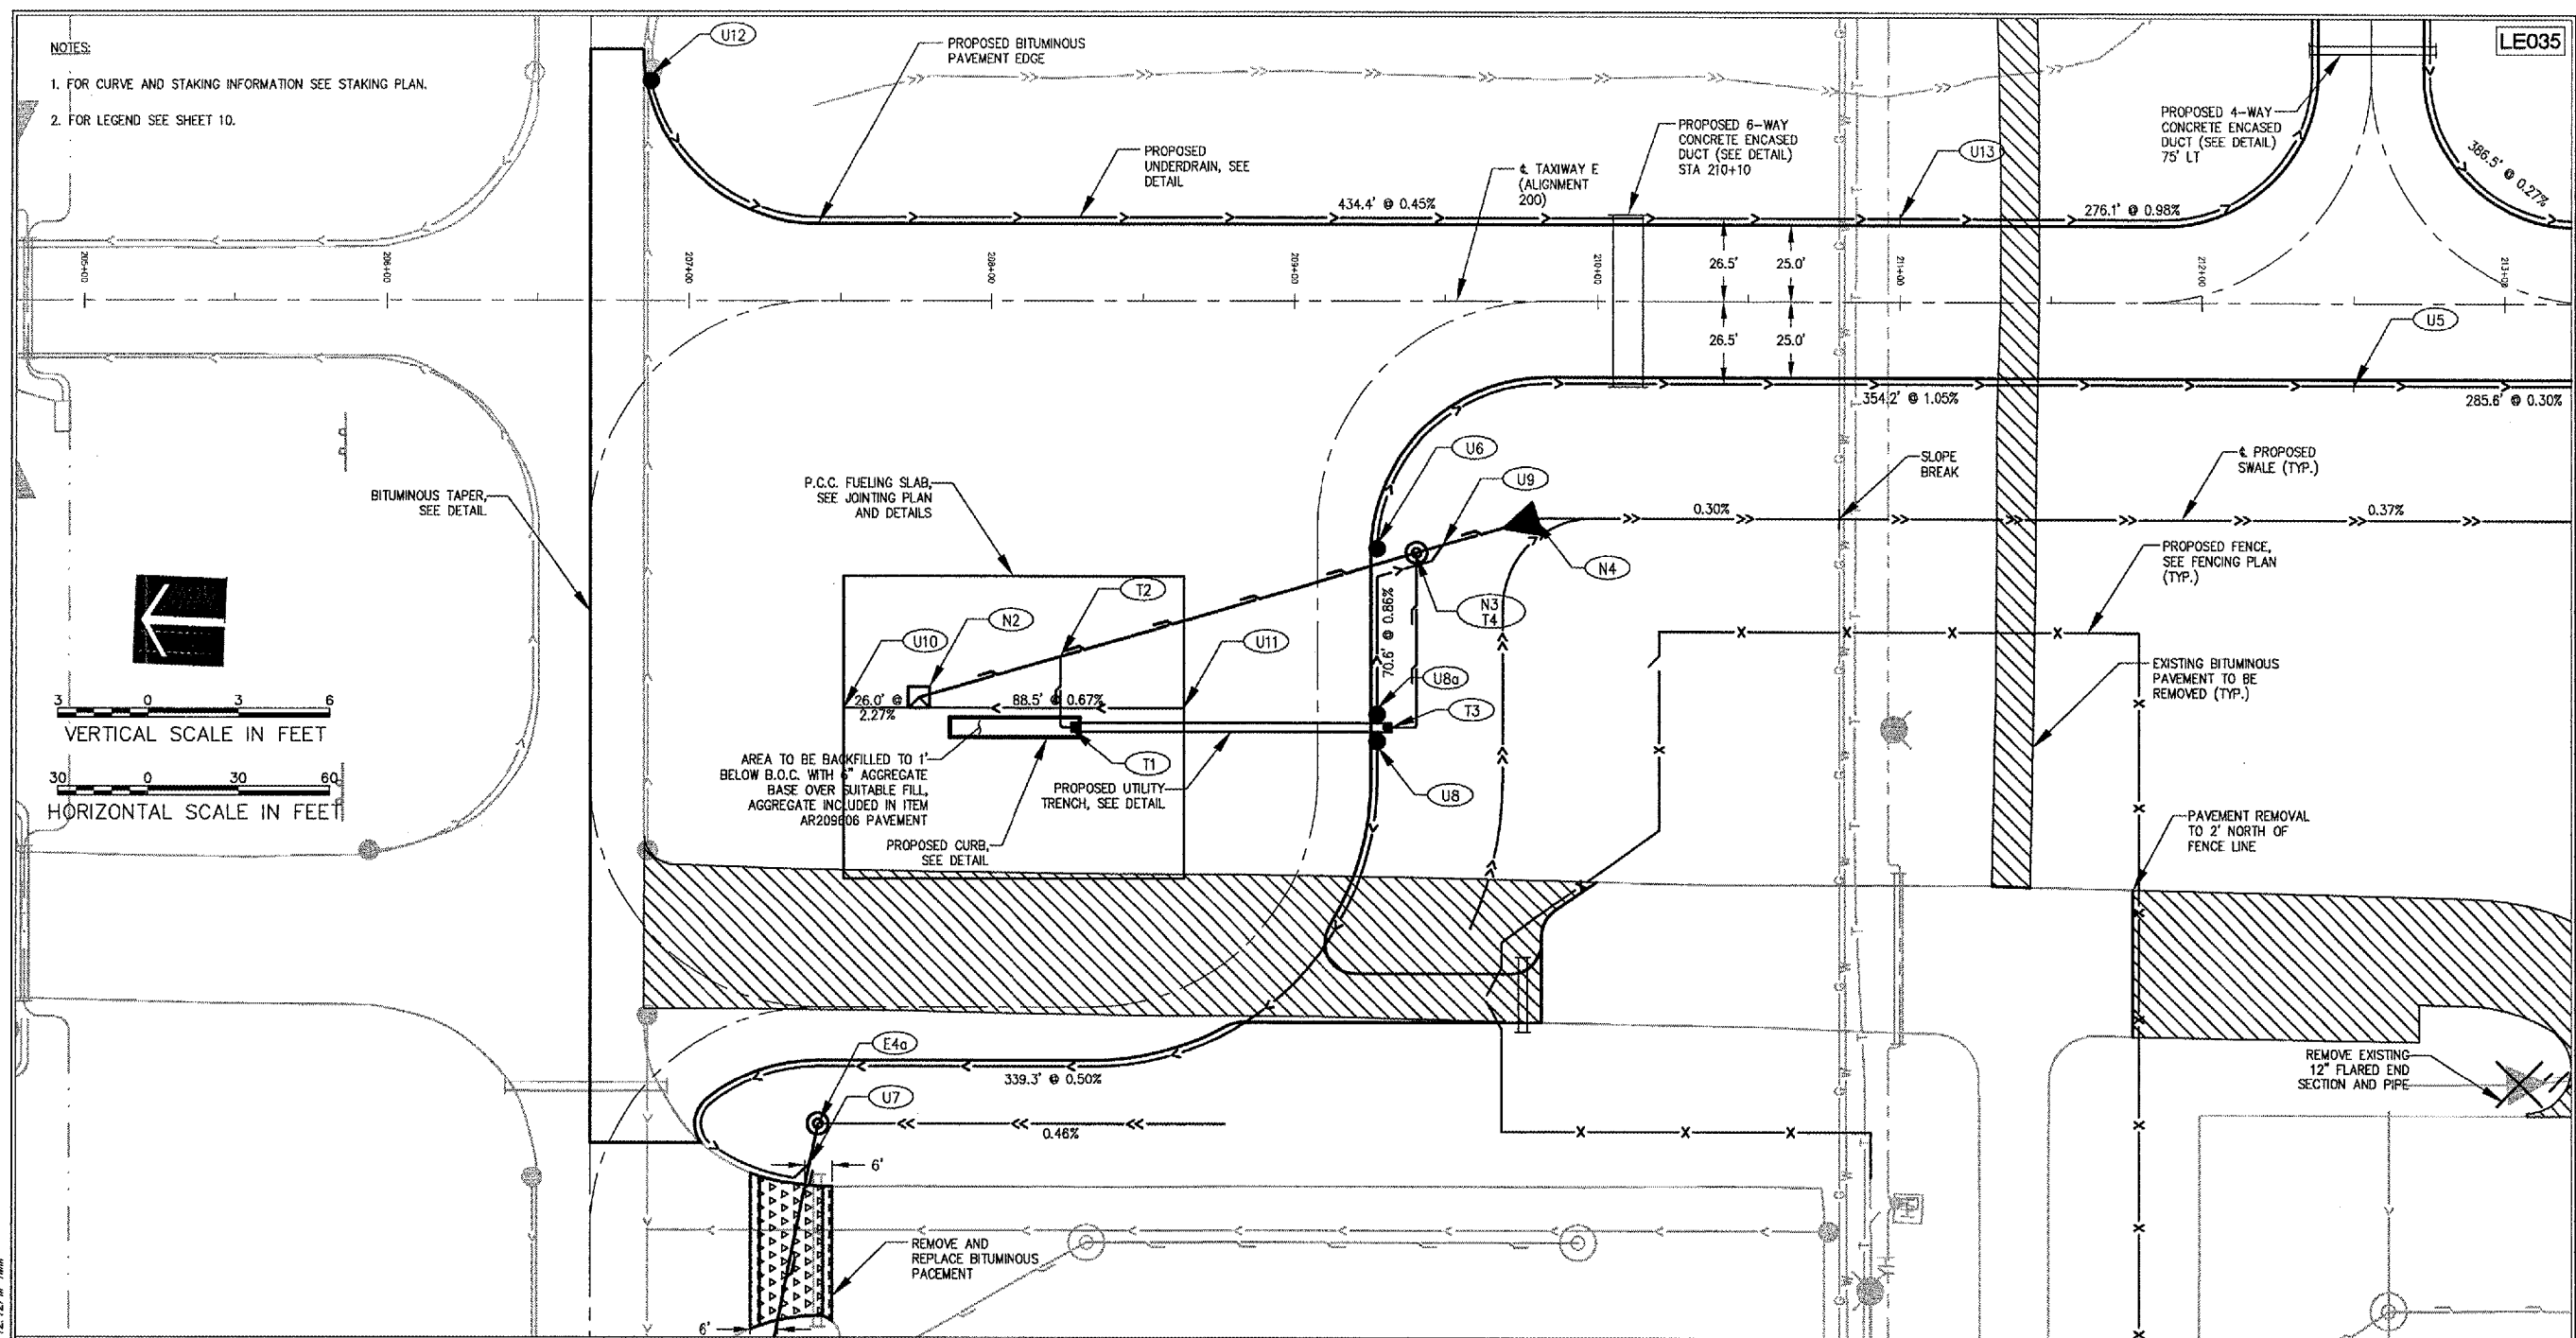

HANSON PROFESSIONAL SERVICES INC.  
 815 Commerce Drive, Suite 200  
 Oak Brook, Illinois 60523  
 Telephone: 630.990.3800  
 Fax: 630.990.3801

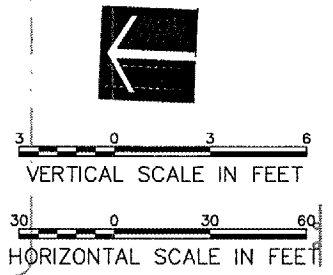

JOLIET REGIONAL PORT DISTRICT  
 1 Hangar Road  
 Romeoville, Illinois 60446  
 Telephone: 815.838.9497  
 Fax: 815.838.9524

EXTEND TAXIWAY E: CONSTRUCT  
 GA APRON, AVGAS FUELING APRON  
 AND AUTO PARK 100  
 AIP PROJECT NO. 3-17-0140-B38  
 IDA PROJECT NO. LOT-3441

No.	Drawing Issue Description	Date	By

Date  
 MARCH 25, 2005  
 Sheet Title

PLAN AND PROFILE  
 ALIGNMENT 200  
 STA 205+00 TO STA 213+00

840-04D8041  
 Project Number  
 LDH 02/17/05  
 Layout By Date  
 LDH/TMM 03/12/05  
 Designed By Date  
 RMH 03/16/05  
 Reviewed By Date  
 LDH  
 Drawn By  
 Sheet No.

C:\04\2005\020840\0402041\DRAWINGS\SHEETS\10-PLAN & PROFILE\2000.DWG MAR 28 2005 12:12PM TMM