

LE035



HANSON PROFESSIONAL SERVICES INC.  
 815 Commerce Drive, Suite 200  
 Oak Brook, Illinois 60523  
 Telephone: 630.990.3800  
 Fax: 630.990.3801






JOLIET REGIONAL PORT DISTRICT  
 1 Hangar Road  
 Romeoville, Illinois 60446  
 Telephone: 815.838.9497  
 Fax: 815.838.9524

EXTEND TAXIWAY E: CONSTRUCT  
 GA APRON, AVGAS FUELING APRON  
 AND AUTO PARK 100

AIP PROJECT NO. 3-17-0140-B38  
 IDA PROJECT NO. LOT-3441

- LEGEND**
- > EXISTING UNDERDRAIN
  - > EXISTING STORM SEWER
  - > EXISTING TELEPHONE
  - > EXISTING GAS
  - > EXISTING ELECTRIC
  - > EXISTING LIGHTING CABLES
  - > EXISTING WATER MAIN
  - > EXISTING FENCE
  - > EXISTING SWALE
  - > PROPOSED STORM SEWER
  - > PROPOSED UNDERDRAIN
  - > PROPOSED SWALE
  - > PROPOSED FENCE
  - EXISTING STORM SEWER MANHOLE
  - EXISTING FLARED END SECTION
  - EXISTING UNDERDRAIN INSPECTION HOLE
  - EXISTING UNDERDRAIN CLEAN OUT
  - EXISTING FIRE HYDRANT
  - EXISTING ELECTRICAL HANDHOLE
  - EXISTING ROADWAY LIGHT
  - EXISTING SIGN
  - PROPOSED STORM SEWER MANHOLE
  - PROPOSED FLARED END SECTION
  - PROPOSED LIGHT POLE WITH 3 FIXTURES
  - PROPOSED INSPECTION HOLE
  - PROPOSED CLEAN OUT
  - PROPOSED SANITARY MANHOLE

**NOTES:**  
 1. FOR CURVE AND STAKING INFORMATION SEE STAKING PLAN.

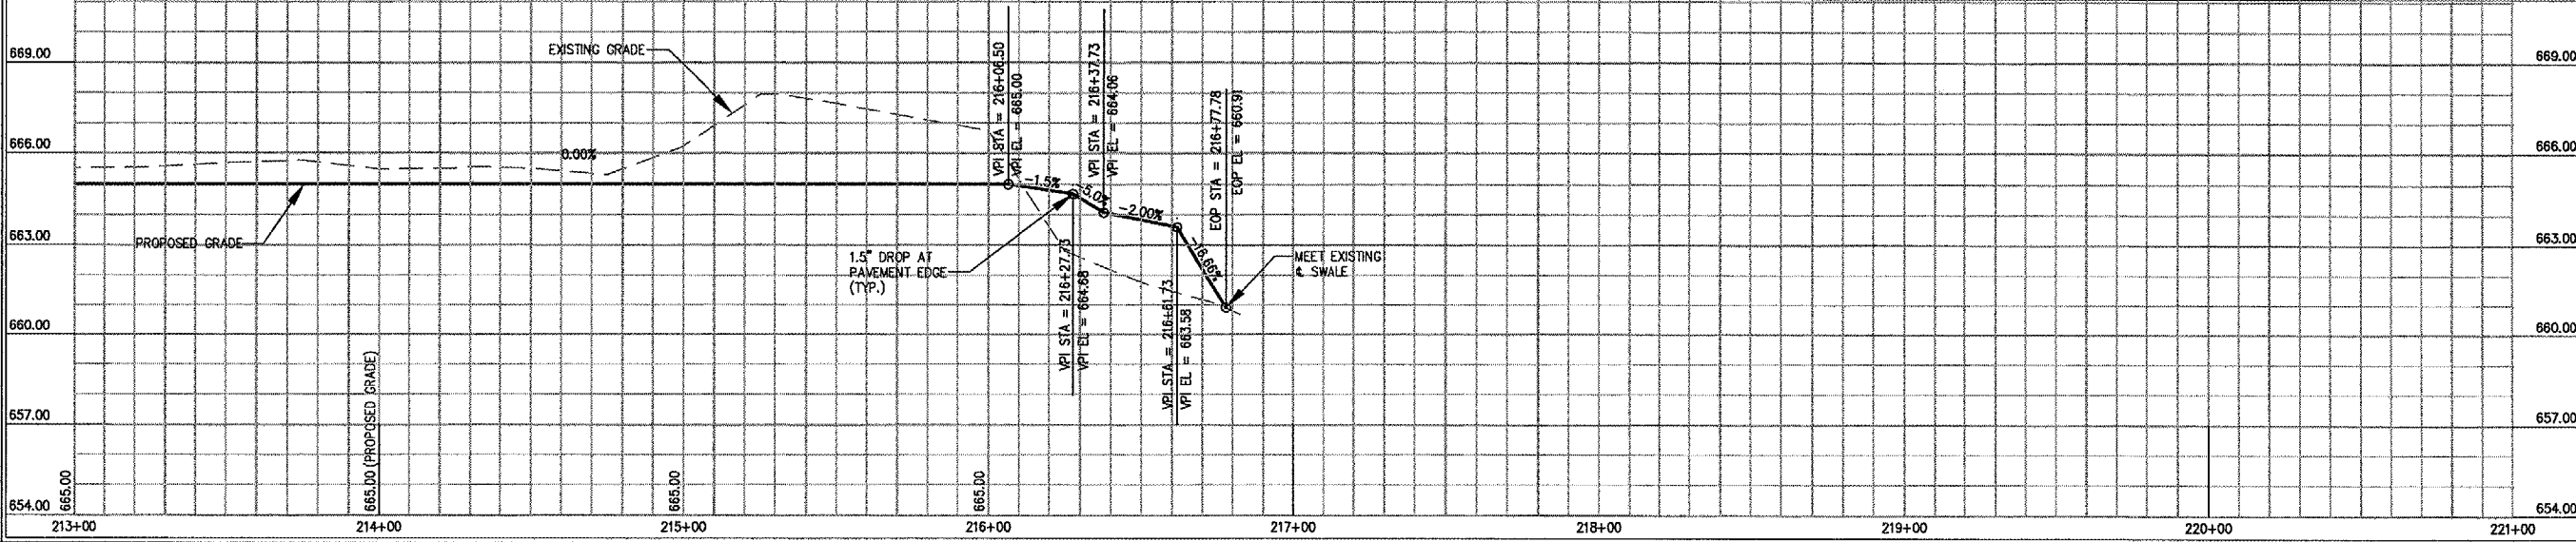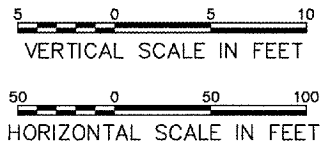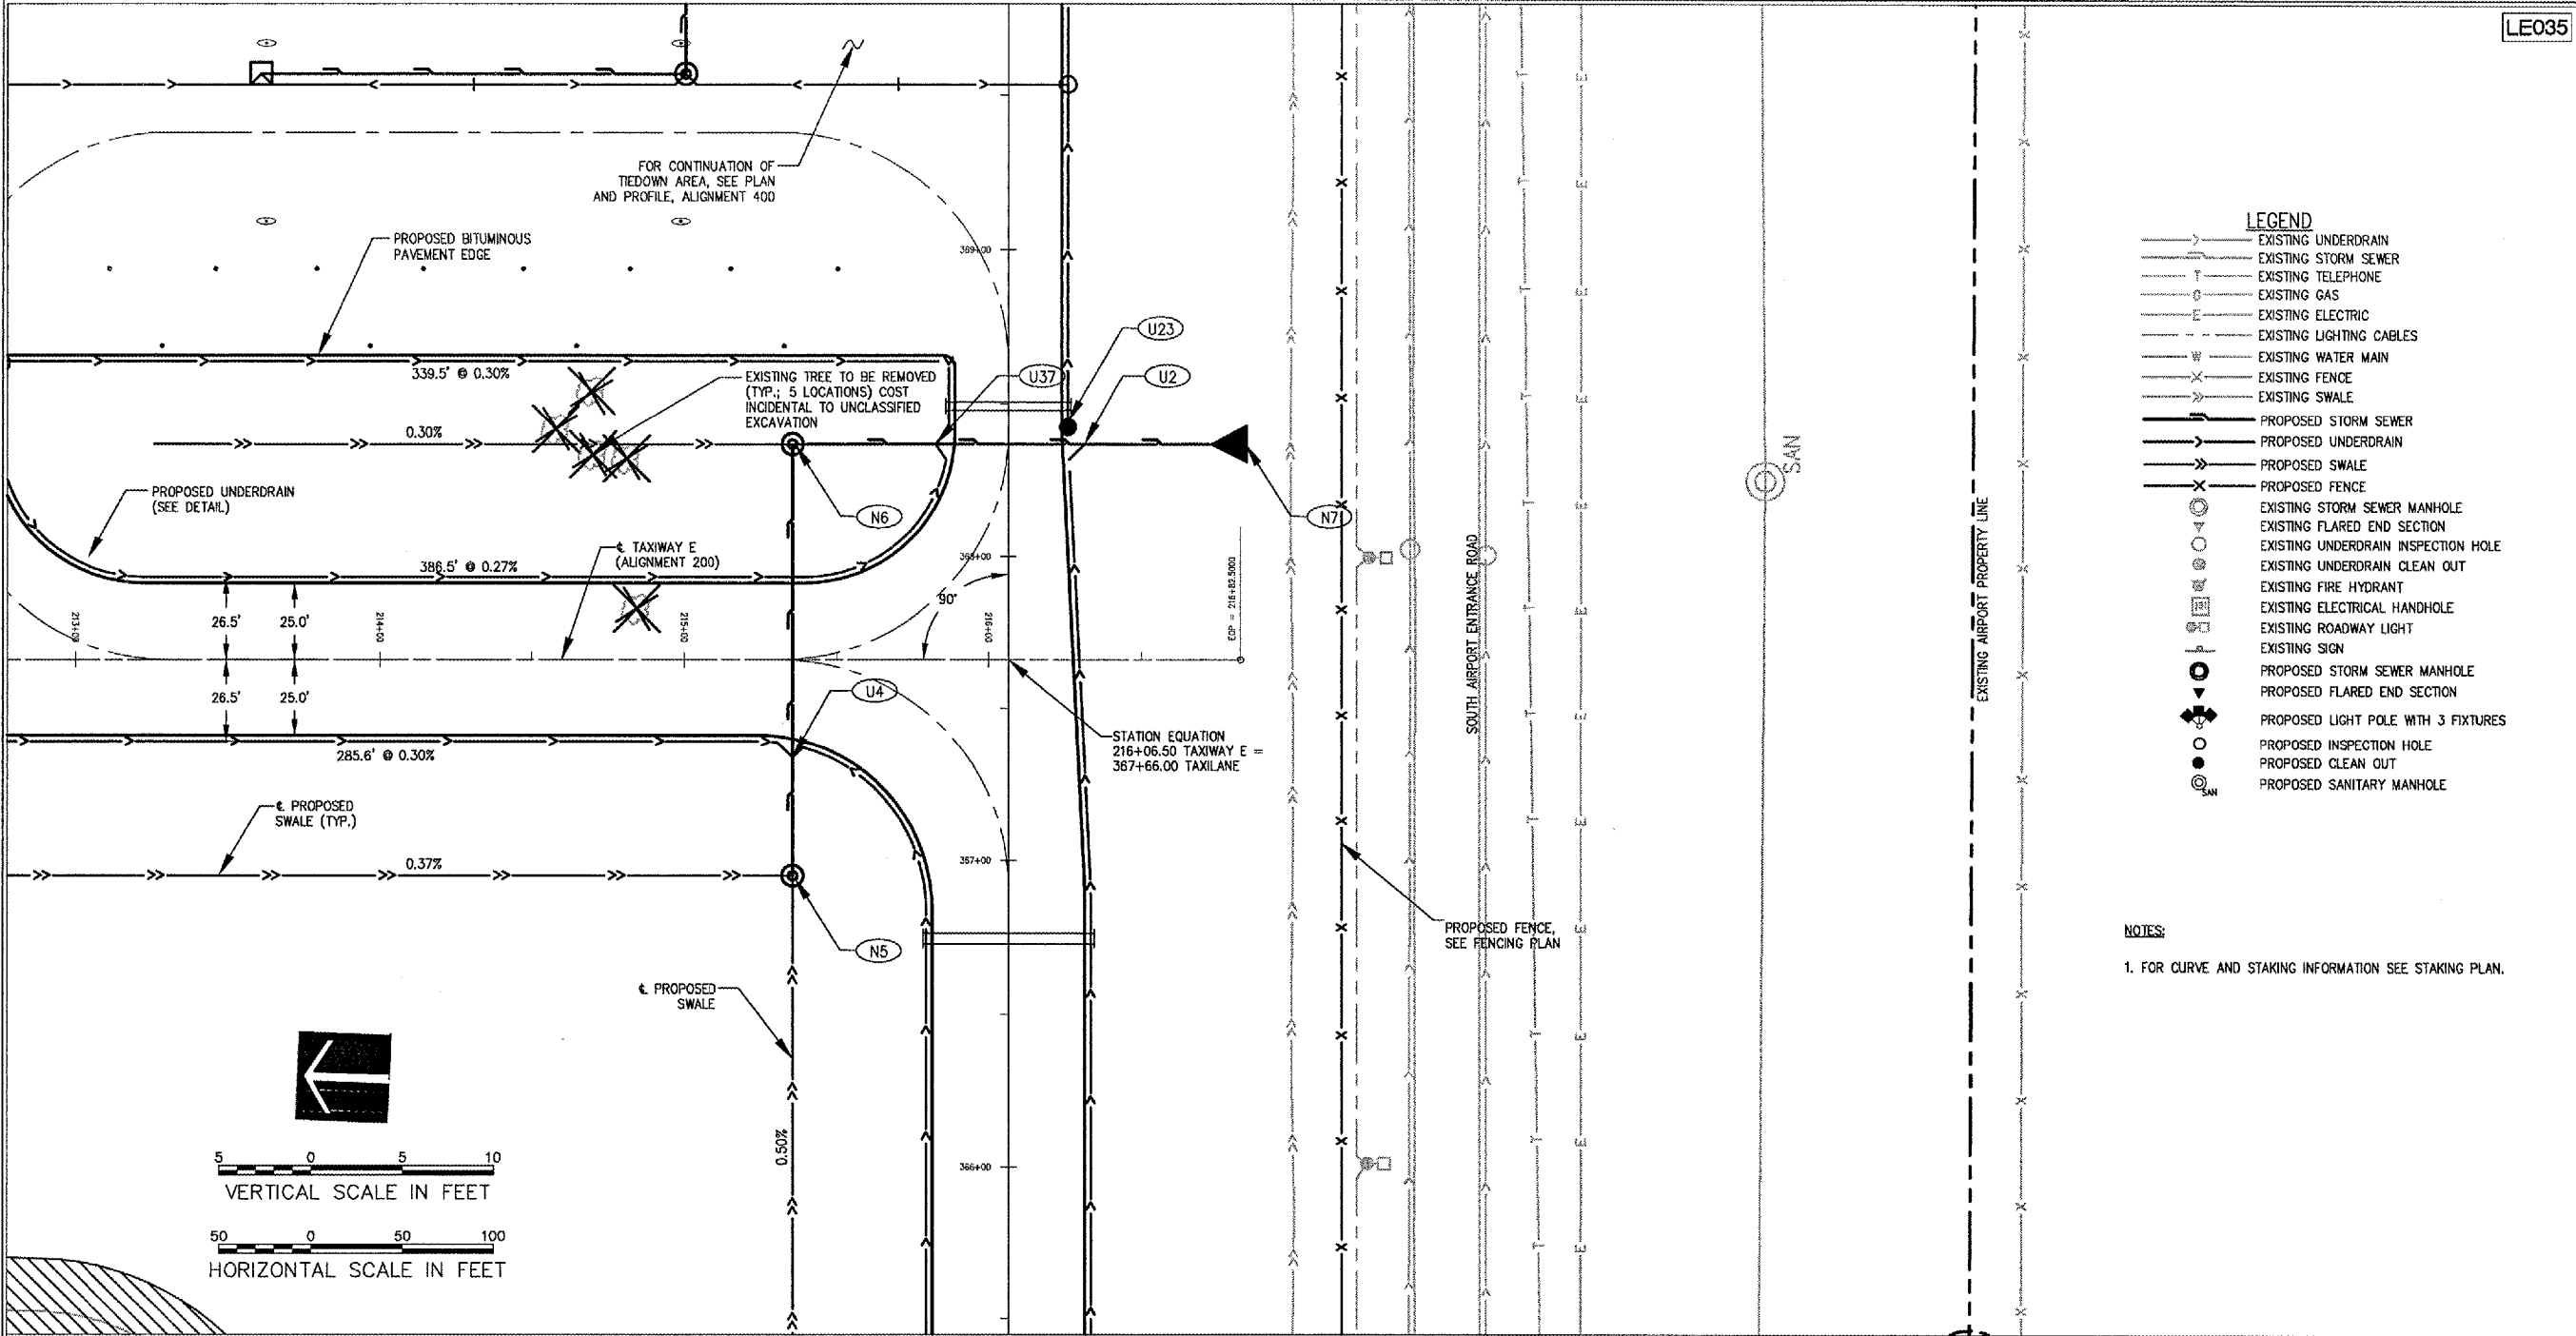

No.	Drawing Issue Description	Date	By

Date: MARCH 25, 2005  
 Sheet Title:

**PLAN AND PROFILE  
 ALIGNMENT 200  
 STA 213+00 TO STA 216+77.78**

840-04D8041  
 Project Number  
 LDH 02/17/05  
 Layout By Date  
 LDH/TMM 03/12/05  
 Designed By Date  
 RMH 03/16/05  
 Reviewed By Date  
 LDH  
 Drawn By Sheet No.