


FILE NAME = D:\60F12-SHT-EROS15.dgn  
 USER NAME = TK\luegal  
 PLOT SCALE = 1/8"=1'-0"  
 PLOT DATE = 2/3/2011

|                |           |
|----------------|-----------|
| DESIGNED - JCL | REVISED - |
| DRAWN - JCL    | REVISED - |
| CHECKED - DLT  | REVISED - |
| DATE - 2/4/11  | REVISED - |

**STATE OF ILLINOIS  
 DEPARTMENT OF TRANSPORTATION**


**EROSION AND SEDIMENT CONTROL PLAN**  
 SCALE: 1"=50' SHEET NO. 5 OF 15 SHEETS STA. TO STA.

| F.A.I. RTE.                                     | SECTION     | COUNTY | TOTAL SHEETS | SHEET NO. |
|---|-------------|--------|--------------|-----------|
| 55  | 99-2HB-2B-1 | WILL   | 756          | 154       |
| CONTRACT NO. 60F12                              |             |        |              |           |
| FED. ROAD DIST. NO. 1 ILLINOIS FED. AID PROJECT |             |        |              |           |

 

**EROSION CONTROL LEGEND**

|  |   |  |                                      |
|--|---|--|--------------------------------------|
|  | INLET AND PIPE PROTECTION                             |  | INLET FILTER                         |
|  | TEMPORARY DITCH CHECK                                 |  | STABILIZED CONSTRUCTION ENTRANCE     |
|  | PERIMETER EROSION BARRIER                             |  | STONE OUTLET STRUCTURE SEDIMENT TRAP |
|  | TEMPORARY EROSION CONTROL SEEDING WITH MULCH METHOD 2 |  | DITCH FLOW                           |
|  | TEMPORARY CHAIN LINK FENCE                            |  | SWALE                                |
|  | EC, TEMPORARY PIPE SLOPE DRAIN                        |  | DRAINAGE SUMMIT                      |

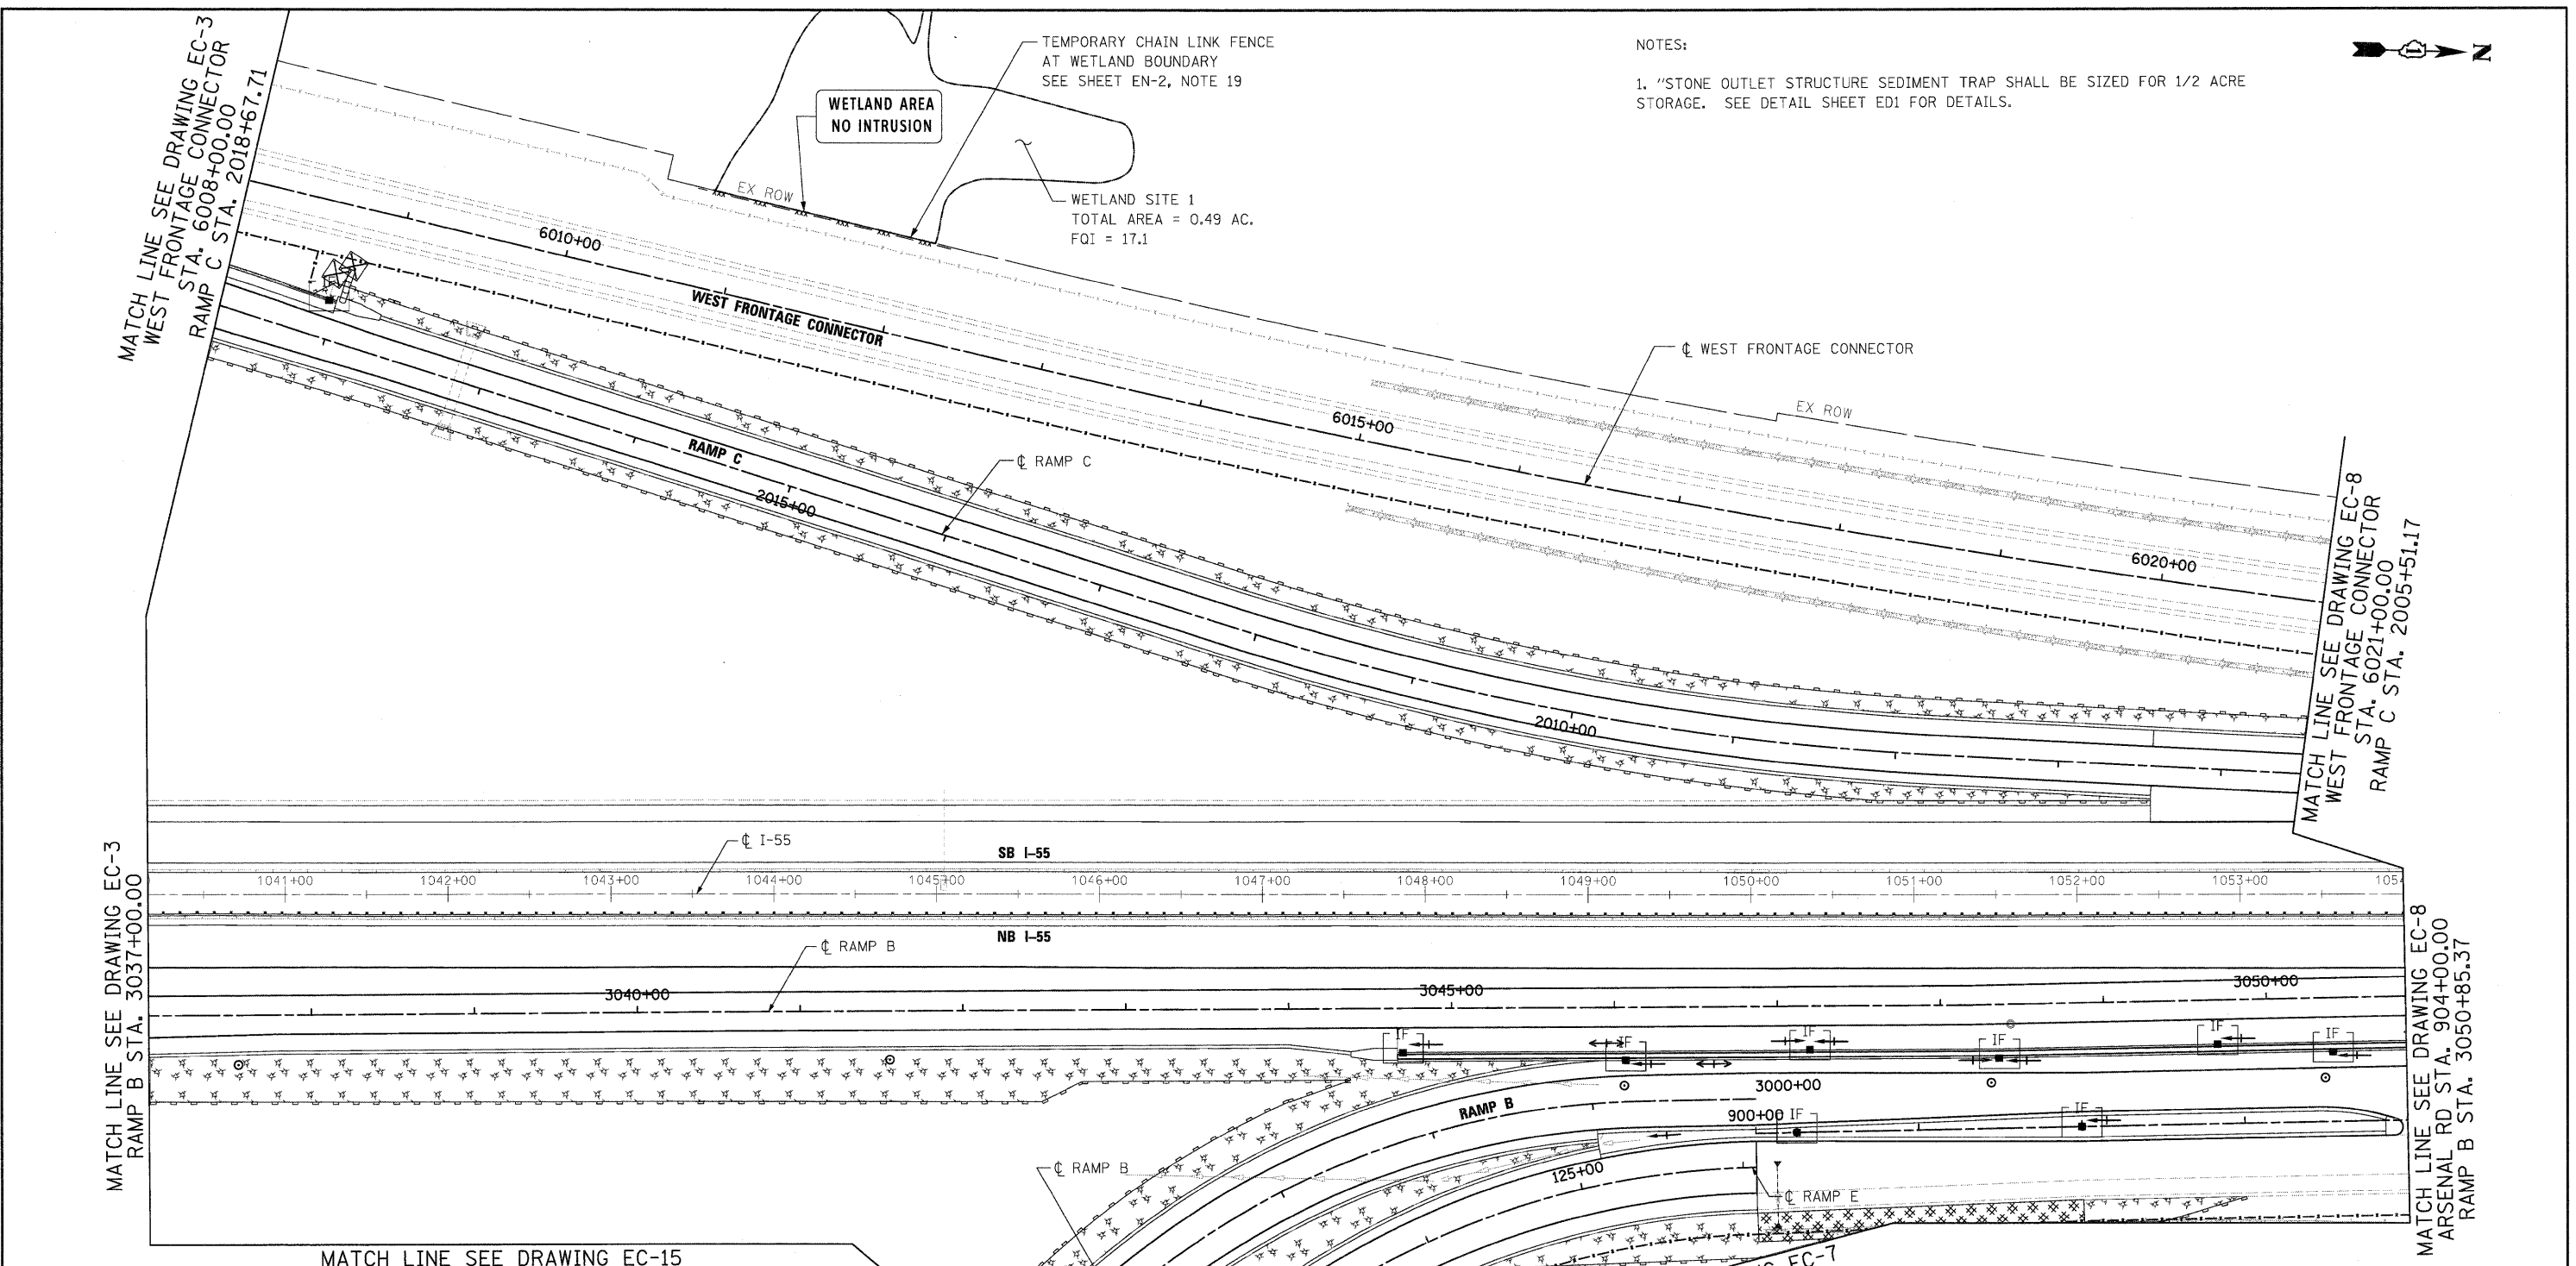

NOTES:  
 1. "STONE OUTLET STRUCTURE SEDIMENT TRAP SHALL BE SIZED FOR 1/2 ACRE STORAGE. SEE DETAIL SHEET ED1 FOR DETAILS.

