




MATCH LINE SEE DRAWING GP-13
ARSENAL RD STA. 9070+50.00

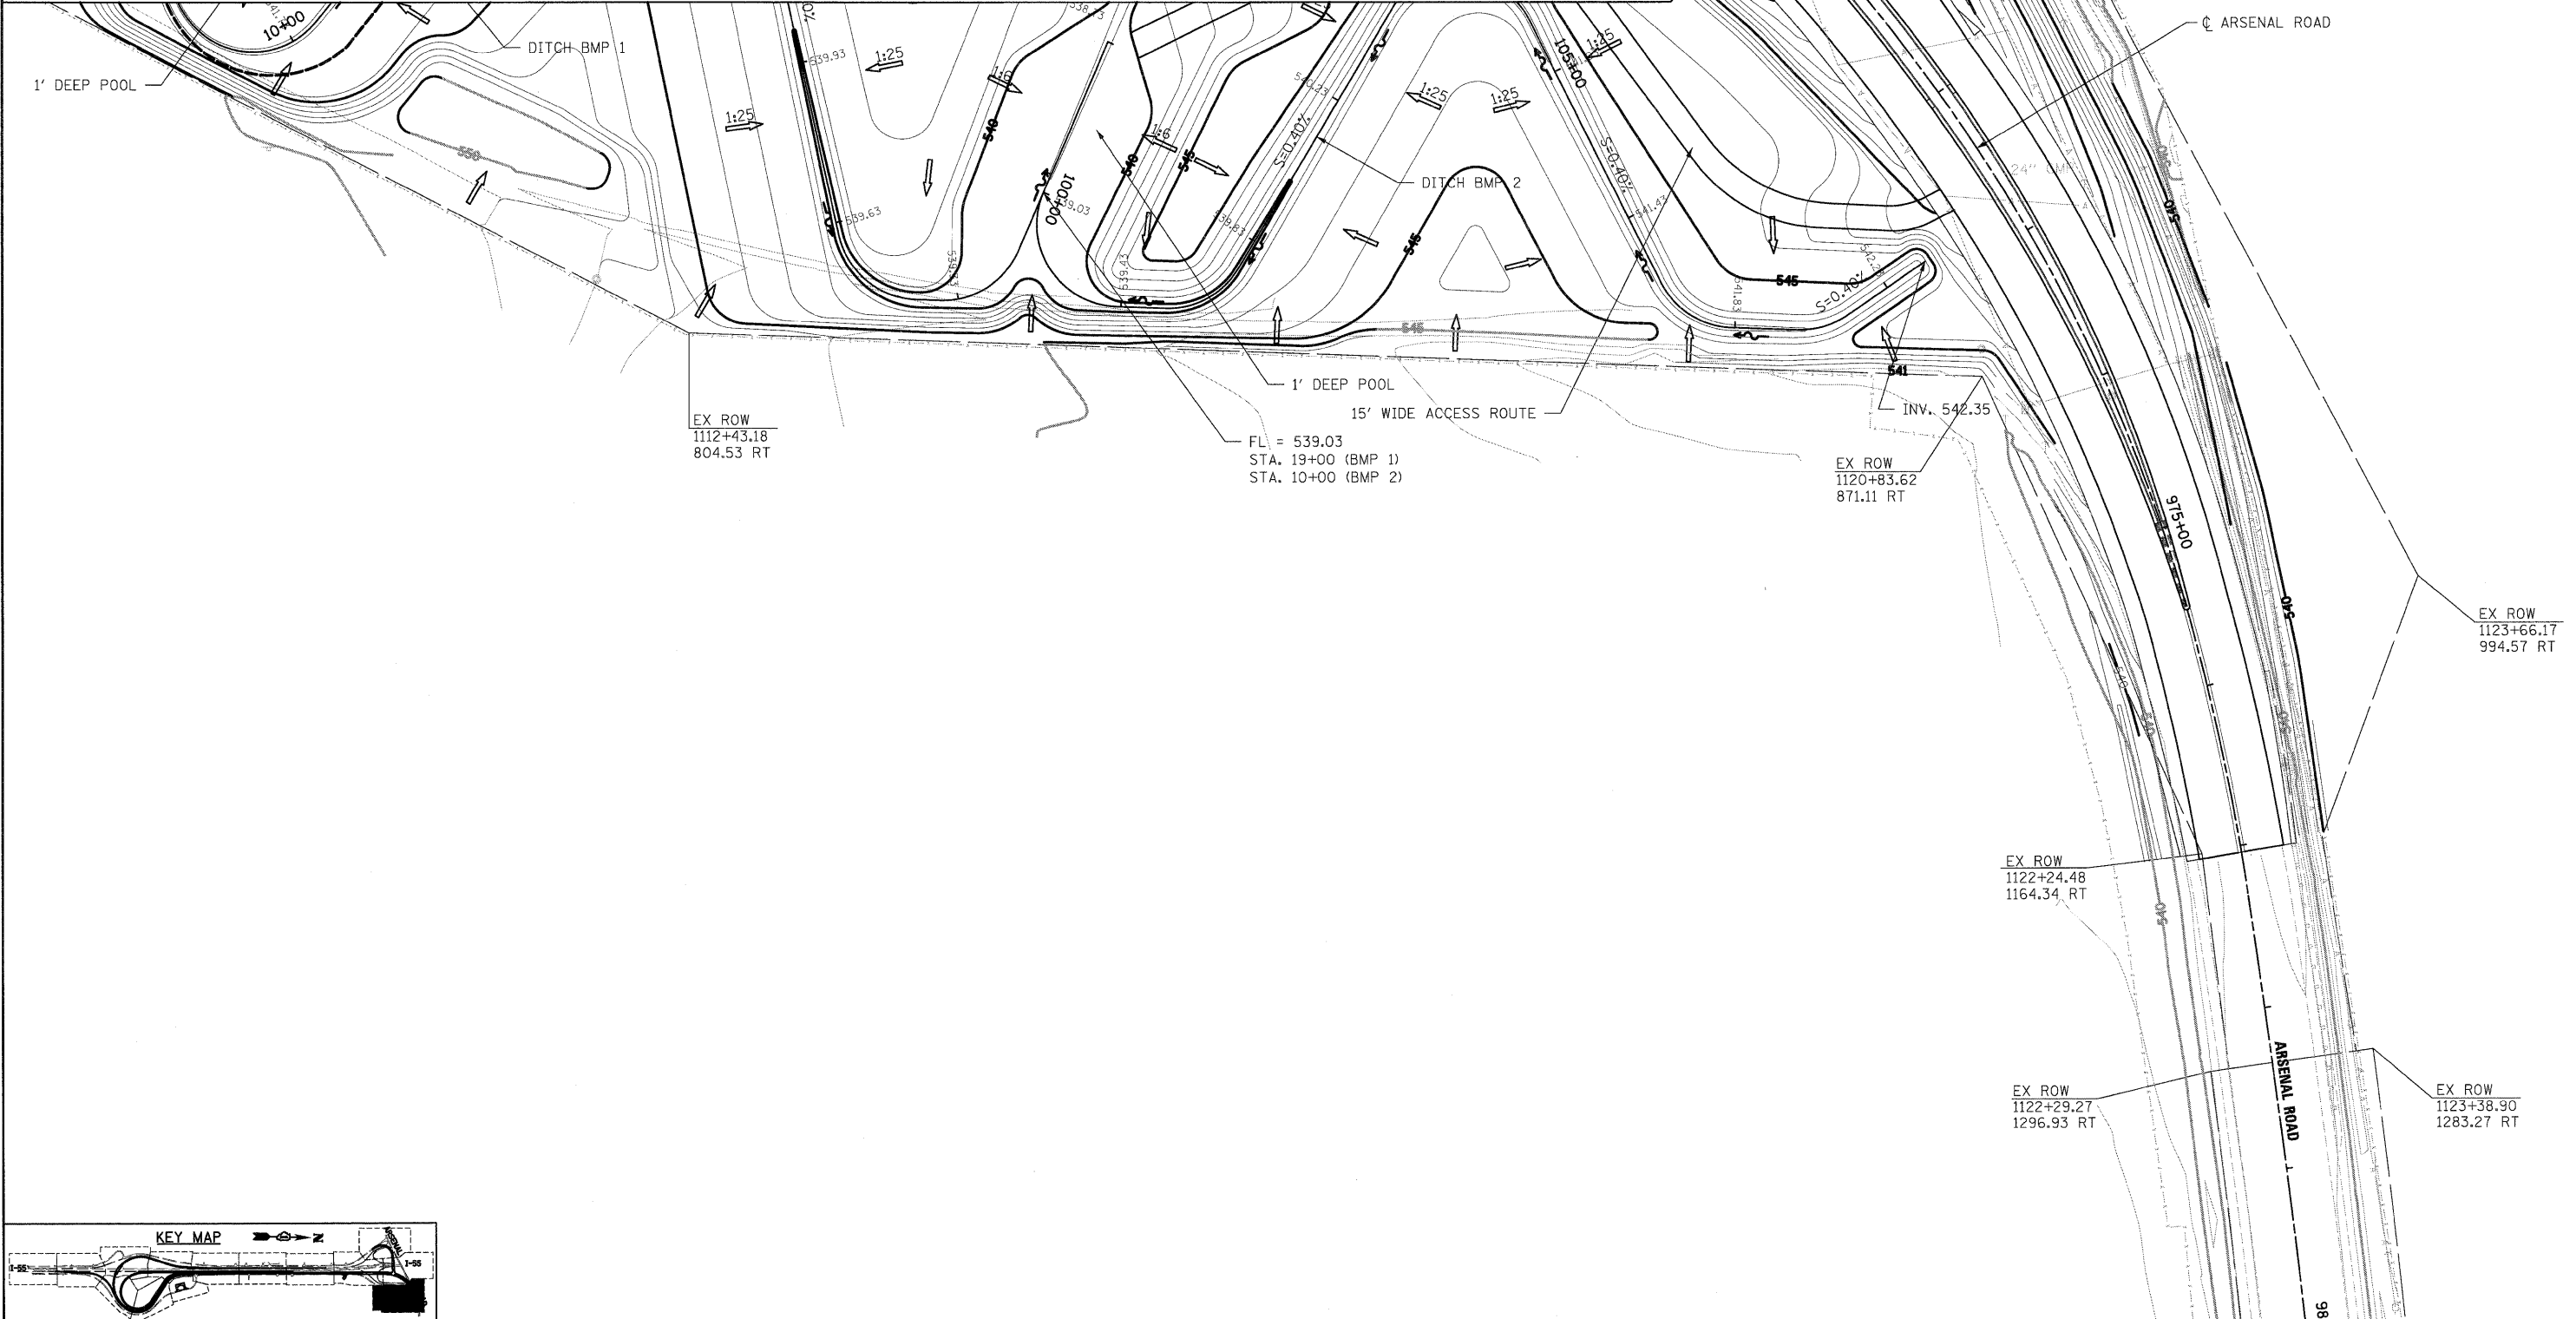

EX ROW
1112+43.18
804.53 RT

FL = 539.03
STA. 19+00 (BMP 1)
STA. 10+00 (BMP 2)


EX ROW
1120+83.62
871.11 RT

EX ROW
1123+66.17
994.57 RT

EX ROW
1122+24.48
1164.34 RT

EX ROW
1122+29.27
1296.93 RT

EX ROW
1123+38.90
1283.27 RT

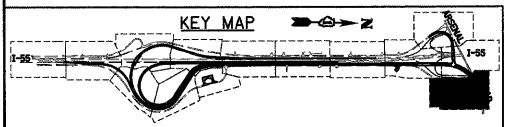

McDonough Associates Inc.
Engineers / Architects
130 East Randolph Street, Chicago, Illinois 60601

FILE NAME =	USER NAME = TKLuegel
D:\60F12-SHT-GRADING\14.dgn	
PLOT SCALE = 1"=50'	
PLOT DATE = 2/3/2011	

DESIGNED - MJT	REVISD -
DRAWN - MJT	REVISD -
CHECKED - DLT	REVISD -
DATE - 2/4/11	REVISD -

STATE OF ILLINOIS
DEPARTMENT OF TRANSPORTATION

GRADING PLAN	
SCALE: 1"=50'	SHEET NO. 14 OF 15 SHEETS
STA.	TO STA.

F.A.I. RTE.	SECTION	COUNTY	TOTAL SHEETS	SHEET NO.
55	99-2HB-2B-1	WILL	756	218
CONTRACT NO. 60F12				
FED. ROAD DIST. NO. 1 ILLINOIS FED. AID PROJECT				

CONTRACT NO. 60F12				
FED. ROAD DIST. NO. 1 ILLINOIS FED. AID PROJECT				