



PLAN	REVISIONS	DATE
NO.	PLOTTED	
	ALIGNED	
	CHECKED	
	REVISIONS	
	BY	
	NOTE BOOK	
	NO.	
	CADD FILE NAME	

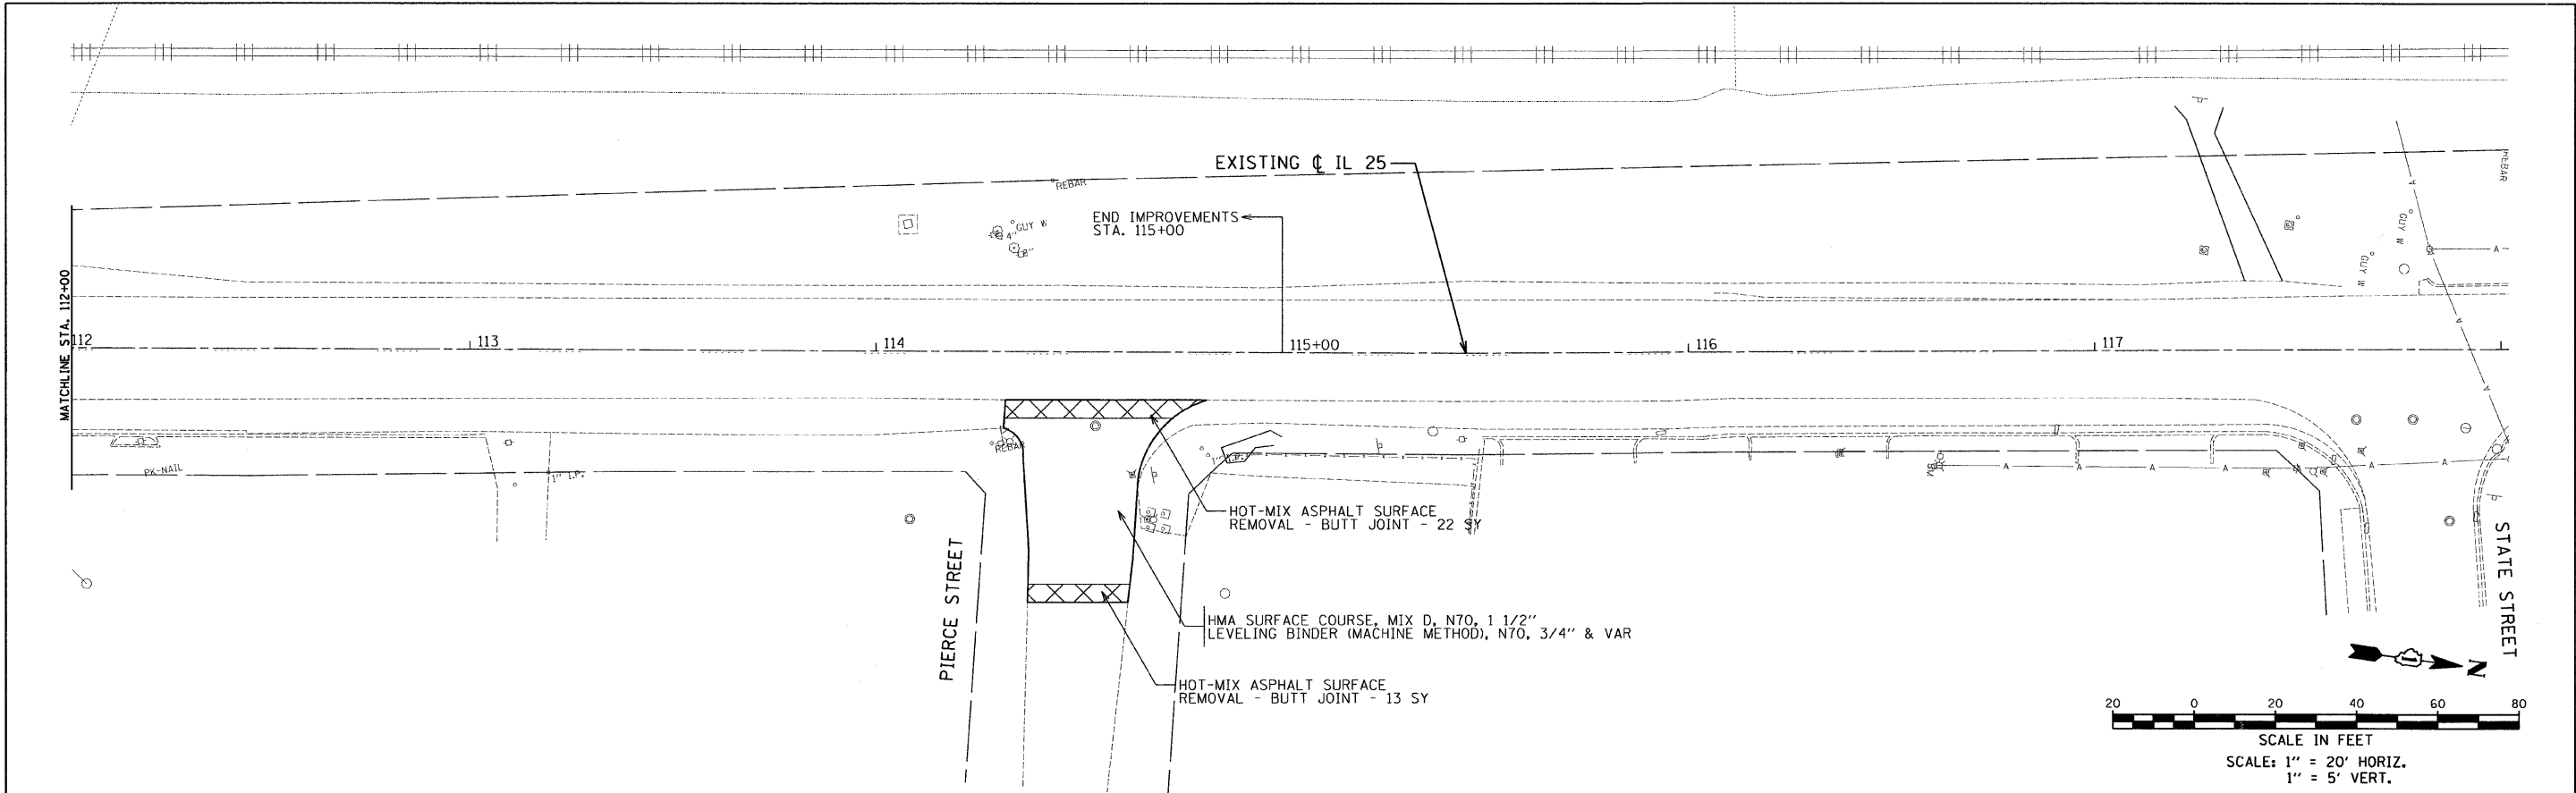

PROFILE	REVISIONS	DATE
NO.	PLOTTED	
	GRADES CHECKED	
	STRUCTURE NOTATIONS CHECKED	
	BY	
	NOTE BOOK	
	NO.	

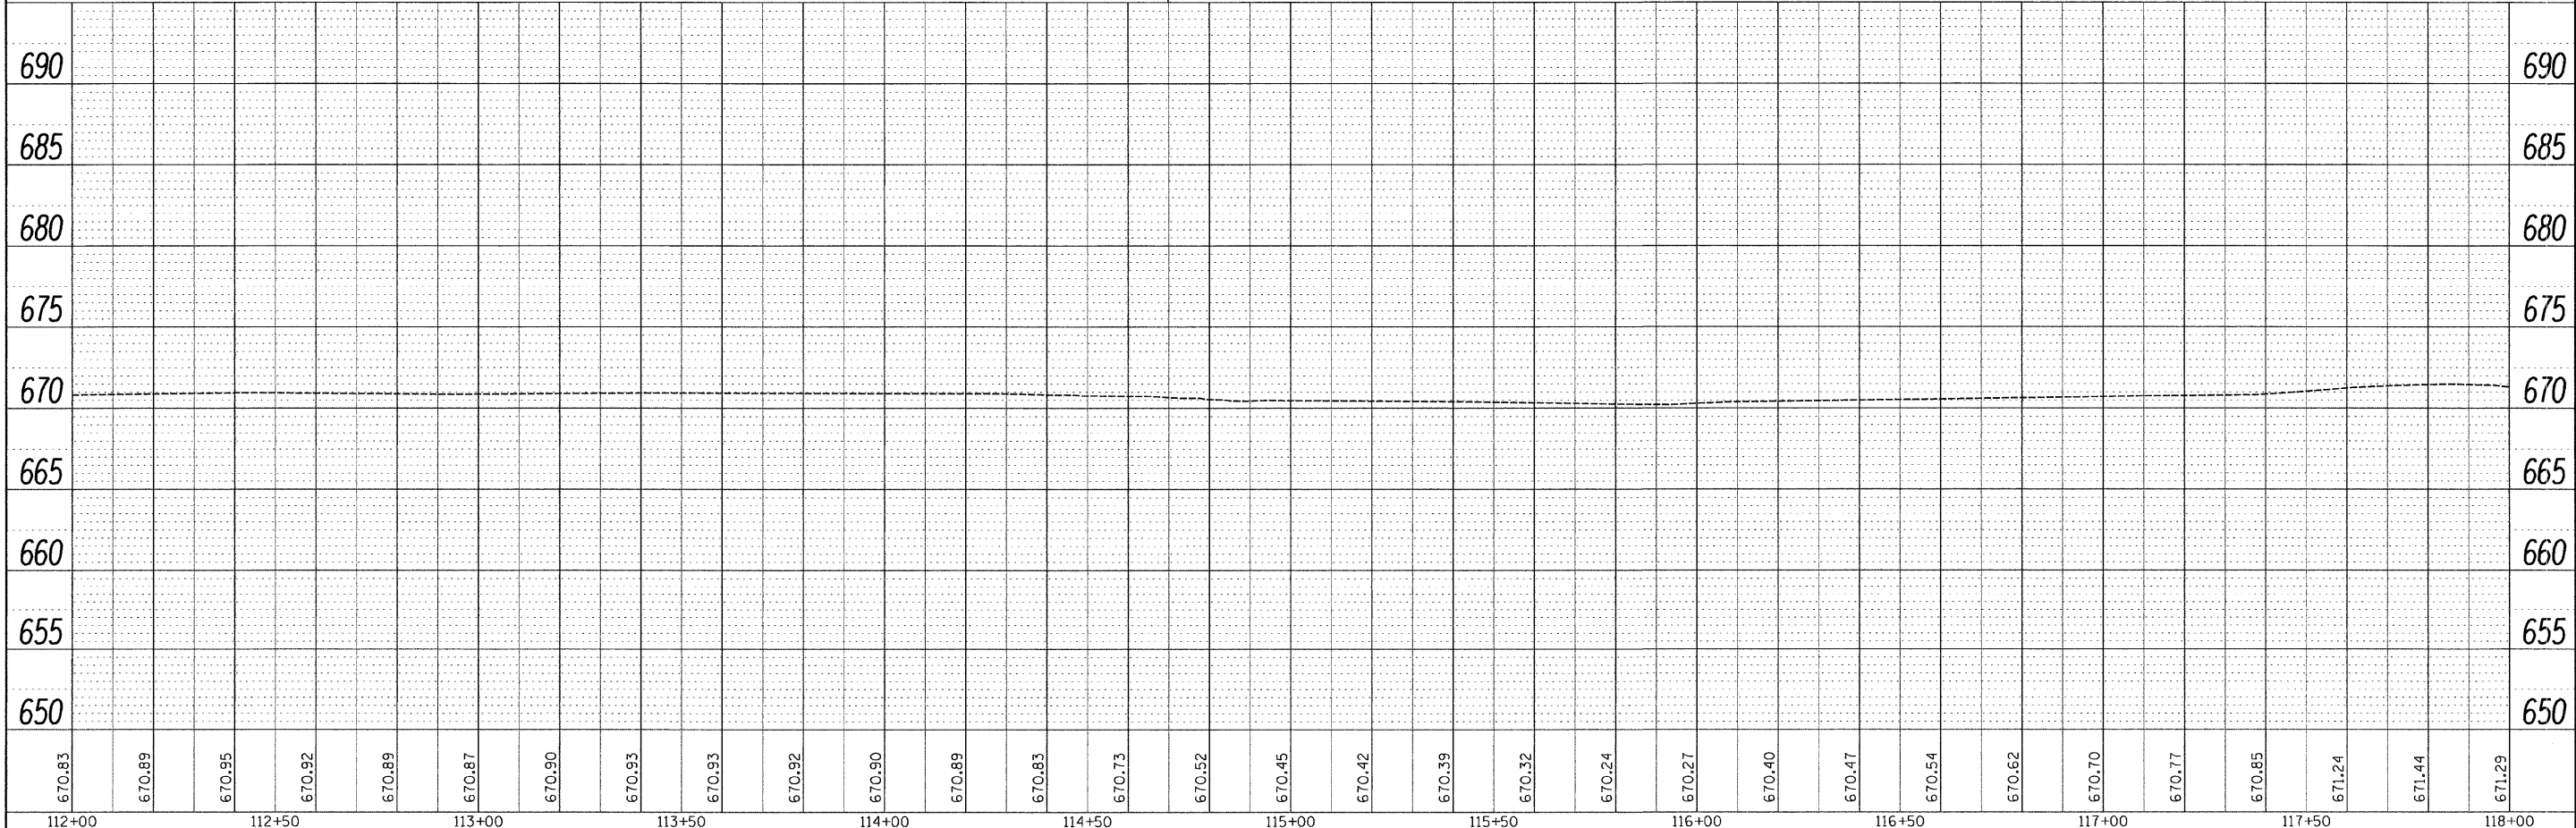

FILE NAME =	USER NAME = .USER.	DESIGNED - EAF	REVISED -	<b>STATE OF ILLINOIS DEPARTMENT OF TRANSPORTATION</b>	<b>IL 25 (RIVER STREET) PLAN AND PROFILE</b>	F.A.U. RTE.	SECTION	COUNTY	TOTAL SHEETS	SHEET NO.	
*FILE#	PLOT SCALE = 20.0000' / IN.	DRAWN - EAF	REVISED -			2503	TWP-1-T	KANE	43	8	
	PLOT DATE = 2/10/2011	CHECKED - RS	REVISED -			SCALE: SHEET NO. 3 OF 3 SHEETS STA. 112+00 TO STA. 118+00		CONTRACT NO. 60K07		ILLINOIS FED. AID PROJECT	
		DATE - 02-14-2011	REVISED -								