
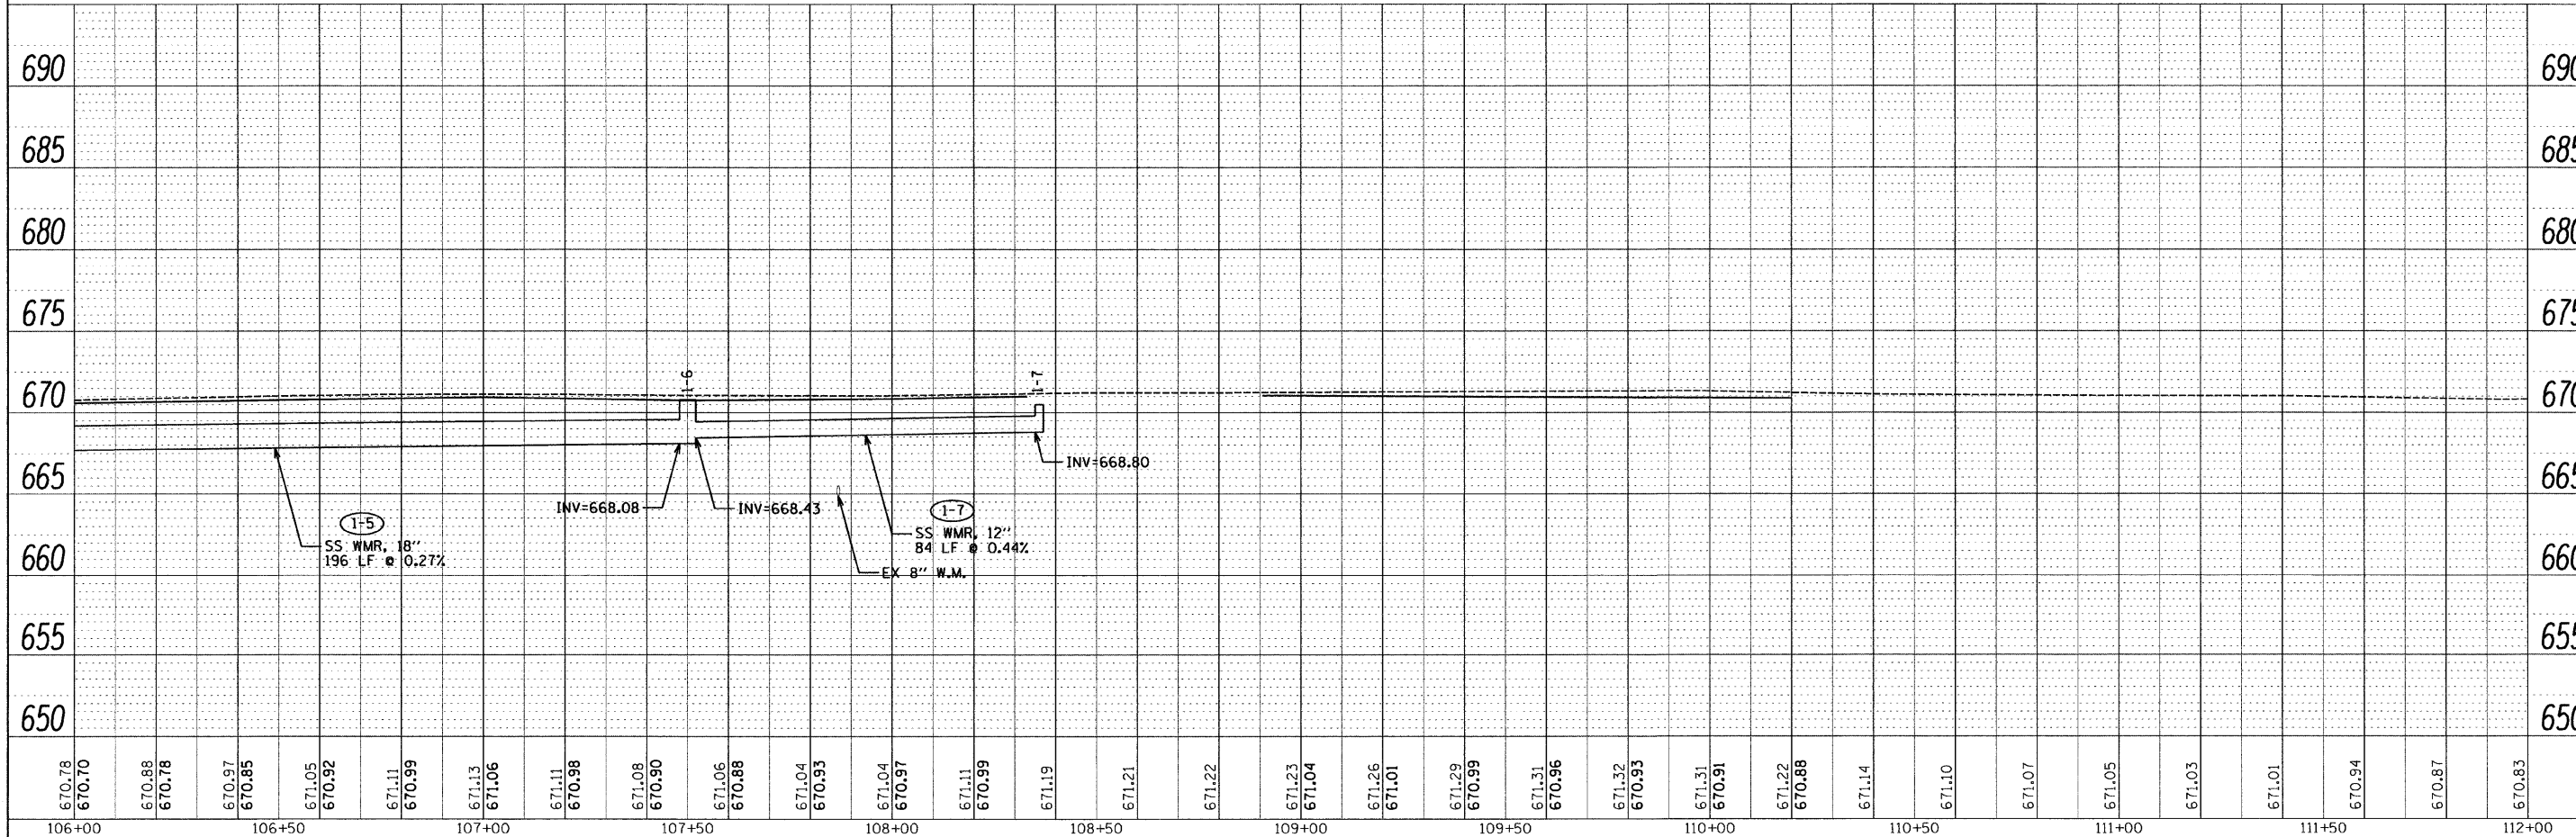


PLAN	SUBMITTED	DATE
	PLOTTED	
	GRADES CHECKED	
	STRUCTURE NOTATIONS CHFD	
	NOTE BOOK	
	NO. OF WAY CHECKED	
	NO.	
	DATE	
	BY	
	FILE NAME	

PROFILE	SUBMITTED	DATE
	PLOTTED	
	GRADES CHECKED	
	STRUCTURE NOTATIONS CHFD	
	NOTE BOOK	
	NO. OF WAY CHECKED	
	NO.	
	DATE	
	BY	
	FILE NAME	

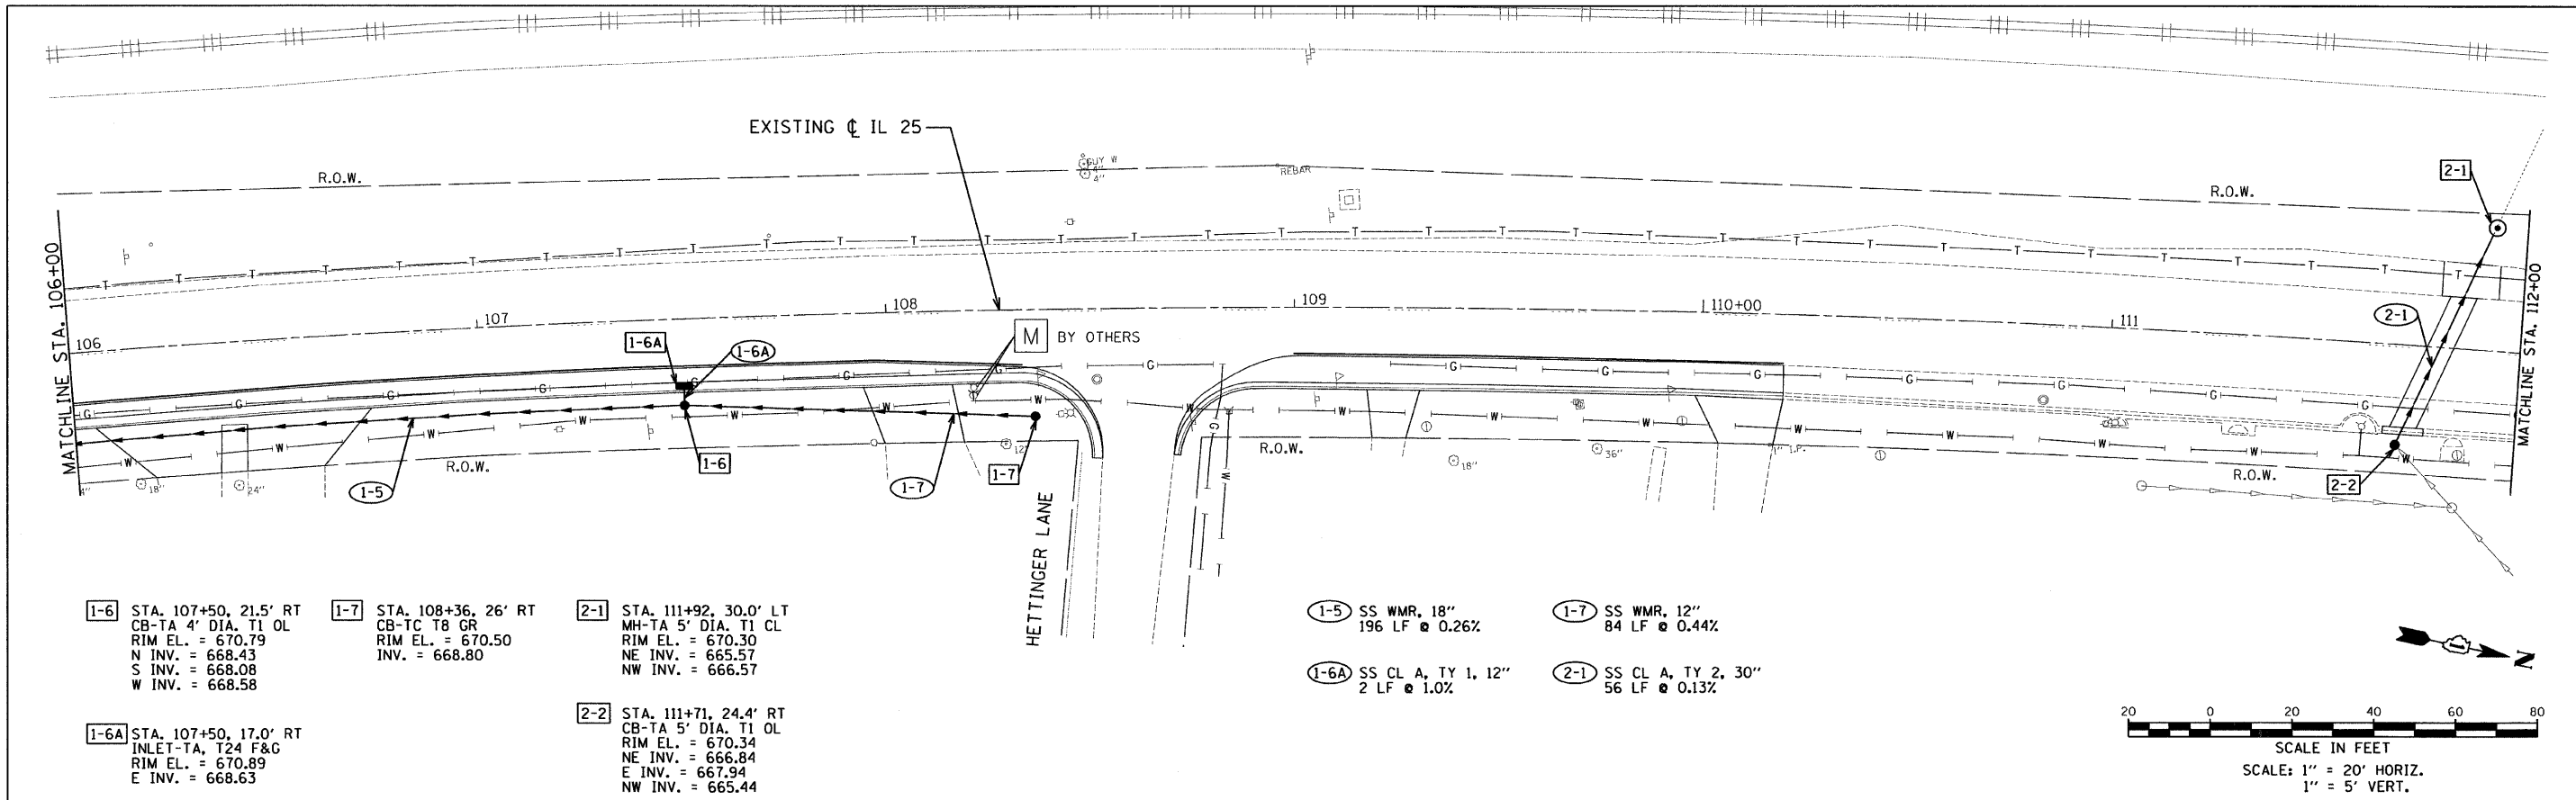

FILE NAME =	USER NAME = .USER.	DESIGNED - EAF	REVISED -	<b>STATE OF ILLINOIS</b> <b>DEPARTMENT OF TRANSPORTATION</b>	<b>IL 25 (RIVER STREET)</b> <b>DRAINAGE PLAN AND PROFILE</b>	F.A.U. RTE. 2503	SECTION TWP-1-T	COUNTY KANE	TOTAL SHEETS 43	SHEET NO. 11		
#FILE#	PLOT SCALE = 20.0000' / IN.	DRAWN - EAF	REVISED -			SCALE:	SHEET NO. 2 OF 3 SHEETS	STA. 106+00	TO STA. 112+00	CONTRACT NO. 60K07		
	PLOT DATE = 2/18/2011	CHECKED - RS	REVISED -			ILLINOIS FED. AID PROJECT						
		DATE - 02-14-2011	REVISED -									