


PROP. HOT-MIX ASPHALT SURFACE REMOVAL, 2 1/4"
 PROP. HOT-MIX ASPHALT SURFACE COURSE, MIX "D", N70, 1 1/2"
 PROP. POLYMERIZED LEVELING BINDER (MACHINE METHOD), IL-4.75, N50, 3/4"

(*) EXIST. TERMINAL SECTION TO BE REPLACED WITH NEW TYPE 1 (SPECIAL) - TANGENT 50 FT LONG, SEE STD 630301 & DISTRICT DETAIL (BD-34). OTHER PAY ITEMS WITH QUANTITIES ESTIMATED FOR THIS AREA INCLUDE:
 REMOVAL AND DISPOSAL OF UNSUITABLE MATERIAL;
 FURNISHED EXCAVATION;
 TOP SOIL FURNISH AND PLACE, 4";
 SEEDING, CLASS 2A;
 NITROGEN FERTILIZER NUTRIENT;
 PHOSPHORUS FERTILIZER NUTRIENT;
 POTASSIUM FERTILIZER NUTRIENT;
 EROSION CONTROL BLANKET;
 AGGREGATE SHOULDER, TYPE B, 10";
 GUARDRAIL REMOVAL;

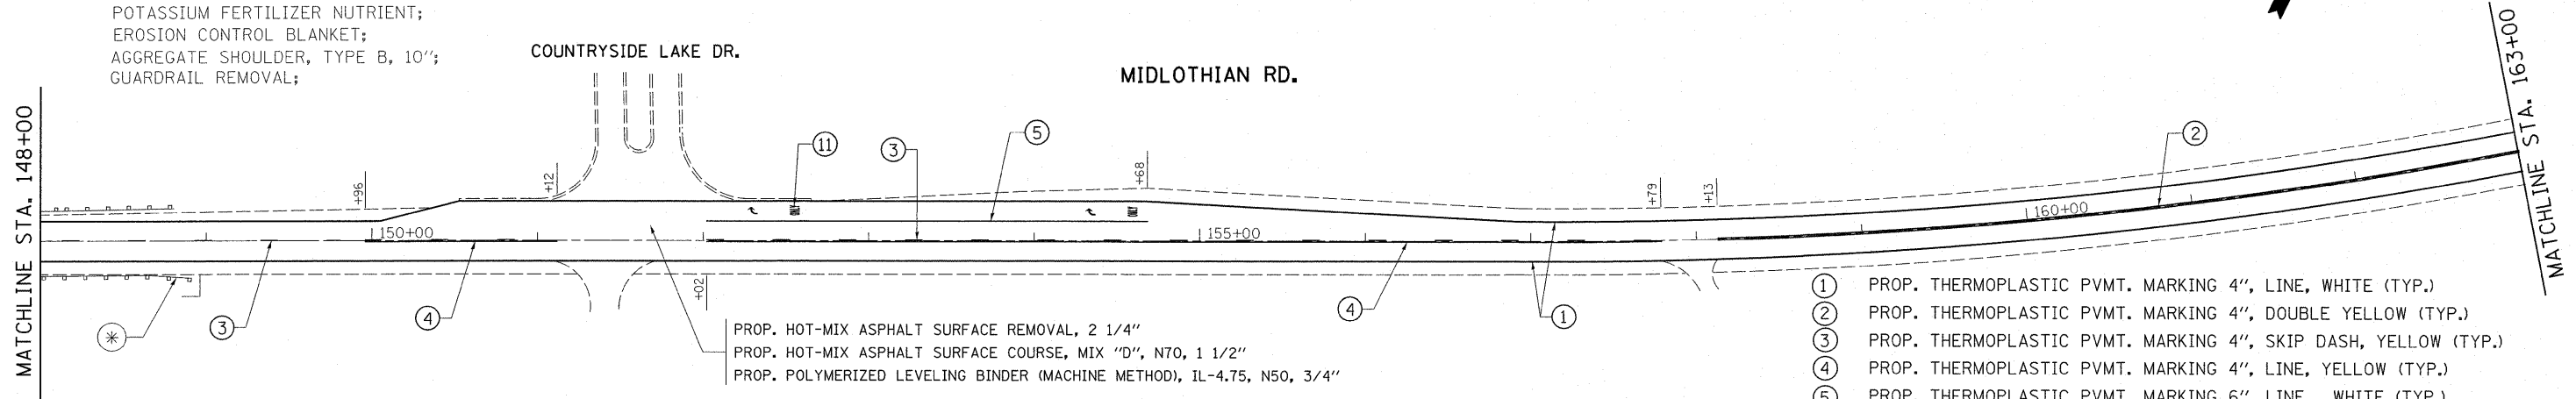

PROP. HOT-MIX ASPHALT SURFACE REMOVAL, 2 1/4"
 PROP. HOT-MIX ASPHALT SURFACE COURSE, MIX "D", N70, 1 1/2"
 PROP. POLYMERIZED LEVELING BINDER (MACHINE METHOD), IL-4.75, N50, 3/4"

- ① PROP. THERMOPLASTIC PVMT. MARKING 4", LINE, WHITE (TYP.)
- ② PROP. THERMOPLASTIC PVMT. MARKING 4", DOUBLE YELLOW (TYP.)
- ③ PROP. THERMOPLASTIC PVMT. MARKING 4", SKIP DASH, YELLOW (TYP.)
- ④ PROP. THERMOPLASTIC PVMT. MARKING 4", LINE, YELLOW (TYP.)
- ⑤ PROP. THERMOPLASTIC PVMT. MARKING 6", LINE, WHITE (TYP.)
- ⑥ PROP. THERMOPLASTIC PVMT. MARKING 6", SKIP DASH, WHITE (TYP.)
- ⑦ PROP. THERMOPLASTIC PVMT. MARKING 8", LINE, WHITE (TYP.)
- ⑧ PROP. THERMOPLASTIC PVMT. MARKING 12", BAR LINE, WHITE (TYP.)
- ⑨ PROP. THERMOPLASTIC PVMT. MARKING 12", DIAGONALS, YELLOW (TYP.)
- ⑩ PROP. THERMOPLASTIC PVMT. MARKING 24", STOP BAR, WHITE (TYP.)
- ⑪ PROP. THERMOPLASTIC PVMT. MARKING LETTERS & SYMBOLS, WHITE (TYP.)

FILE NAME =
 es:\pw\work\pwt\dot\mdyja\d0208738\DI5200-shit-plan.dgn

USER NAME = mdyja
 PLOT SCALE = 5/8" = 1' IN.
 PLOT DATE = 3/16/2011

DESIGNED -
 DRAWN -
 CHECKED -
 DATE -

REVISED -
 REVISED -
 REVISED -
 REVISED -

**STATE OF ILLINOIS
 DEPARTMENT OF TRANSPORTATION**

**ROADWAY & PAVEMENT MARKING PLAN
 MIDLOTHIAN RD. (IL. RTE. 176 - OLD McHENRY RD.)**

SCALE: 1"=50' SHEET NO. OF SHEETS STA. TO STA.

F.A.U. RTE.	SECTION	COUNTY	TOTAL SHEETS	SHEET NO.
2605	48 RS-3	LAKE	27	10
CONTRACT NO. 60K51				

ILLINOIS FED. AID PROJECT