
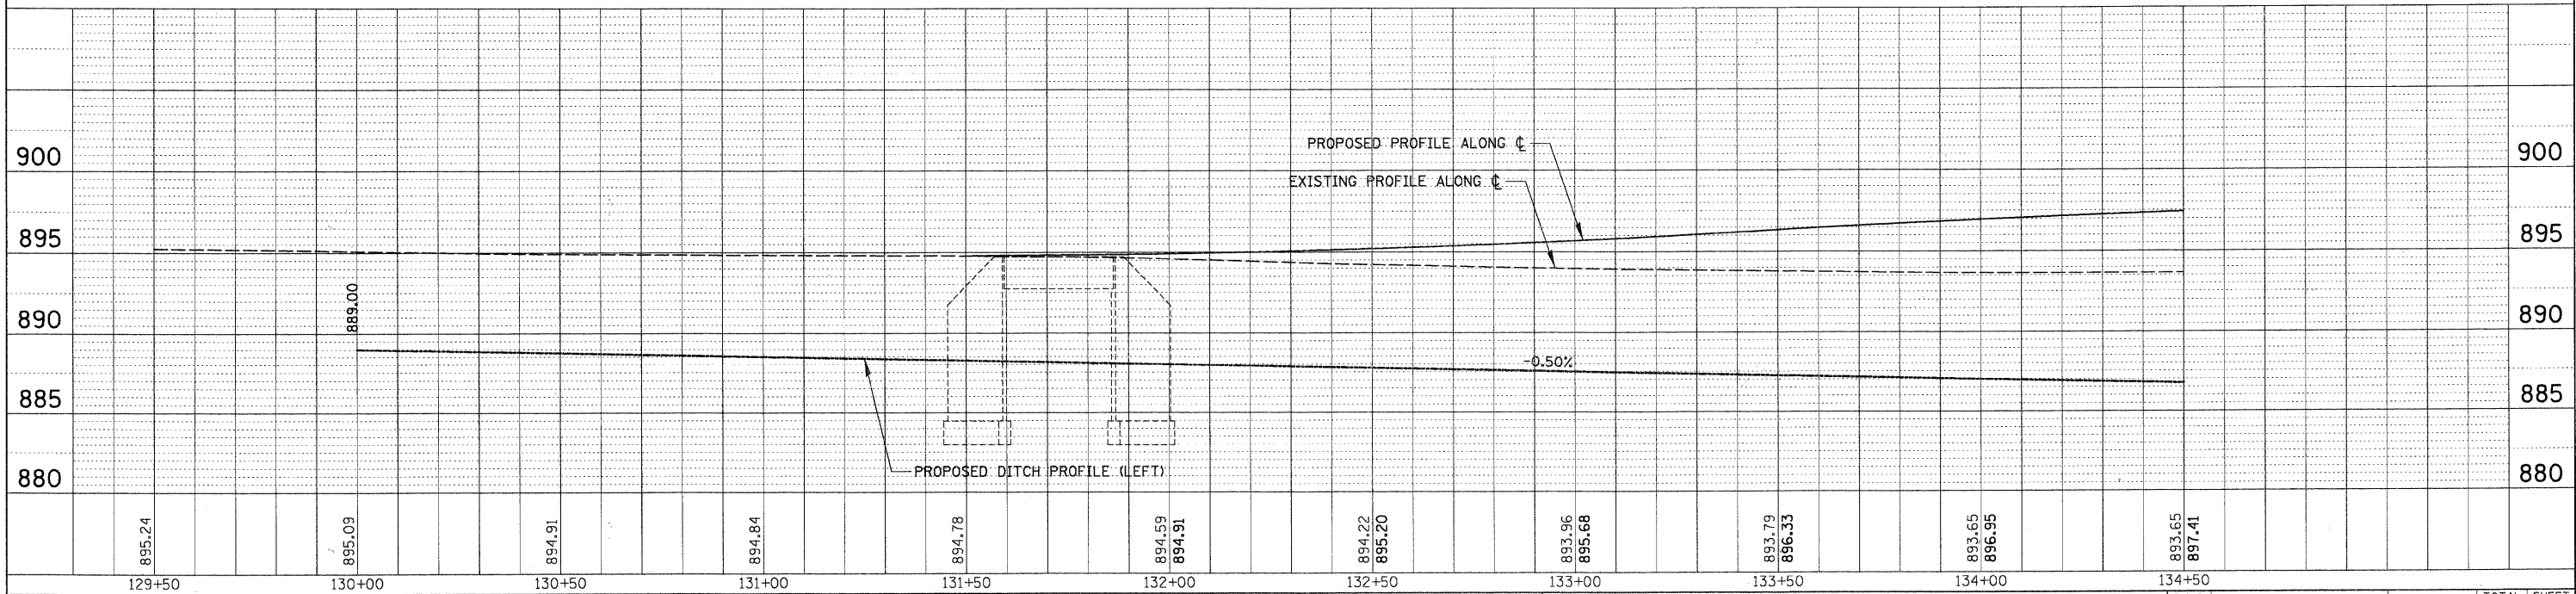
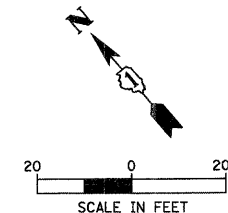


| | | | |
|------|----------------|----|------|
| PLAN | SURVEYED | BY | DATE |
| | FLIPPED | | |
| | NOTED | | |
| | CADD FILE NAME | | |
| | NO. | | |

| | | | |
|---------|--------------------------|----|------|
| PROFILE | SURVEYED | BY | DATE |
| | FLIPPED | | |
| | NOTED | | |
| | STRUCTURE NOTATIONS CHRD | | |
| | NO. | | |

CHRISTOPHER B. BURKE ENGINEERING, LTD.
 9675 W. Higgins Road, Suite 600
 Rosemont, Illinois 60018
 (847) 823-0500

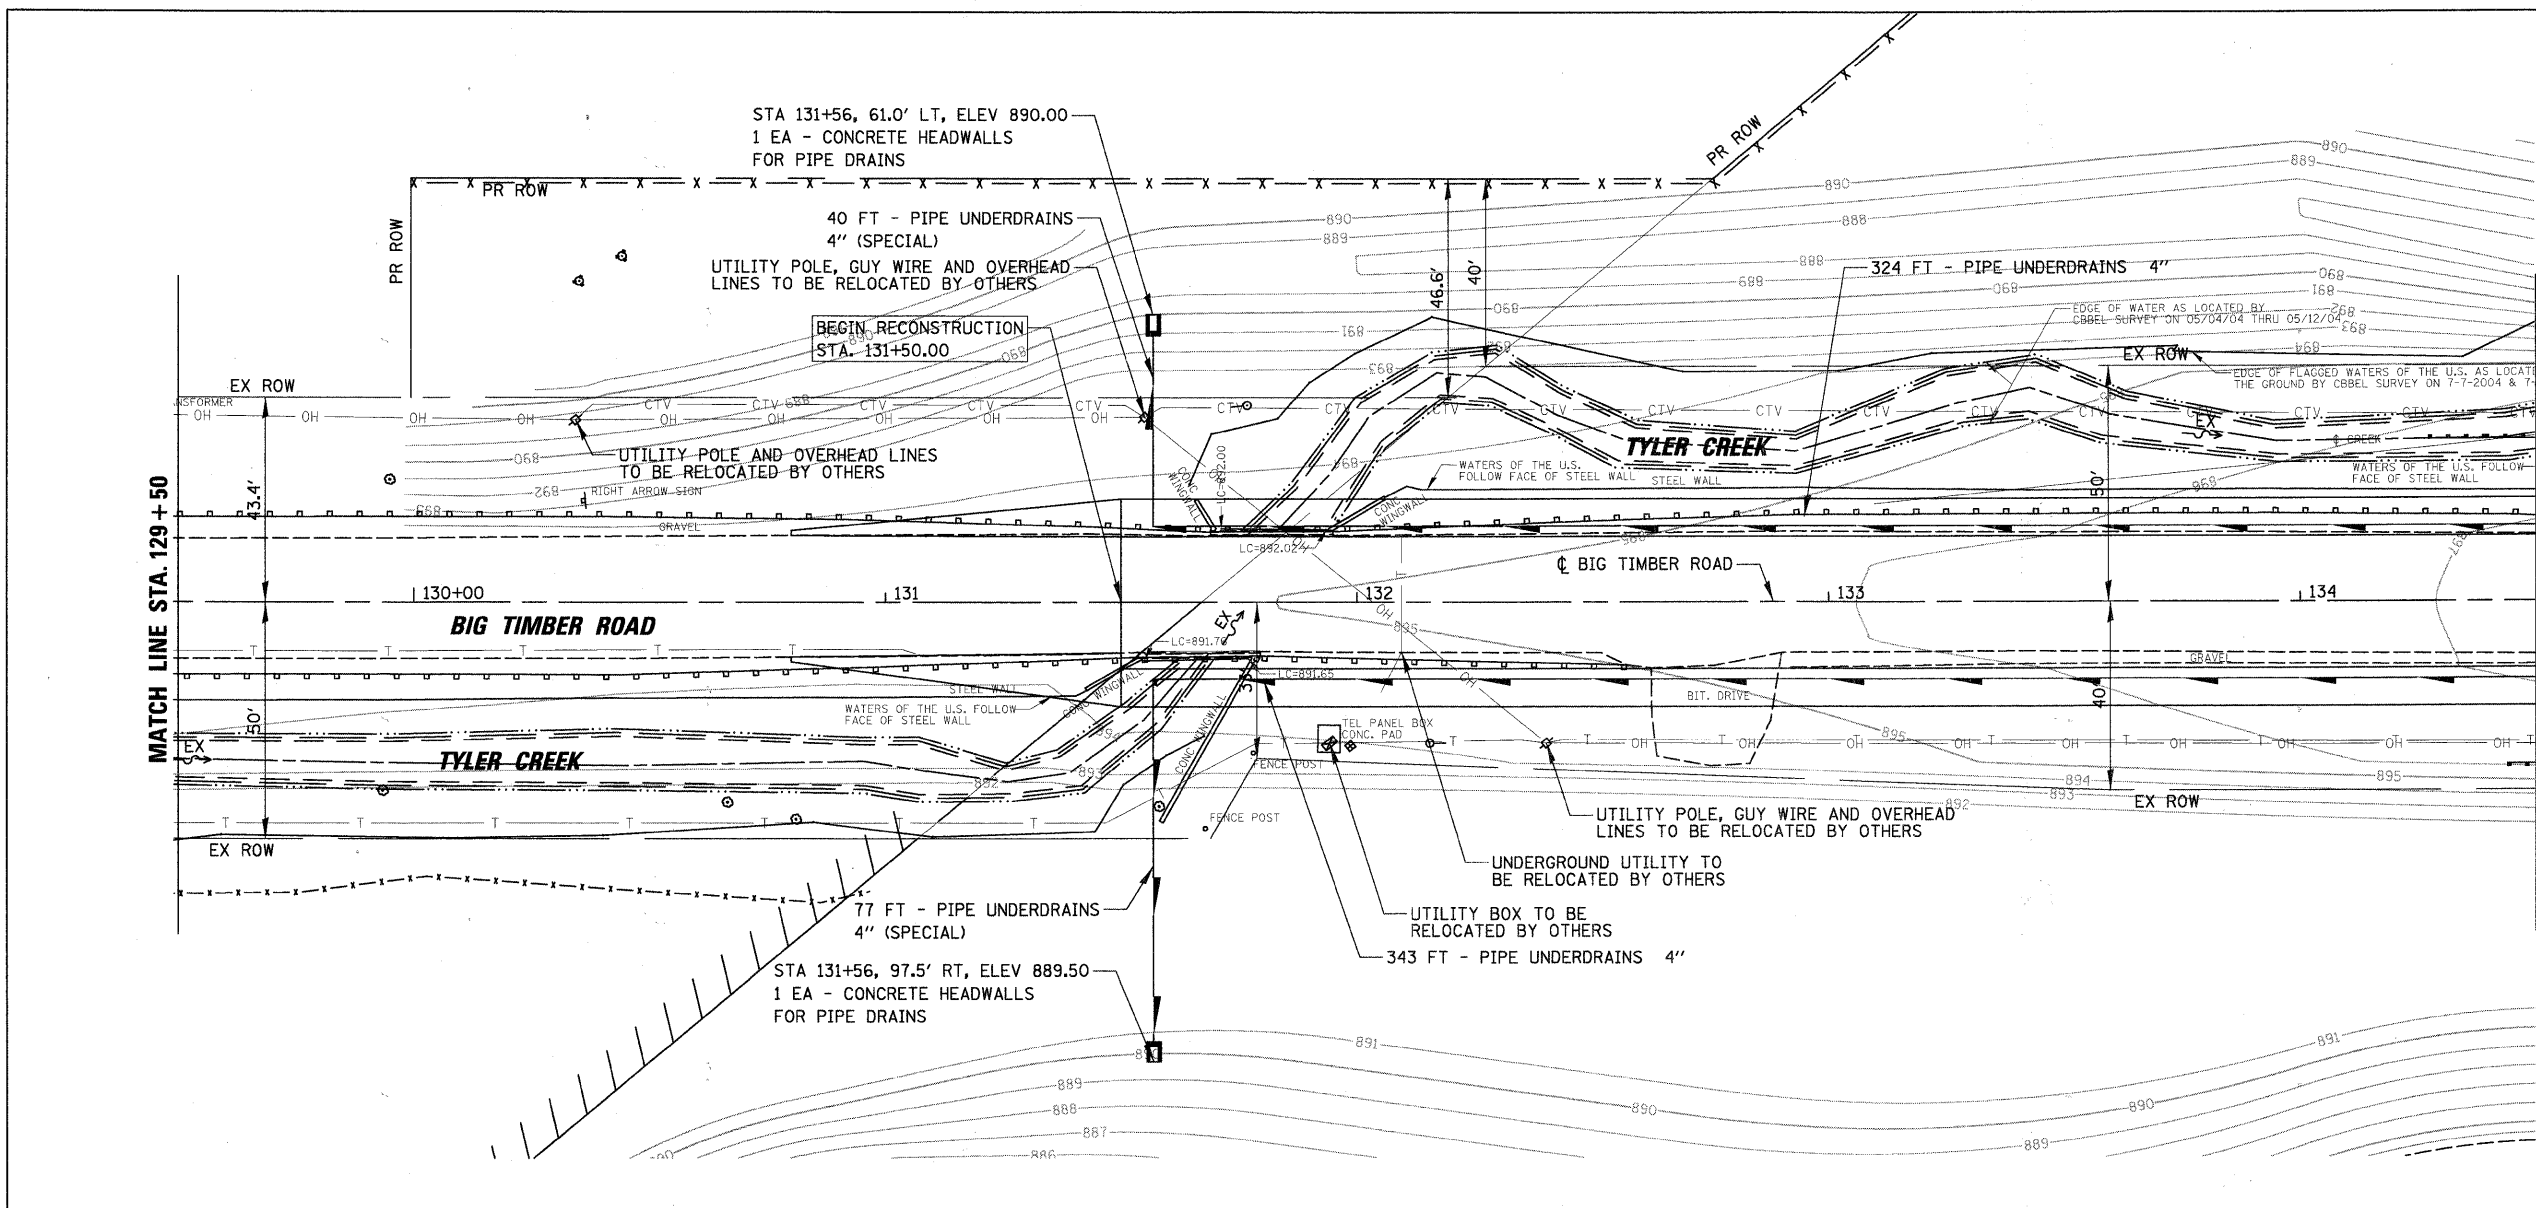

| | | | | | | | | | | | | | | | | | | | | | | |
|----------------|-------------------|----------------|---|---|--|--|--|---|--|--|--|--|---------|--------|--------------|--------------|--|--|--|--|--|--|
| FILE NAME = | USER NAME = BLUKE | DESIGNED - RCB | REVISED - | STATE OF ILLINOIS DEPARTMENT OF TRANSPORTATION | | | | FAS 0130 - BIG TIMBER ROAD DRAINAGE/UTILITY PLAN AND PROFILE | | | | F.A.S. RTE. | SECTION | COUNTY | TOTAL SHEETS | SHEET NO. | | | | | | |
| DESIGNED - RCB | DRAWN - PMM | REVISED - | 0130 | | | | | | | | | 01-00266-00-BR | KANE | 70 | 28 | | | | | | | |
| CHECKED - JGS | DATE - | REVISED - | SCALE: 1"=20' | | | | | | | | | SHEET NO. OF SHEETS STA. 129+50 TO STA. 134+50 | | | | CONTRACT NO. | | | | | | |
| DATE - | | | FED. ROAD DIST. NO. 1 ILLINOIS FED. AID PROJECT BRM-8003043 | | | | | | | | | | | | | | | | | | | |