
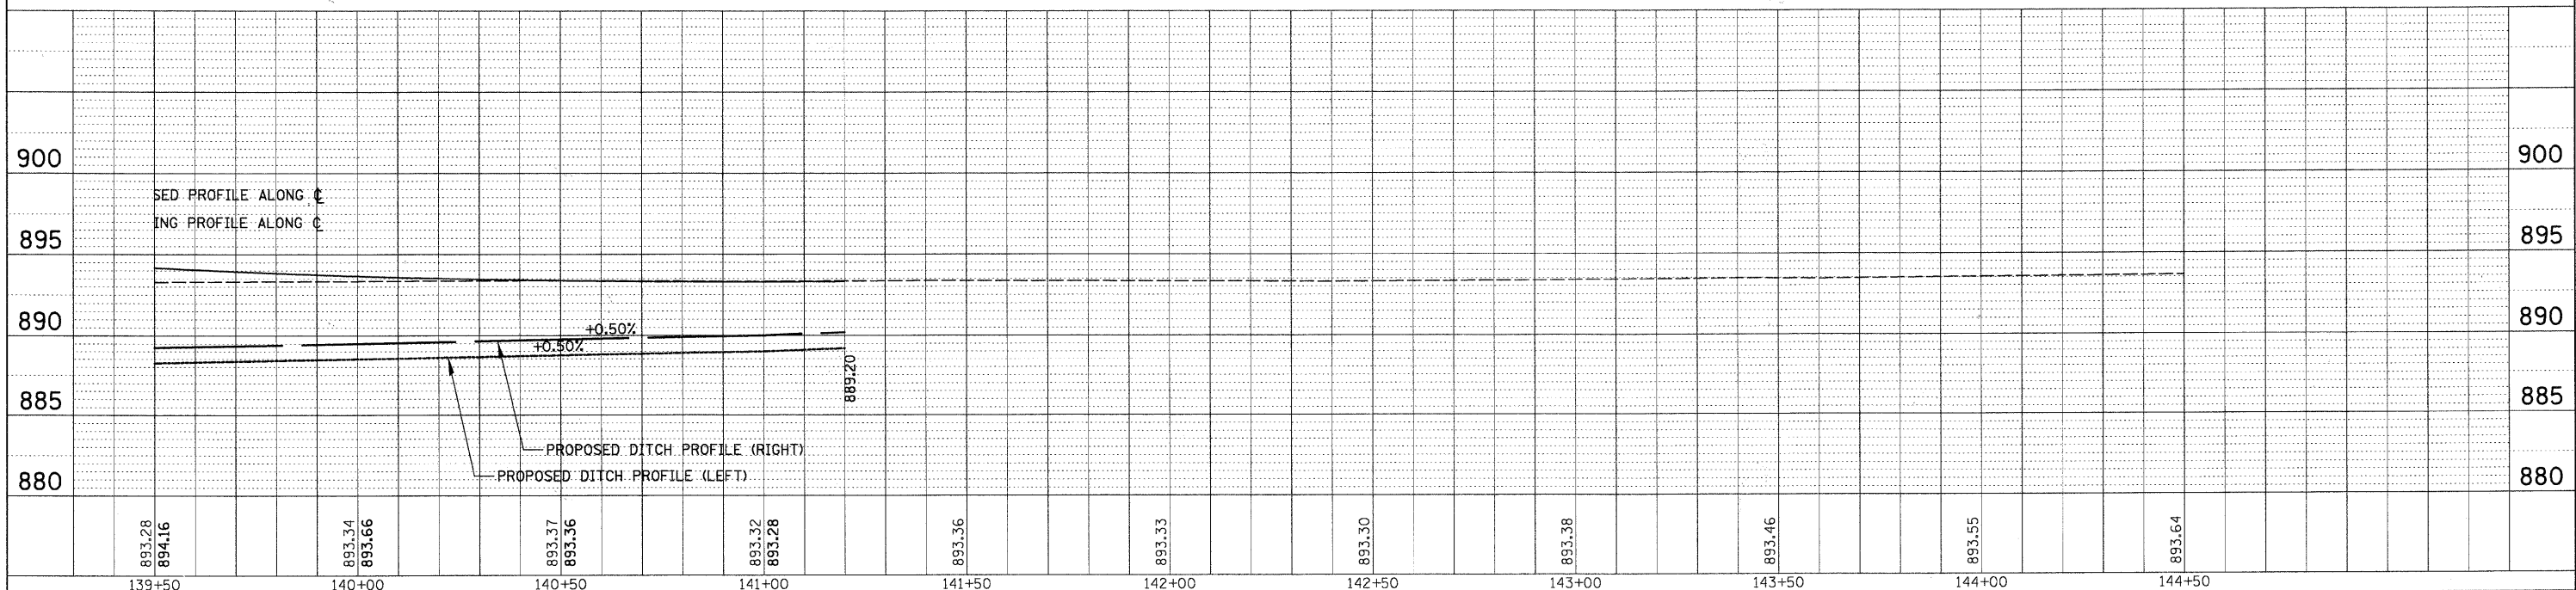
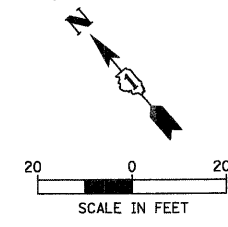


PLAN	SURVEYED	BY	DATE
	PLOTTED		
	GRADES CHECKED		
	STRUCTURE NOTATIONS CHECKED		
	NO.		
	CADD FILE NAME		

PROFILE	SURVEYED	BY	DATE
	PLOTTED		
	GRADES CHECKED		
	STRUCTURE NOTATIONS CHECKED		
	NO.		
	CADD FILE NAME		

CHRISTOPHER B. BURKE ENGINEERING, LTD.
 9575 W. Higgins Road, Suite 600
 Rosemont, Illinois 60018
 (847) 823-0500

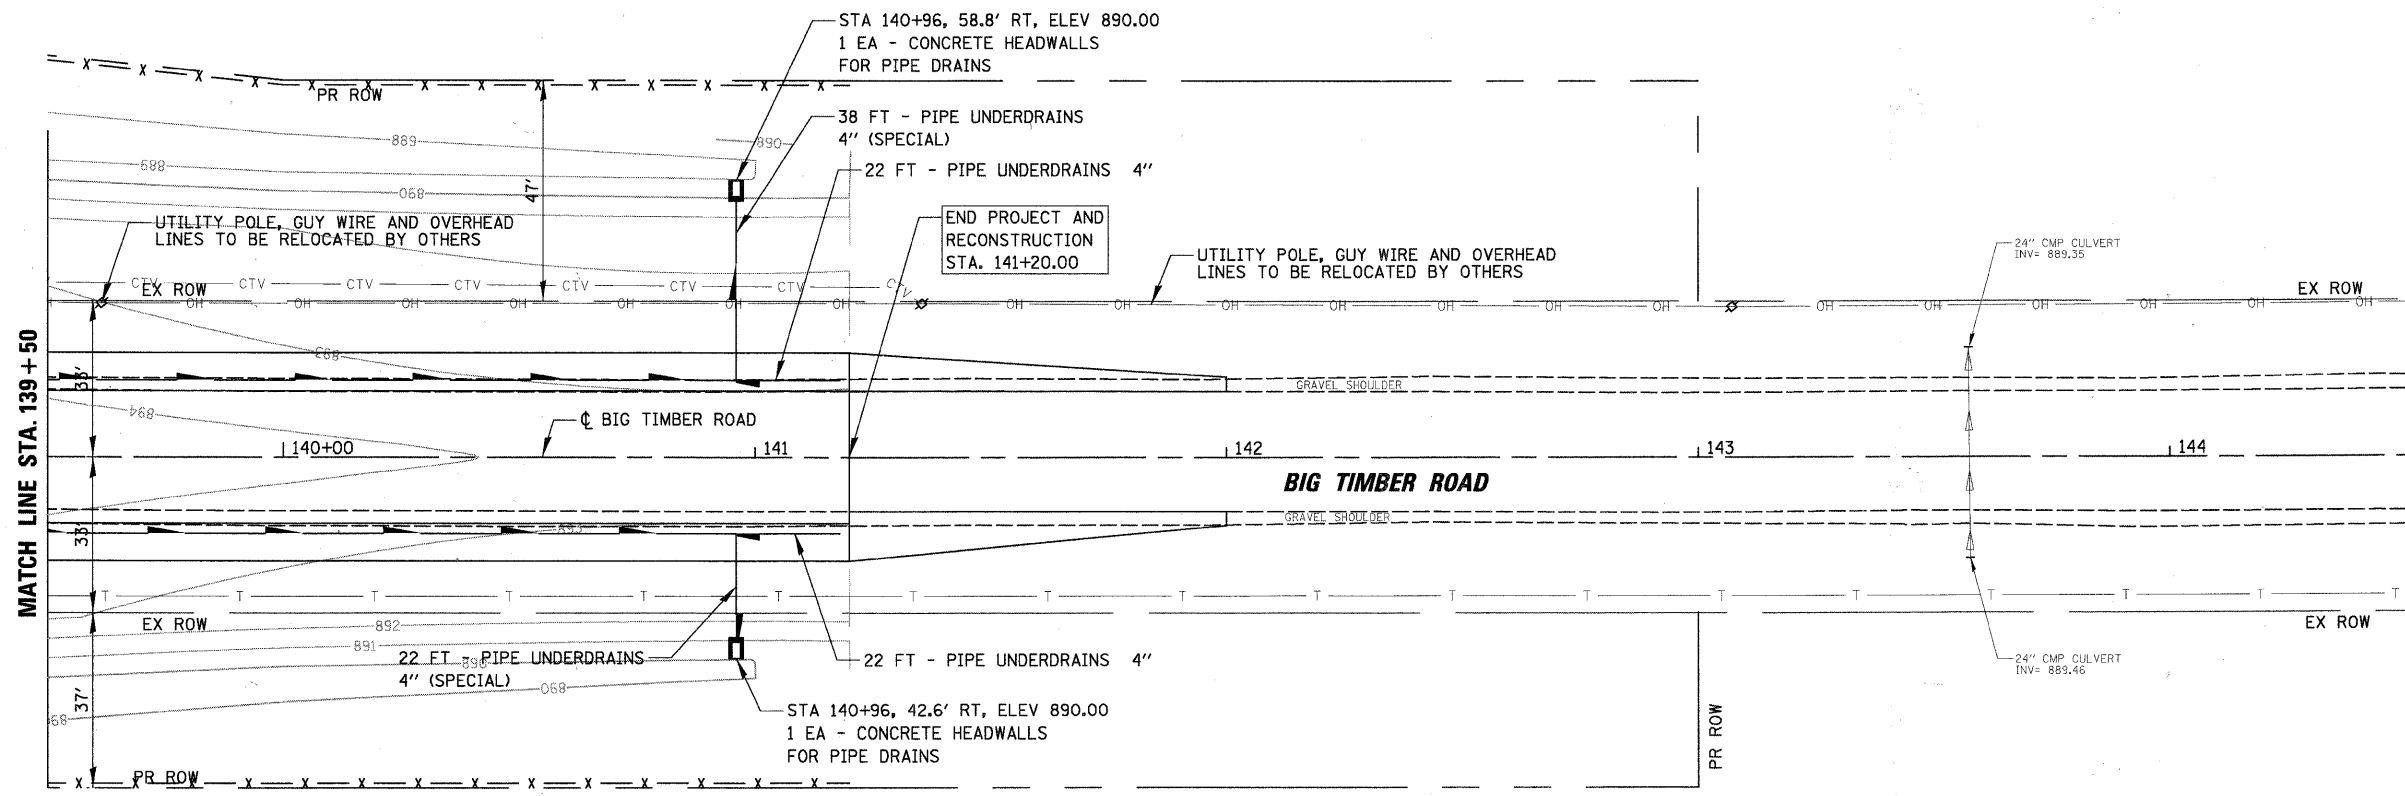

FILE NAME =	USER NAME = BLUKE	DESIGNED - RCB	REVISED -	STATE OF ILLINOIS DEPARTMENT OF TRANSPORTATION	FAS 0130 - BIG TIMBER ROAD DRAINAGE/UTILITY PLAN AND PROFILE	F.A.S. RTE. 0130	SECTION 01-00266-00-BR	COUNTY KANE	TOTAL SHEETS 70	SHEET NO. 30
CONTRACT NO.	SCALE: 1"=20'	SHEET NO. OF SHEETS	STA. 139+50 TO STA. 144+50			FED. ROAD DIST. NO. 1 ILLINOIS FED. AID PROJECT BRM-8003043				
PLOT SCALE = 20'	CHECKED - JGS	REVISED -								
PLOT DATE = 2/7/2011	DATE -	REVISED -								