
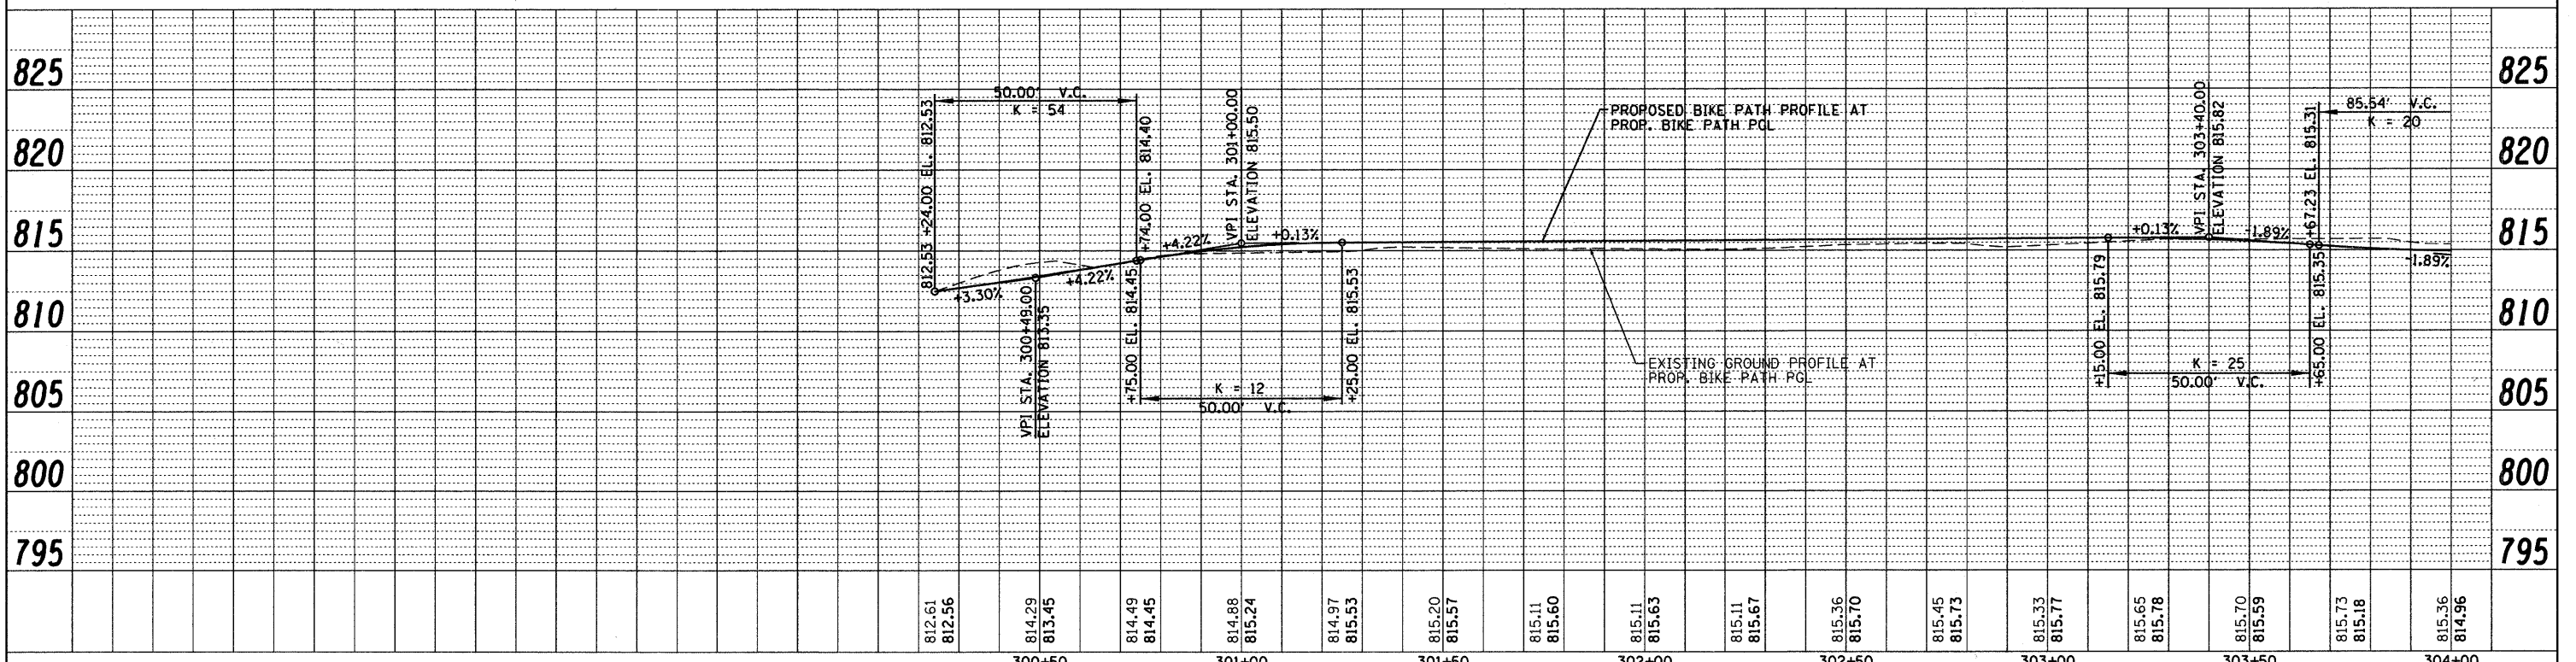


DATE	
BY	
REVISIONS	
PLANNED	
ALIGNED	
CHECKED	
NO. _____	
NOTE BOOK	
NO. _____	
ADD FILE NAME	

DATE	
BY	
REVISIONS	
GRADES CHECKED	
NO. _____	
NOTE BOOK	
NO. _____	
STRUCTURE NOTATIONS CHKD	

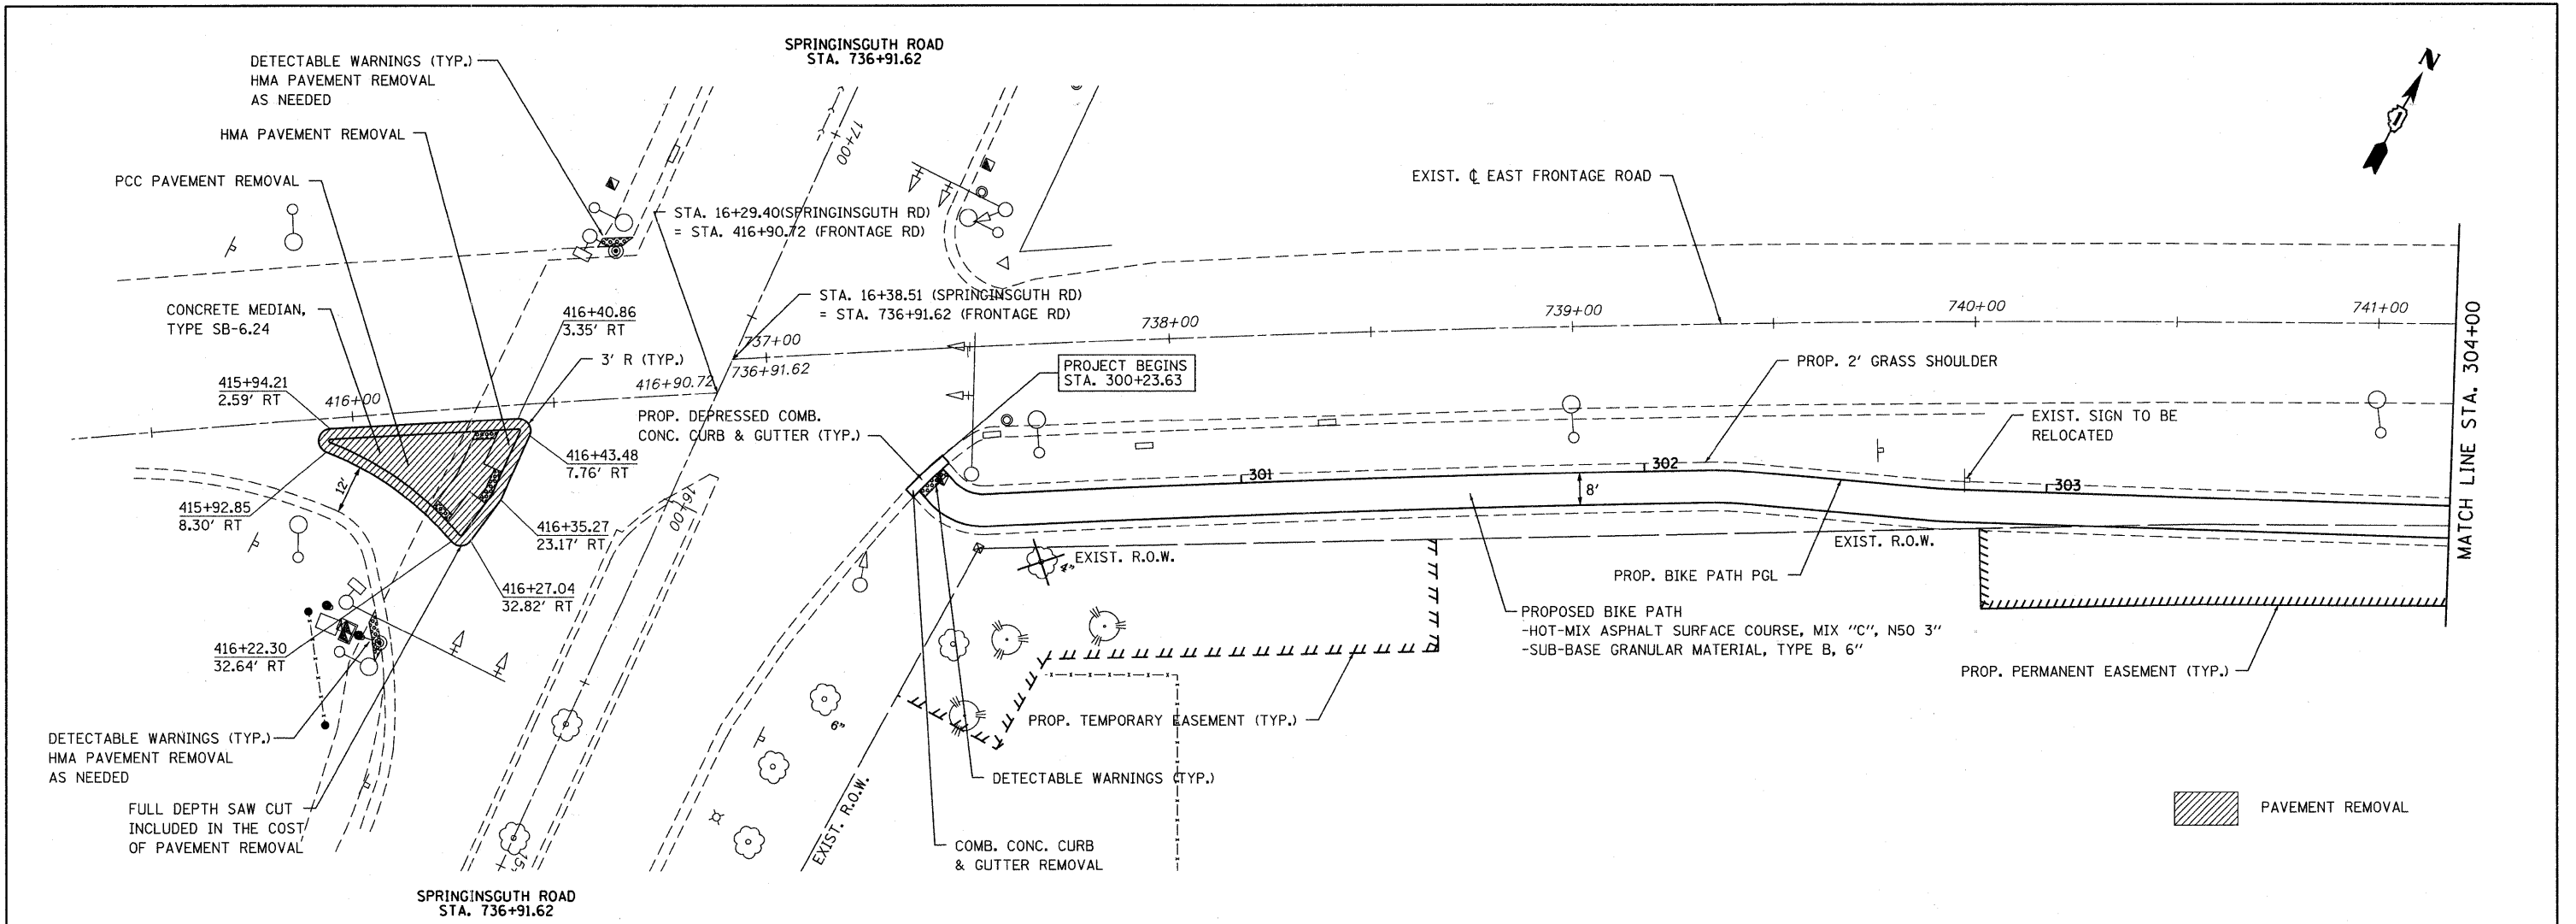

FILE NAME = ...\\D163355-sht-plnprfl.dgn	USER NAME = gellwenger	DESIGNED - LP	REVISED -	STATE OF ILLINOIS DEPARTMENT OF TRANSPORTATION	IRVING PARK ROAD BIKE PATH PLAN AND PROFILE		F.A. RTE.	SECTION	COUNTY	TOTAL SHEETS	SHEET NO.	
	PLOT SCALE = 20.00' / IN.	DRAWN - LP	REVISED -		HORIZ. 1"=20'			07-00091-00-BT	COOK	70	12	
	PLOT DATE = 10/26/2010	CHECKED - JP	REVISED -		SCALE: VERT. 1"=5'		SHEET NO. 12 OF 70 SHEETS		STA. 300+00 TO STA. 304+00		CONTRACT NO. 63355	
		DATE - 10/26/2010	REVISED -		FED. ROAD DIST. NO. 1		ILLINOIS FED. AID PROJECT					