
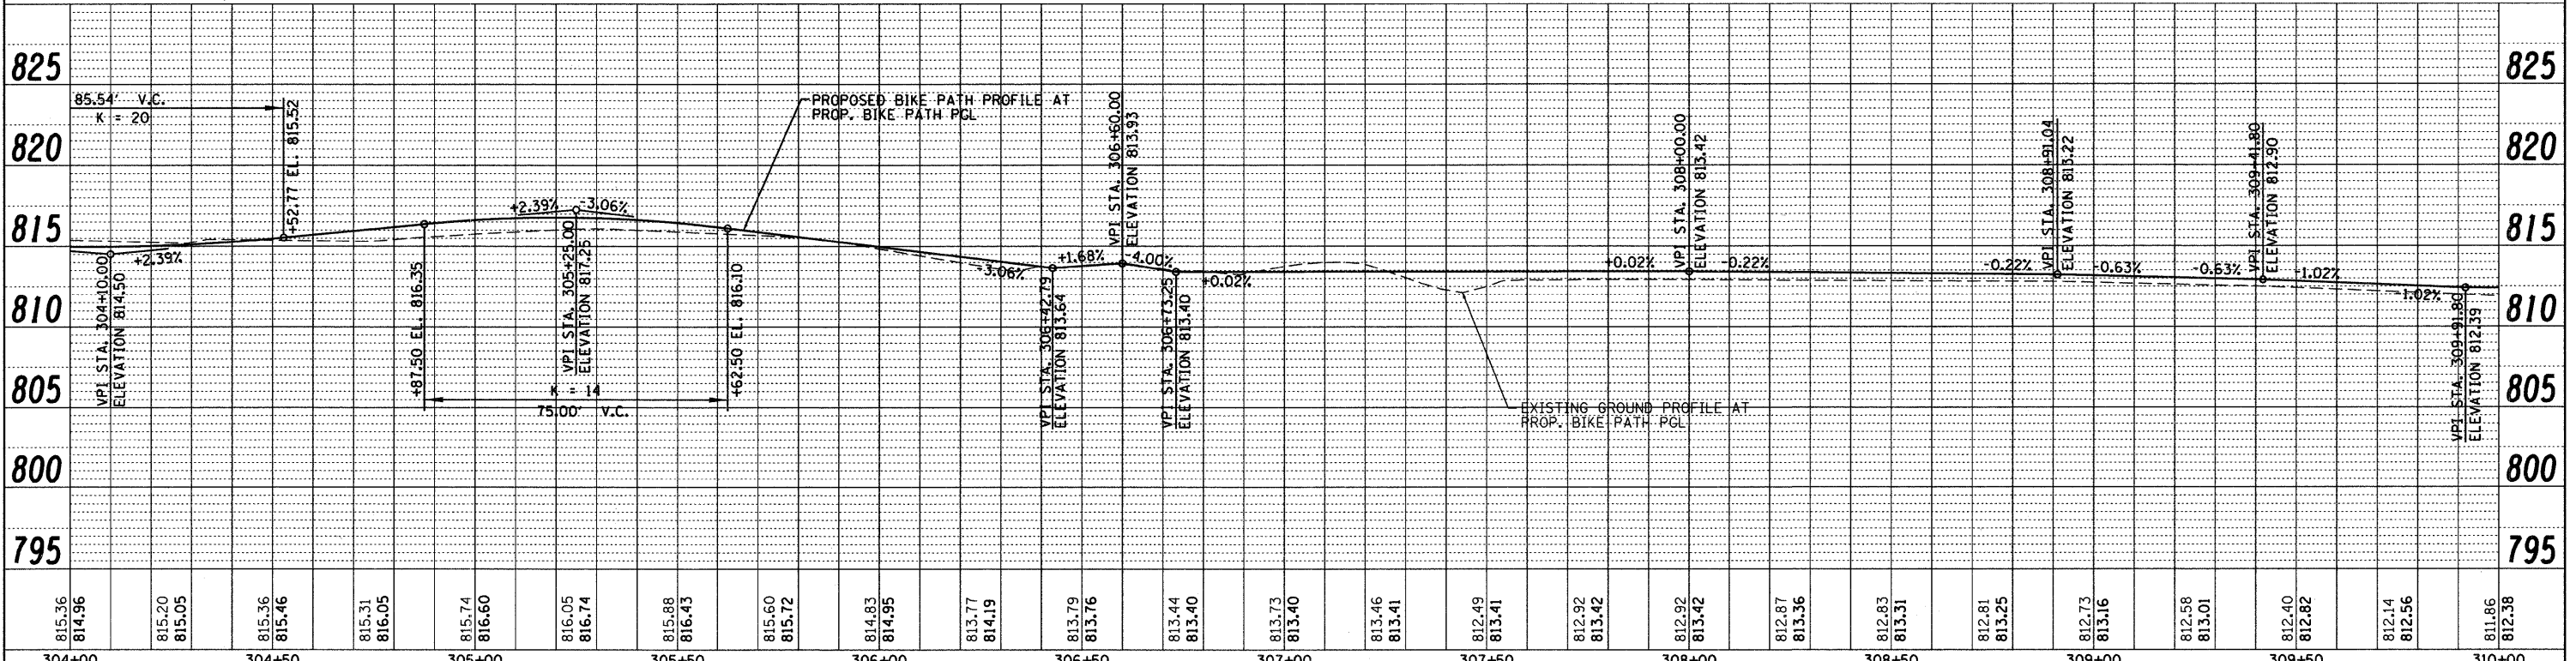


PLAN	REVISIONS	DATE
NO.	PLOTTED	
	ALIGNMENT CHECKED	
	GRADES CHECKED	
	NOTE BOOK	
	NO.	
	FILE NAME	

PROFILE	REVISIONS	DATE
NO.	PLOTTED	
	GRADES CHECKED	
	NOTE BOOK	
	NO.	
	FILE NAME	

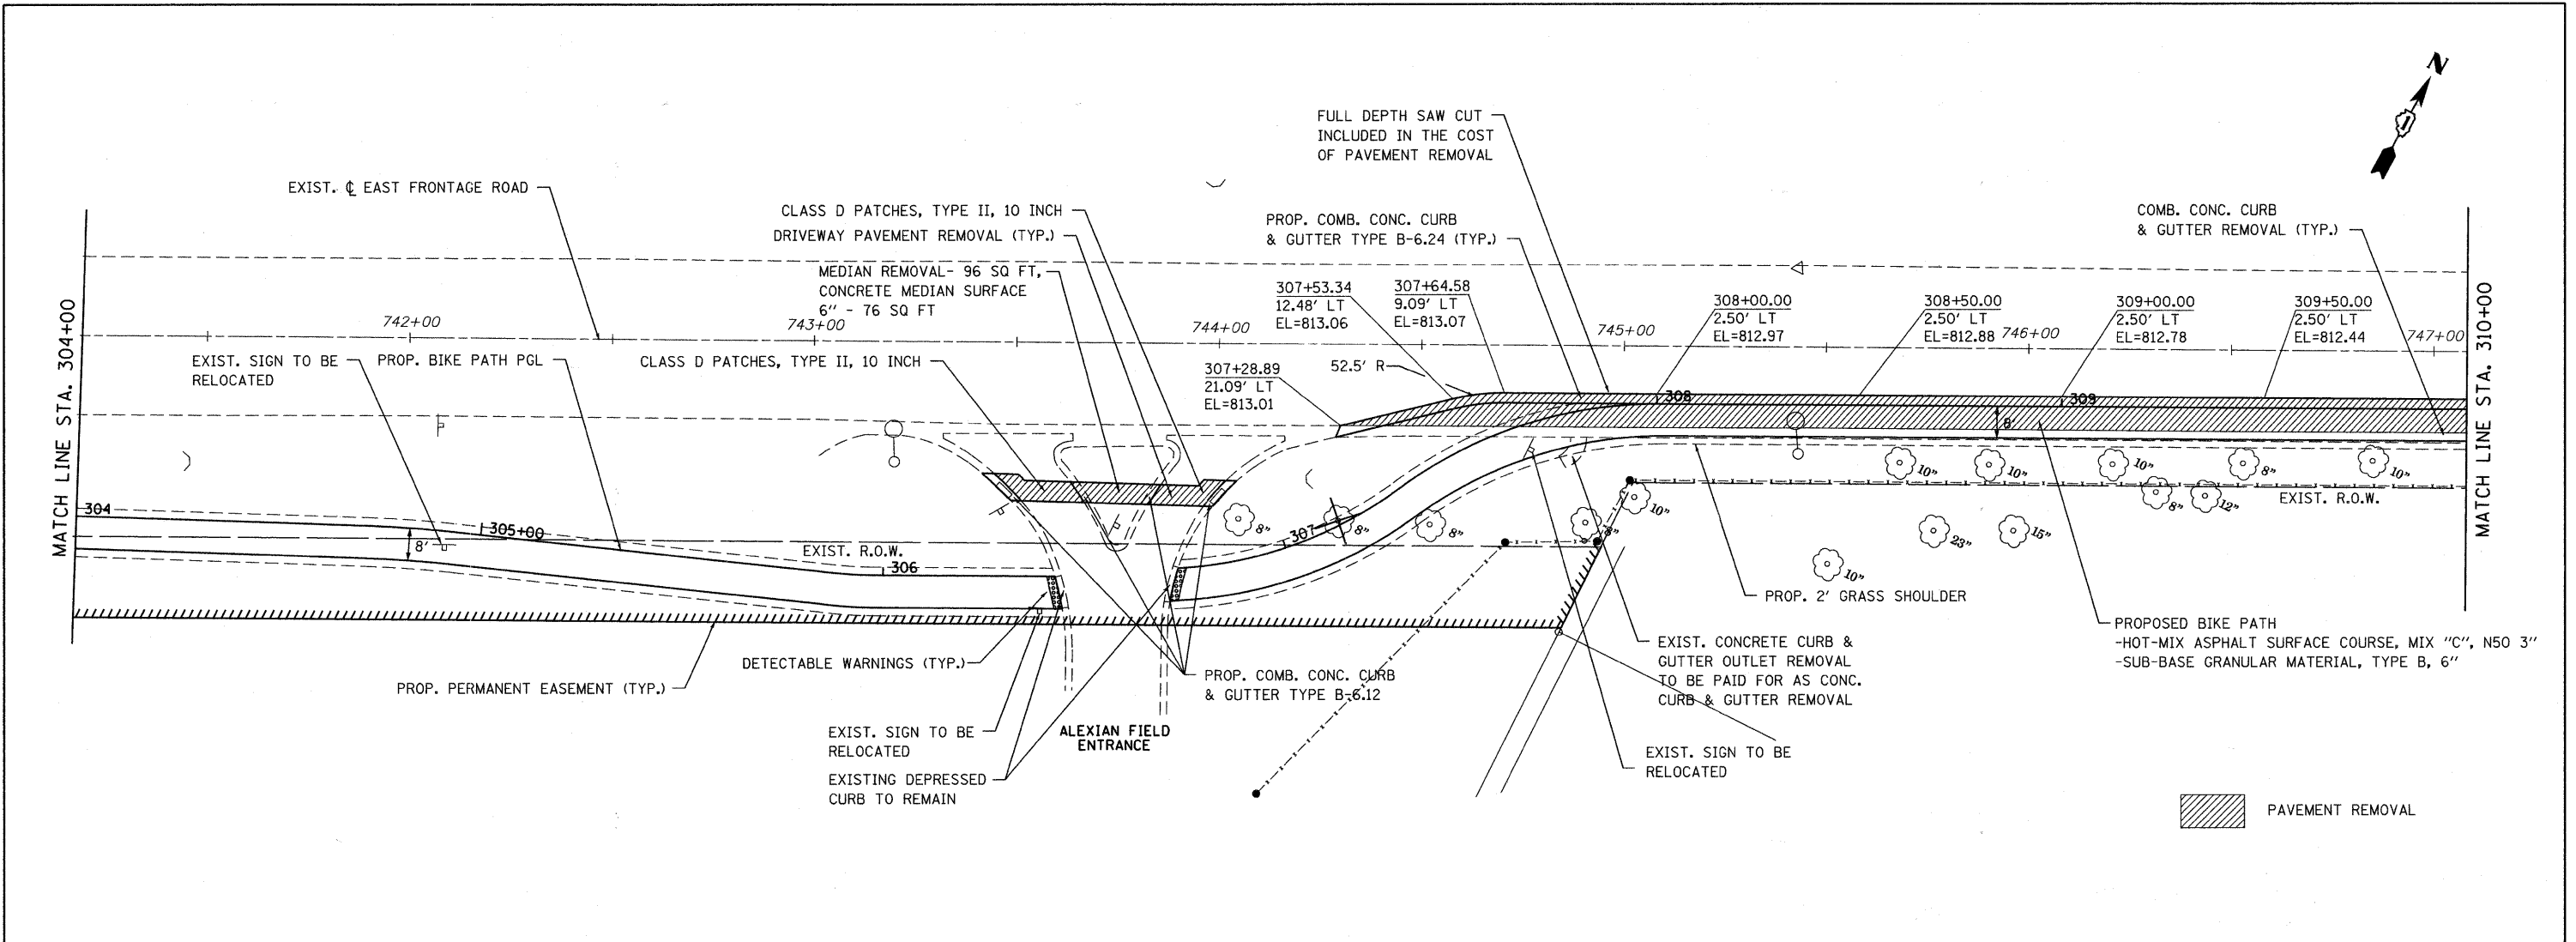

FILE NAME = ...N163355-shr-plnprf2.dgn	USER NAME = gellwanger	DESIGNED - LP	REVISED -	STATE OF ILLINOIS DEPARTMENT OF TRANSPORTATION	IRVING PARK ROAD BIKE PATH PLAN AND PROFILE	F.A. RTE.	SECTION	COUNTY	TOTAL SHEETS	SHEET NO.
	PLOT SCALE = 20.00' / IN.	DRAWN - LP	REVISED -			07-00091-00-BT	COOK	70	13	
	CHECKED - JP	REVISED -	REVISED -			CONTRACT NO. 63355				
	PLOT DATE = 10/26/2010	DATE - 10/26/2010	REVISED -			FED. ROAD DIST. NO. 1 ILLINOIS FED. AID PROJECT				