



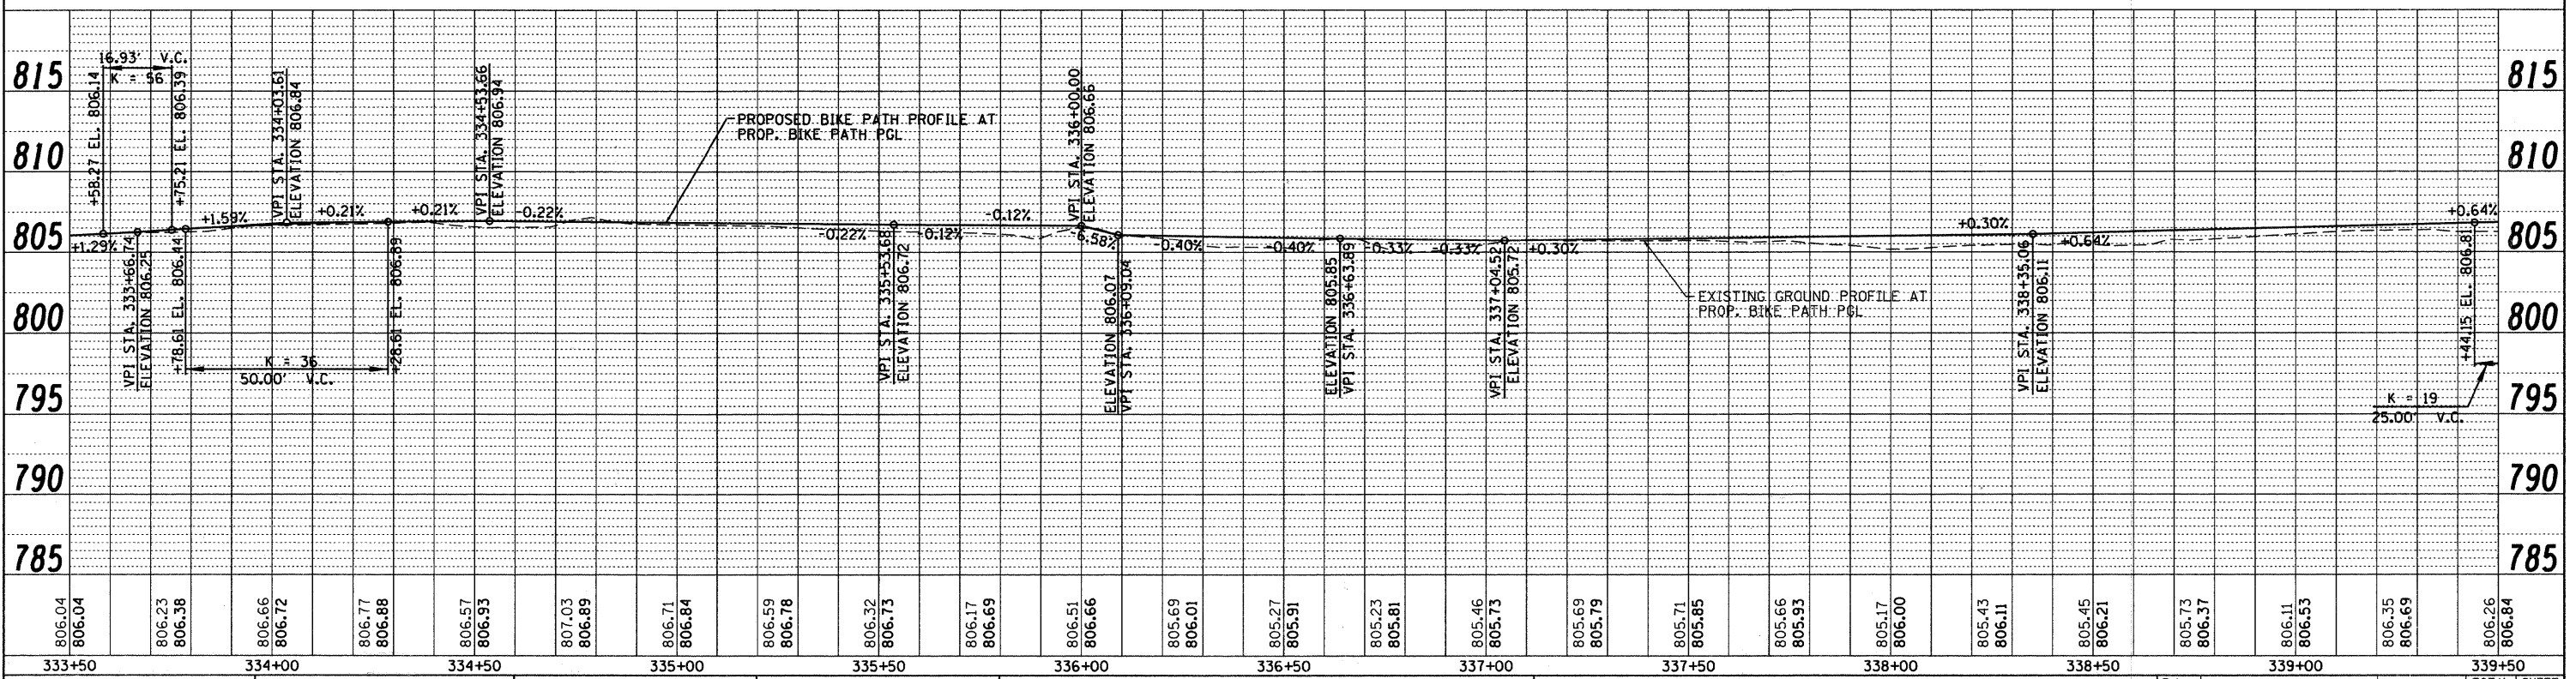

PLAN	REVISIONS	DATE
NO.	NO.	
BY	BY	
DATE	DATE	
NO.	NO.	
BY	BY	
DATE	DATE	
NO.	NO.	
BY	BY	
DATE	DATE	
NO.	NO.	

PROFILE	REVISIONS	DATE
NO.	NO.	
BY	BY	
DATE	DATE	
NO.	NO.	
BY	BY	
DATE	DATE	
NO.	NO.	
BY	BY	
DATE	DATE	
NO.	NO.	

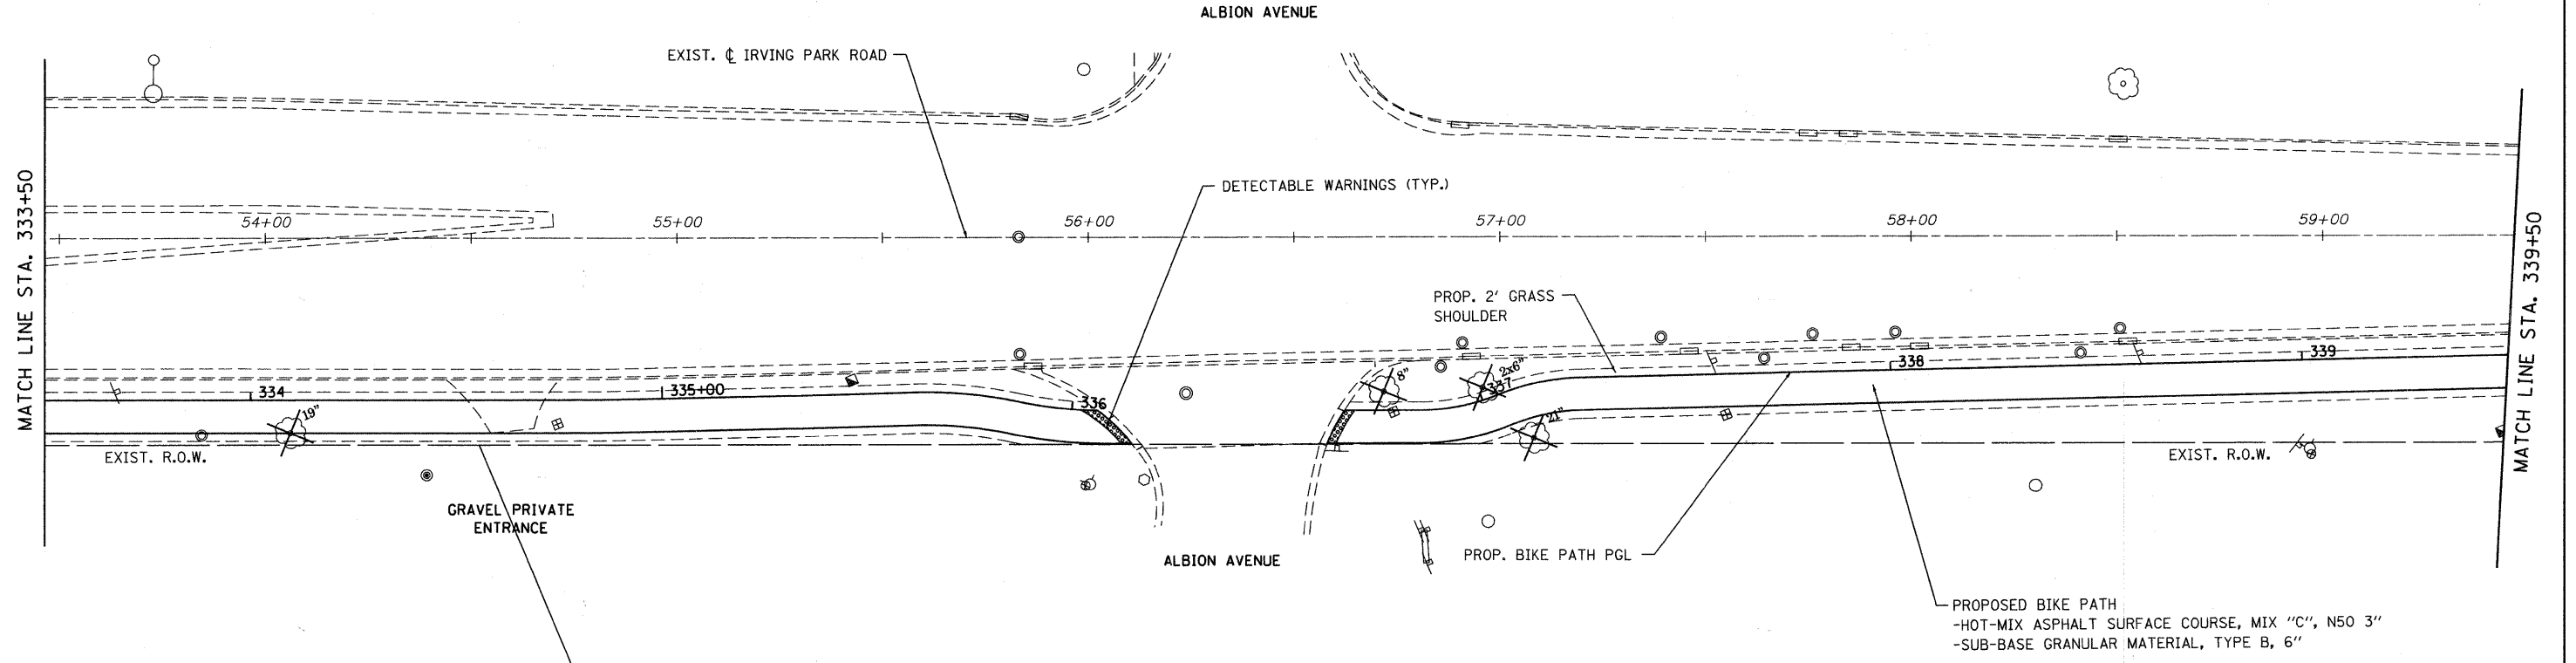

FILE NAME = ...\\D163355-sht-plnprf7.dgn

USER NAME = gellwenger

DESIGNED - LP
DRAWN - LP
CHECKED - JP
DATE - 10/26/2010

REVISED -
REVISED -
REVISED -
REVISED -

**STATE OF ILLINOIS
DEPARTMENT OF TRANSPORTATION**

**IRVING PARK ROAD BIKE PATH
PLAN AND PROFILE**
HORIZ. 1"=20'
SCALE: VERT. 1"=5' SHEET NO. 18 OF 70 SHEETS STA. 333+50 TO STA. 339+50

F.A. RTE.	SECTION	COUNTY	TOTAL SHEETS	SHEET NO.
	07-00091-00-BT	COOK	70	18
CONTRACT NO. 63355				
FED. ROAD DIST. NO. 1 ILLINOIS FED. AID PROJECT				