


EROSION CONTROL LEGEND	
INLET FILTER	
PIPE PROTECTION	
PERIMETER EROSION BARRIER	
TEMPORARY EROSION CONTROL SEEDING	
EROSION CONTROL BLANKET	

PROPOSED EROSION CONTROL PLANS

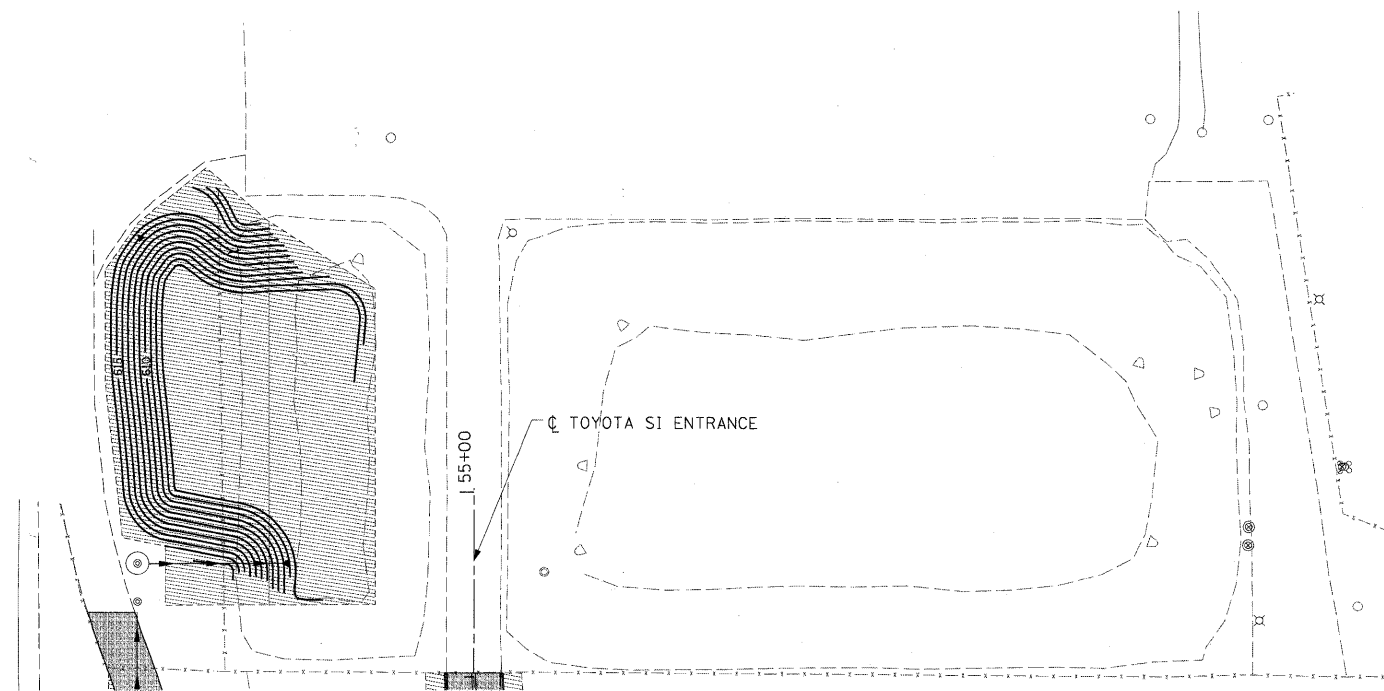

LEGEND:	
FURNISHING AND PLACING TOPSOIL, 4" SODDING, SALT TOLERANT EROSION CONTROL BLANKET FERTILIZERS	
TREE, PROTECTION	
PROPOSED TREE (WITH SPECIES DESIGNATION)	

PROPOSED LANDSCAPING PLANS



USER NAME = manny	DESIGNED - ST	REVISED - _____
PLOT SCALE = 50.000' / 1"	DRAWN - ST	REVISED - _____
PLOT DATE = 2/17/2011	CHECKED - TJW	REVISED - _____
	DATE - FEBRUARY 17, 2011	REVISED - _____

STATE OF ILLINOIS
DEPARTMENT OF TRANSPORTATION

PROPOSED EROSION CONTROL AND
LANDSCAPING PLANS

SCALE: 1"=50' SHEET NO. 3 OF 3 SHEETS STA 53+93.23 TO STA 55+00.00

F.A.U. RTE.	SECTION	COUNTY	TOTAL SHEETS	SHEET NO.
1537	06-00050-00-GS	COOK	209	78
CONTRACT NO. 63556				
FED. ROAD DIST. NO. 1 ILLINOIS FED. AID PROJECT CRE-90031709				

FILE NAME = F:\B15587\2006 CAD\001 Drawings\Sheets\Civil\06\155877-akt.eros Indscap 03.dgn