
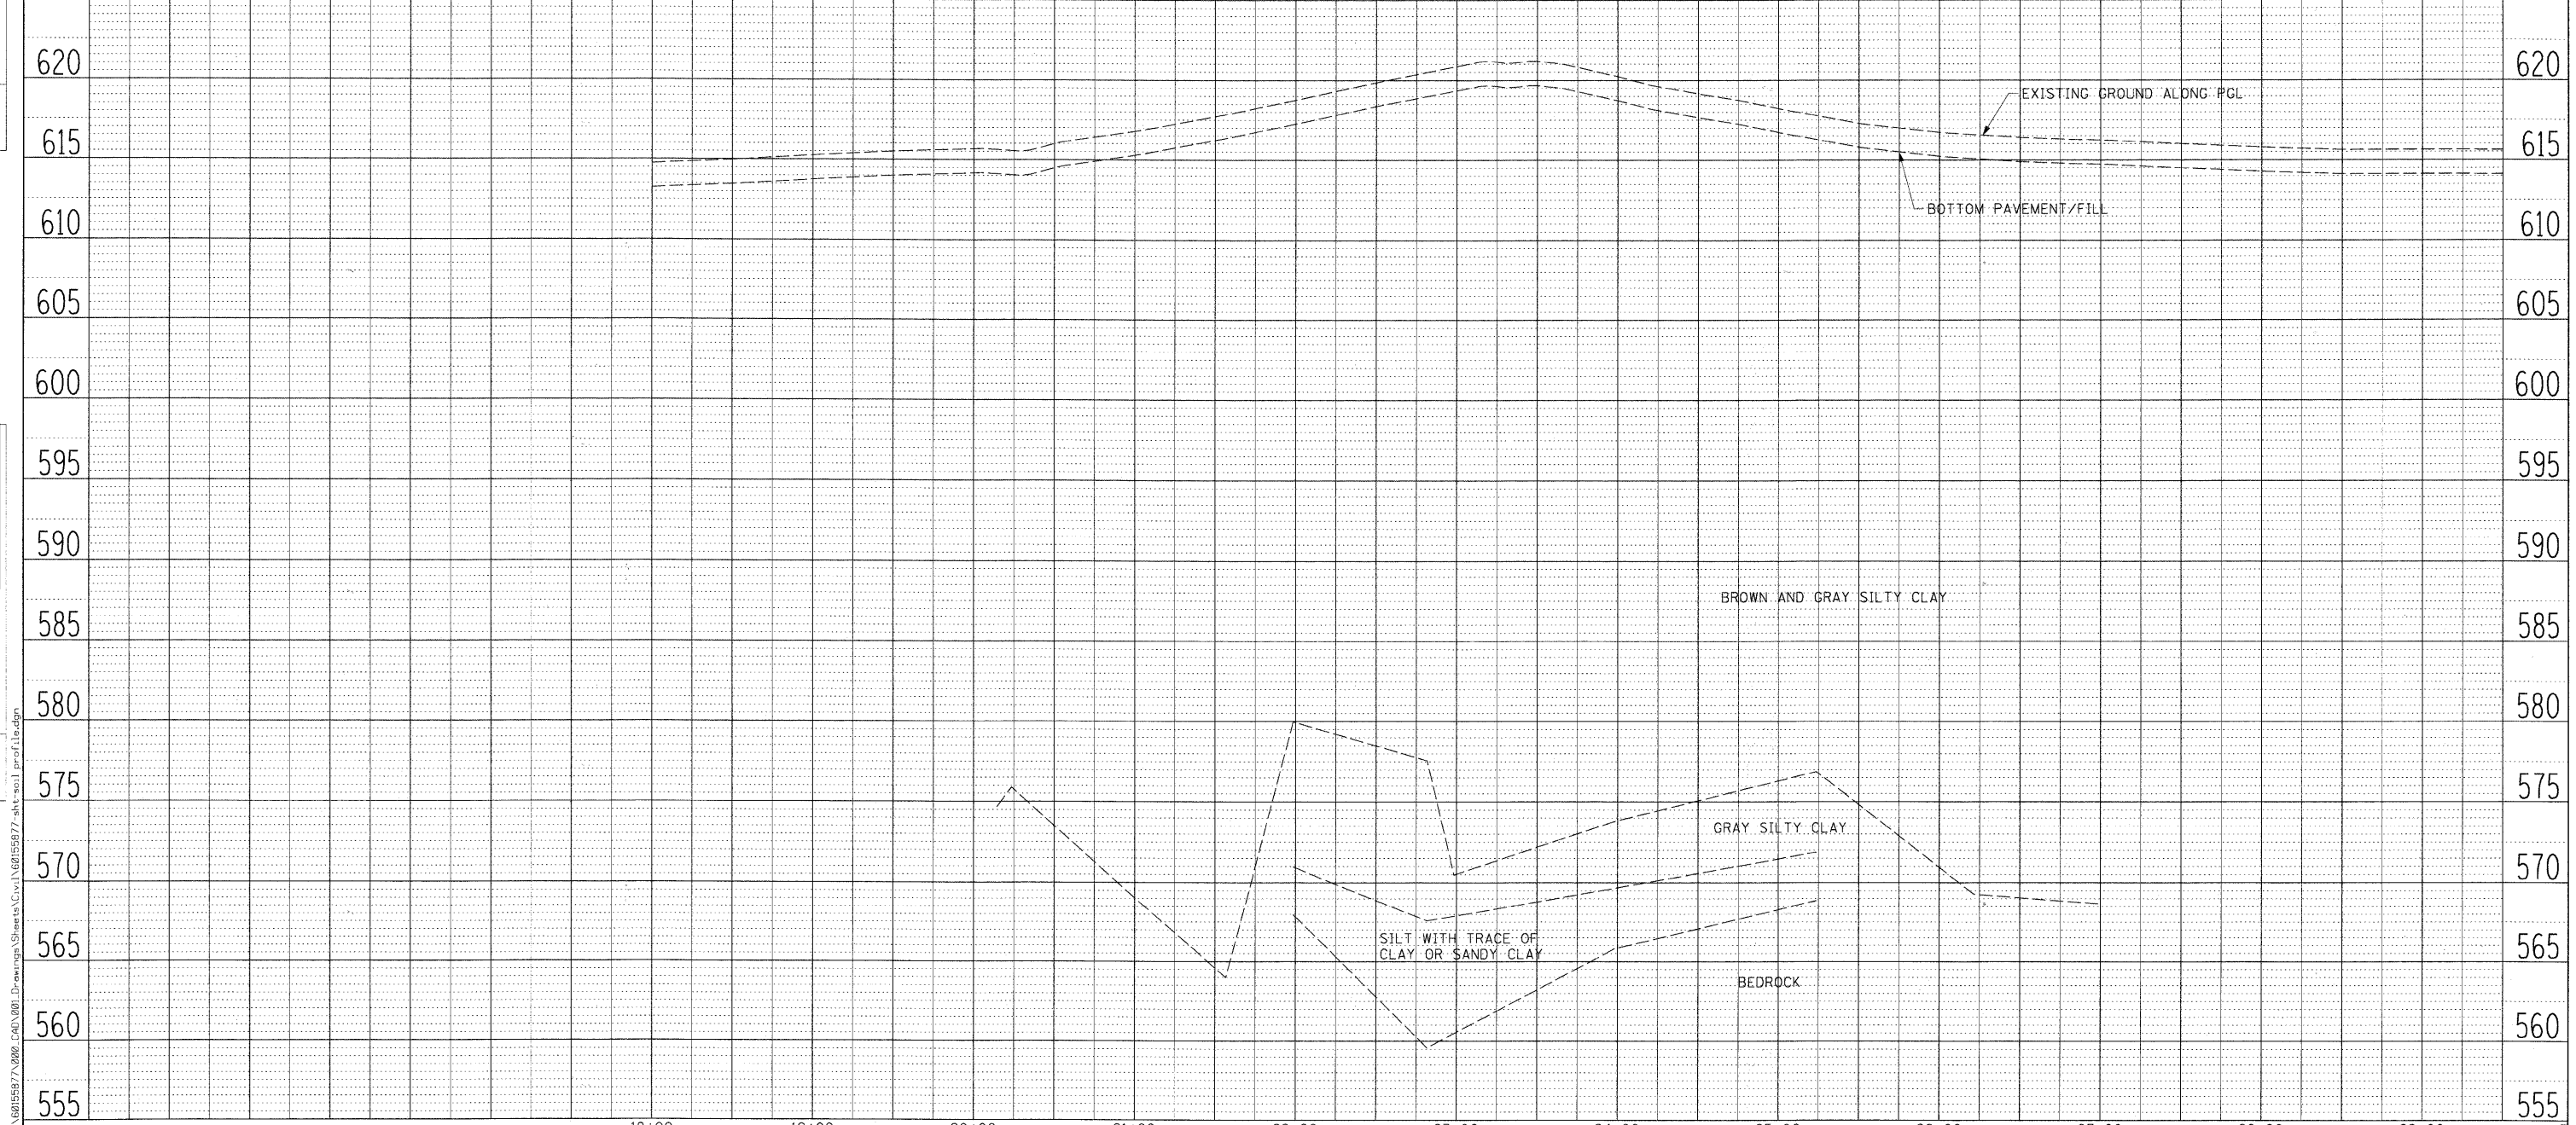


PLAN	SURVEYED	DATE
	PLANNED	
	DESIGNED	
	CHECKED	
	BY	
	NO. OF WAY CHECKED	
	CADD FILE NAME	
	NO.	

PROFILE	SURVEYED	DATE
	PLANNED	
	DESIGNED	
	CHECKED	
	BY	
	NO. OF WAY CHECKED	
	CADD FILE NAME	
	NO.	

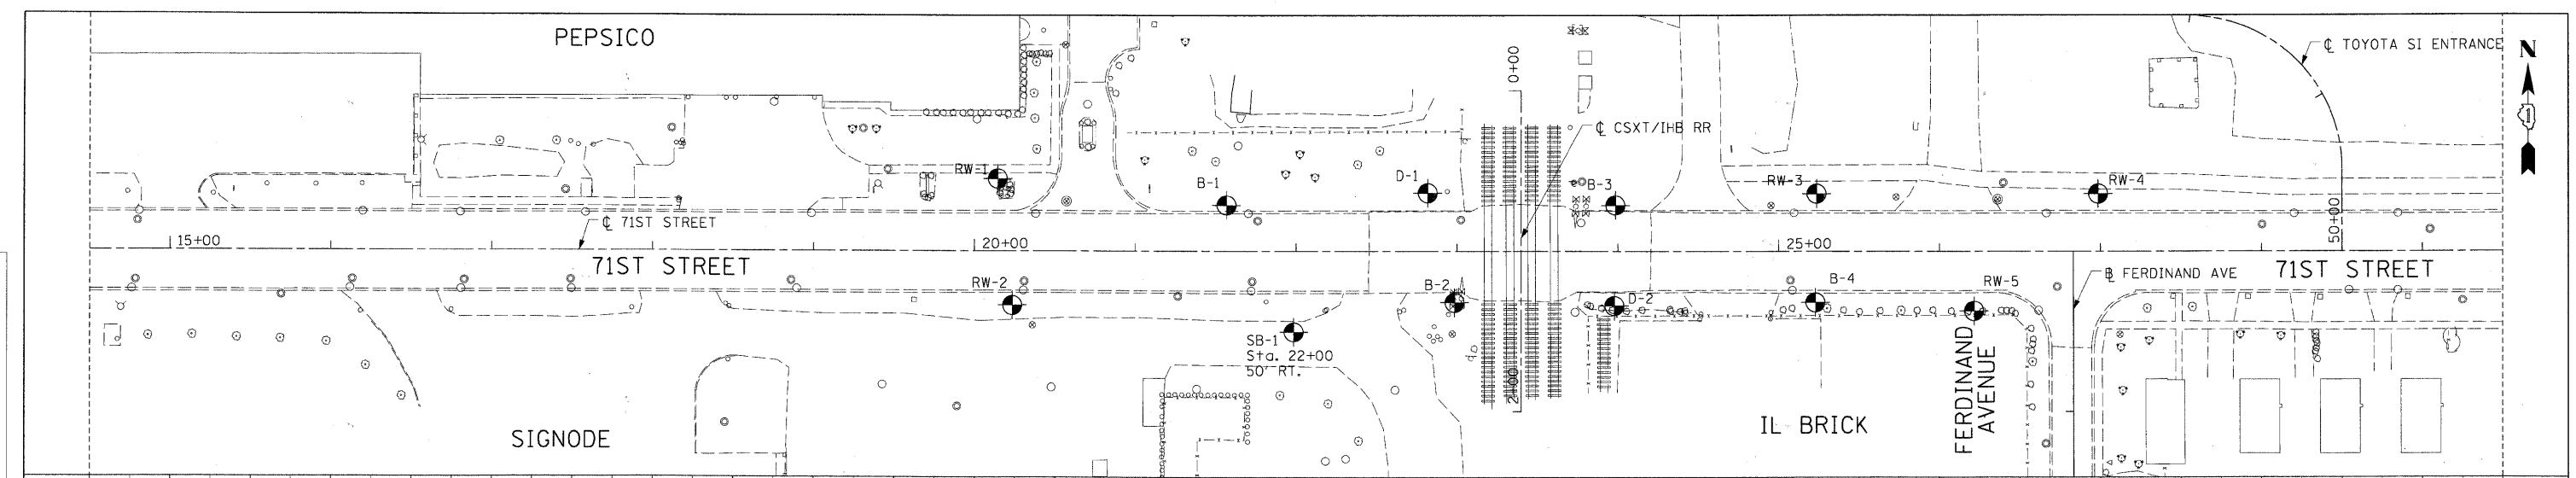

	USER NAME = marjnj	DESIGNED - NJH	REVISED -	STATE OF ILLINOIS DEPARTMENT OF TRANSPORTATION	SOIL BORINGS PLAN AND PROFILE 71ST STREET		F.A.U. RTE. 1537	SECTION 06-00050-00-GS	COUNTY COOK	TOTAL SHEETS 209	SHEET NO. 147
	PLOT SCALE = 50.000' / 1"	DRAWN - NJH	REVISED -		SCALE: H=50';V=5'	SHEET NO. 57 OF 65 SHEETS	STA 14+50.00 TO STA 29+50.00	CONTRACT NO. 63556		ILLINOIS FED. AID PROJECT CRE-90031709	
	PLOT DATE = 2/17/2011	CHECKED - TJW	REVISED -								
	DATE = FEBRUARY 17, 2011	REVISED -									