


ELEVATION 'G'
Retaining Wall - Structure No. 016-7726

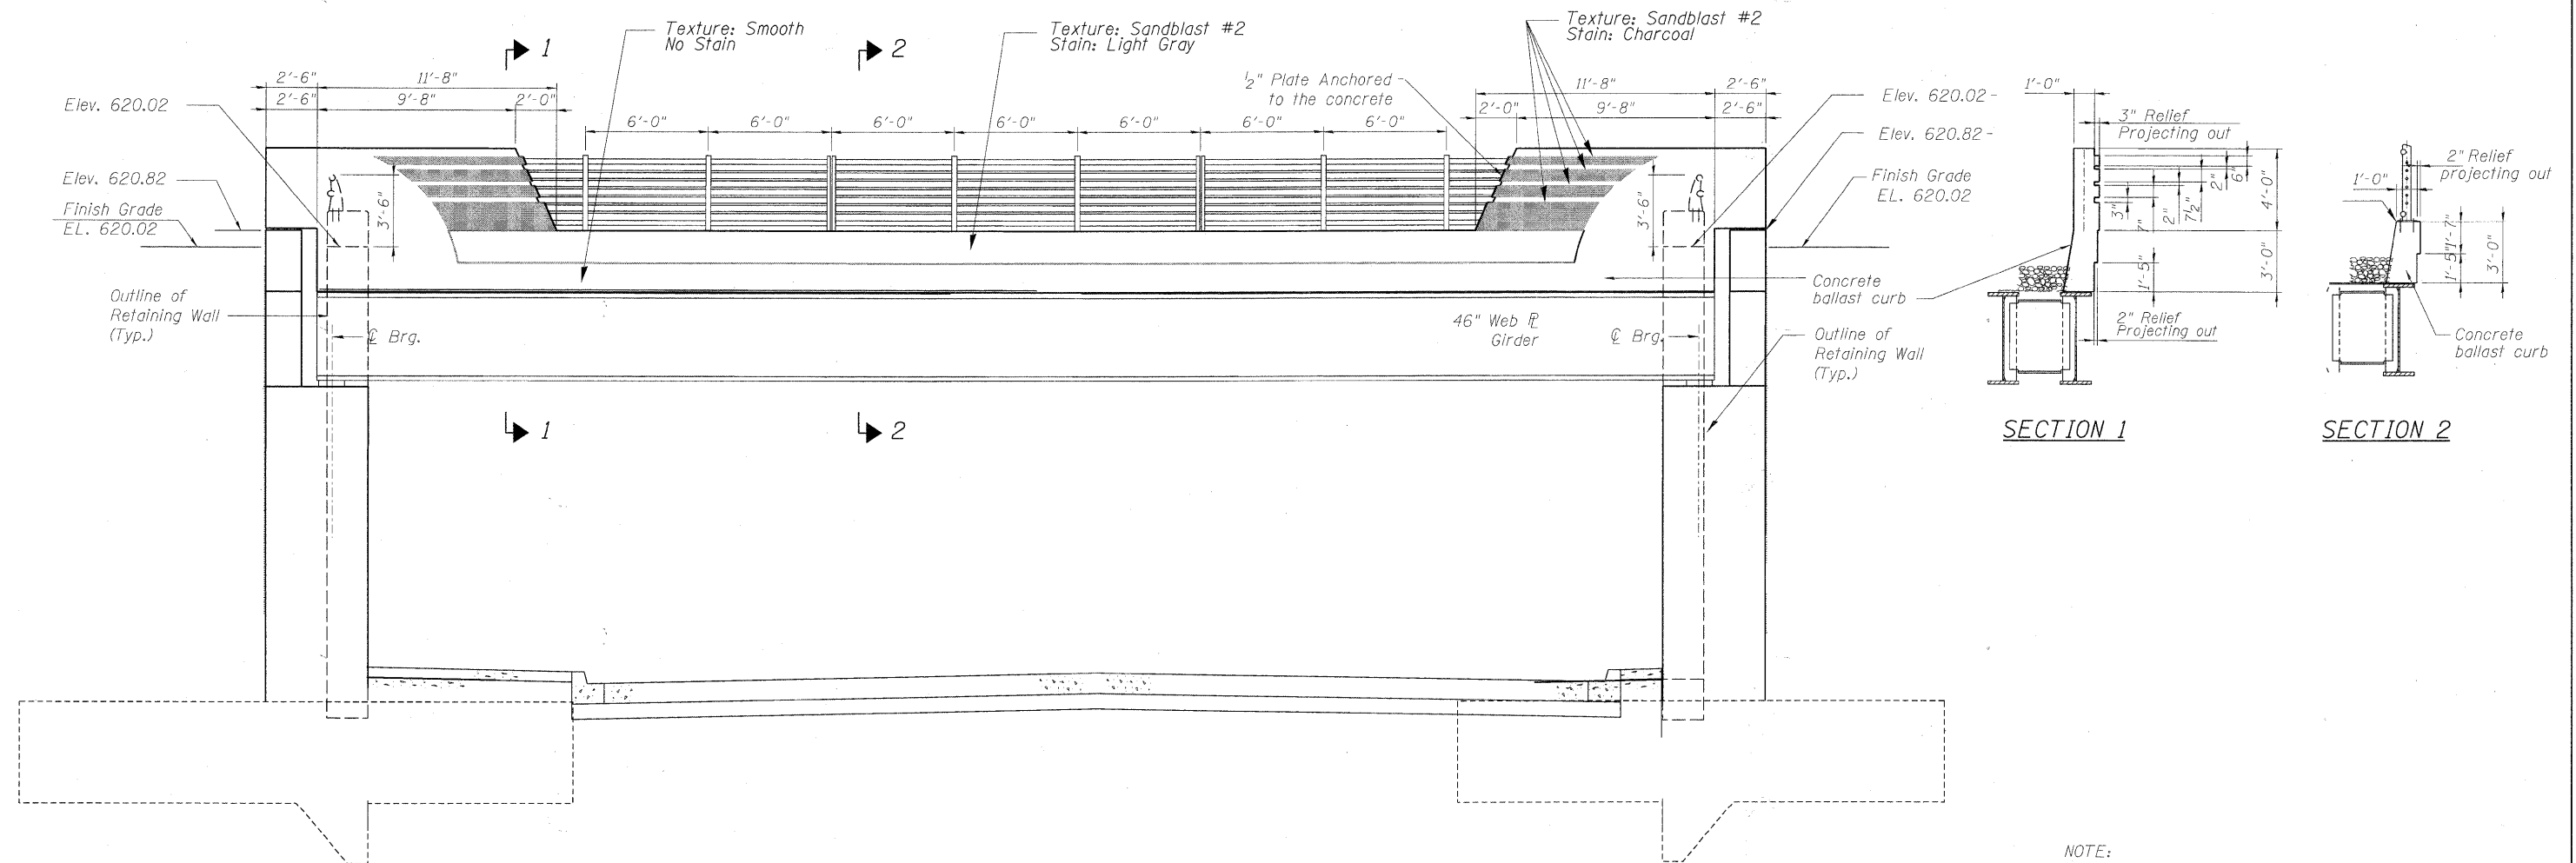

BRIDGE ELEVATION

NOTE:
For reinforcement details see structural drawings

FILE NAME = P:\62015577\0202_CAD\2011_Drawing\Sheets\Architectural\6_163_FormLiners_Details.dgn



USER NAME = FISTOVSKOM	DESIGNED - MR
PLOT SCALE = 01:0000 1' / 16"	DRAWN - MR
PLOT DATE = 3/16/2011	CHECKED - DV
	DATE - 10/11/2010

REVISED -
REVISED -
REVISED -
REVISED -

**STATE OF ILLINOIS
DEPARTMENT OF TRANSPORTATION**

FORM LINERS - DETAILS

SCALE: varies SHEET NO. 8 OF 8 SHEETS STA. TO STA.

F.A.U. RTE.	SECTION	COUNTY	TOTAL SHEETS	SHEET NO.
1537	06-00050-00-CS	COOK	209	163
CONTRACT NO. 63556				
ILLINOIS FED. AID PROJECT				