



FOR CURVE DATAS SEE DRAWING NOS. TB-1 & TB-2

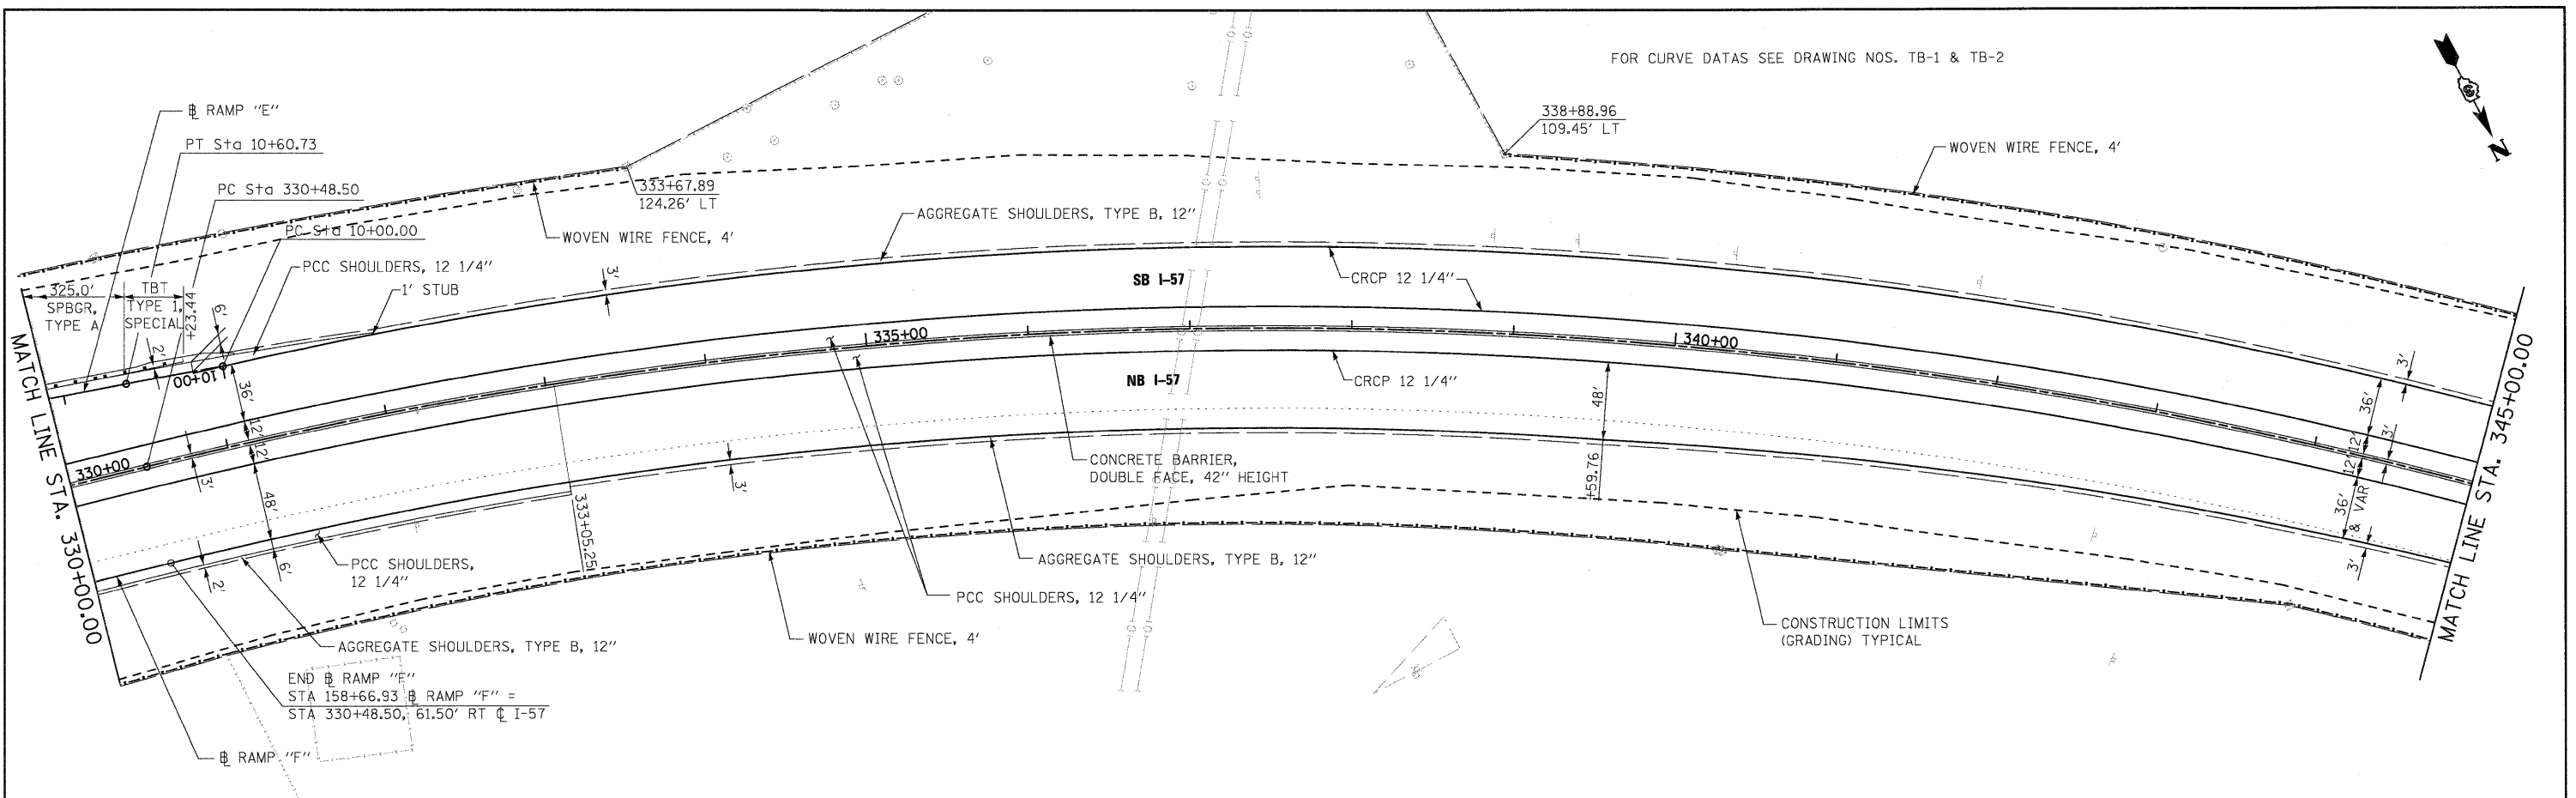

PLAN	REVISION	DATE
NO.	BY	
	CHECKED	
	DATE	
	BY	
	CHECKED	
	DATE	

PROFILE	REVISION	DATE
NO.	BY	
	CHECKED	
	DATE	
	BY	
	CHECKED	
	DATE	

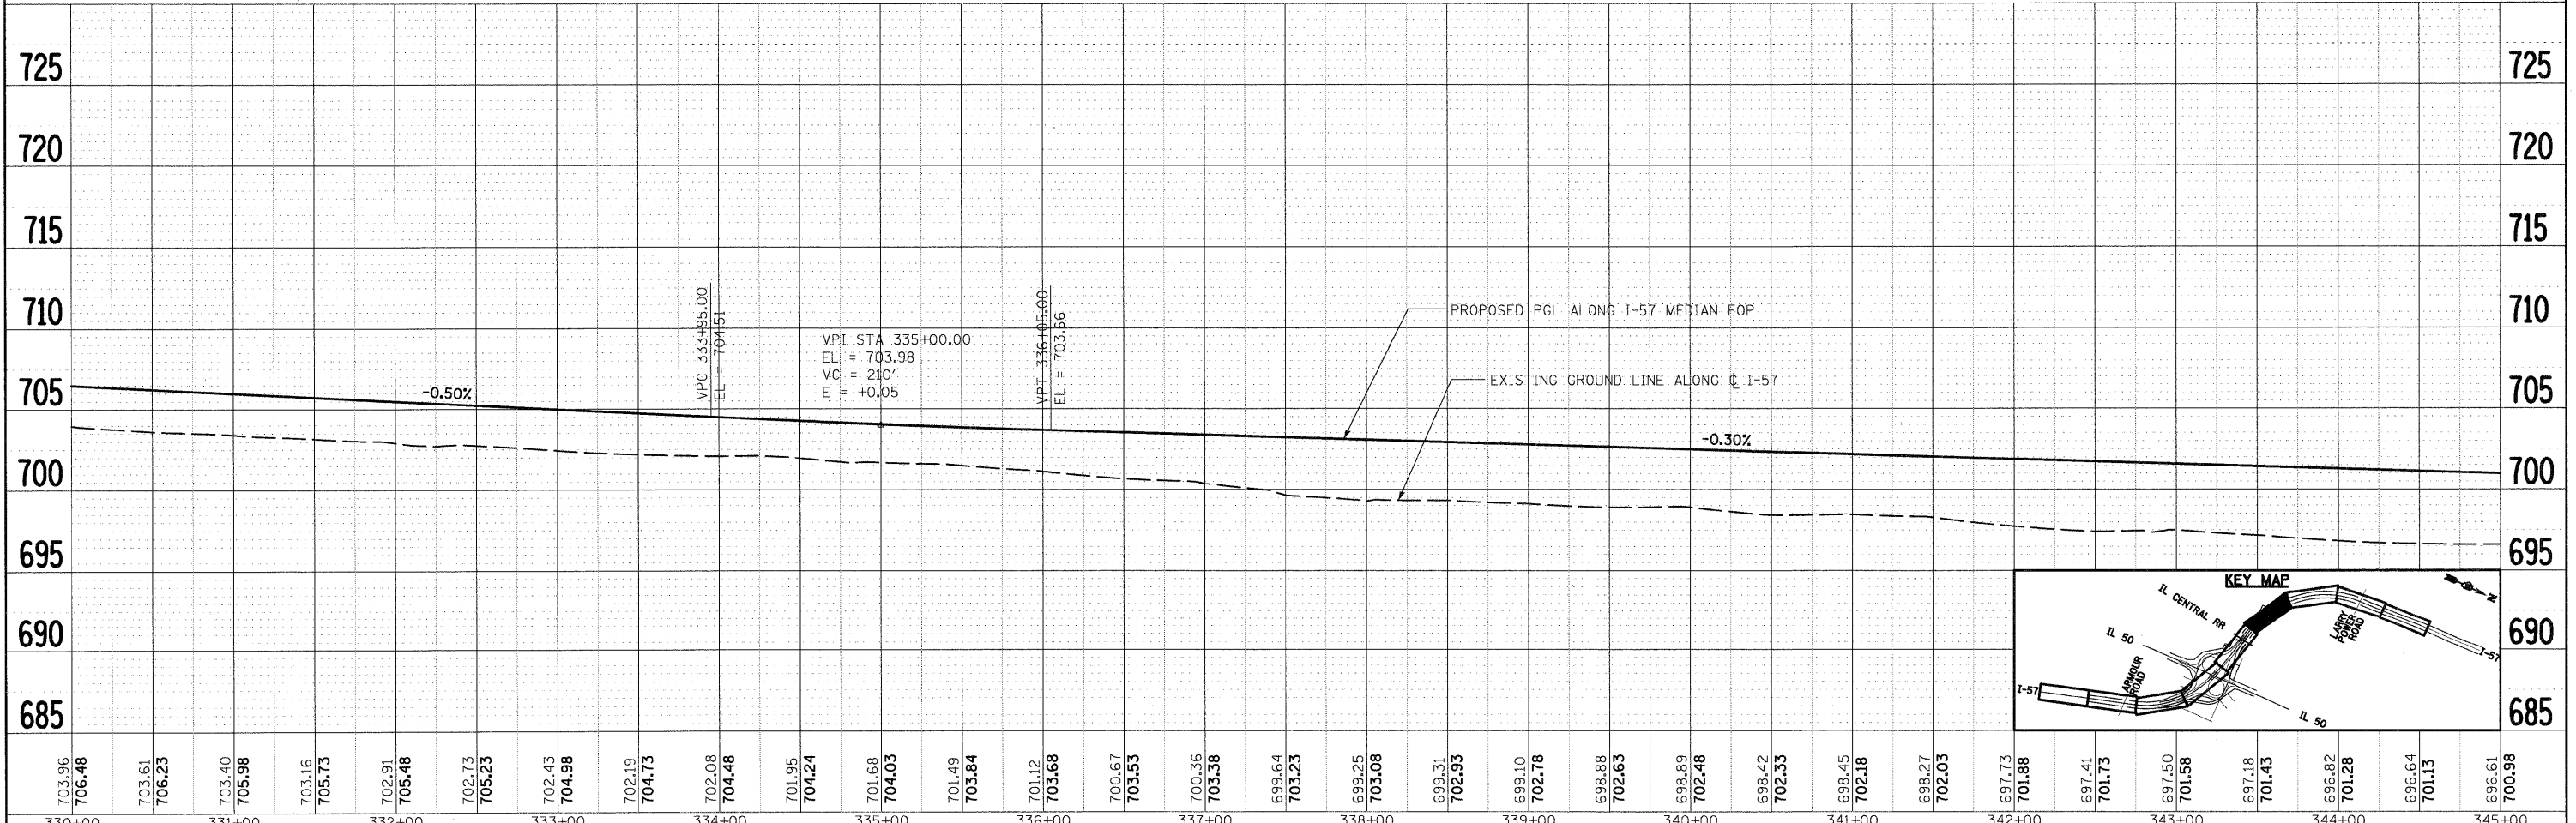

FILE NAME = I:\Dgn\shheeta\pp006.dgn	USER NAME = EpricG	DESIGNED - JTF	REVISED -	STATE OF ILLINOIS DEPARTMENT OF TRANSPORTATION	I-57 PROPOSED PLAN AND PROFILE				F.A.I. RTE. 57	SECTION (46-2) I, HBR, VBR	COUNTY KANKAKEE	TOTAL SHEETS 58	SHEET NO. 56
		DRAWN - JTF	REVISED -		SCALE:	SHEET NO.	OF	SHEETS	STA.	TO STA.	CONTRACT NO. 66409		
		CHECKED - EJG	REVISED -										
		DATE - 12/17/10	REVISED -										