
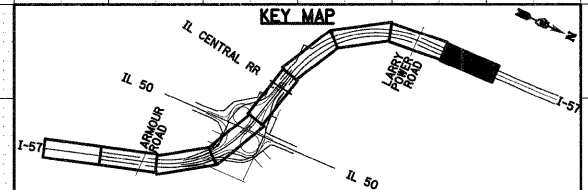
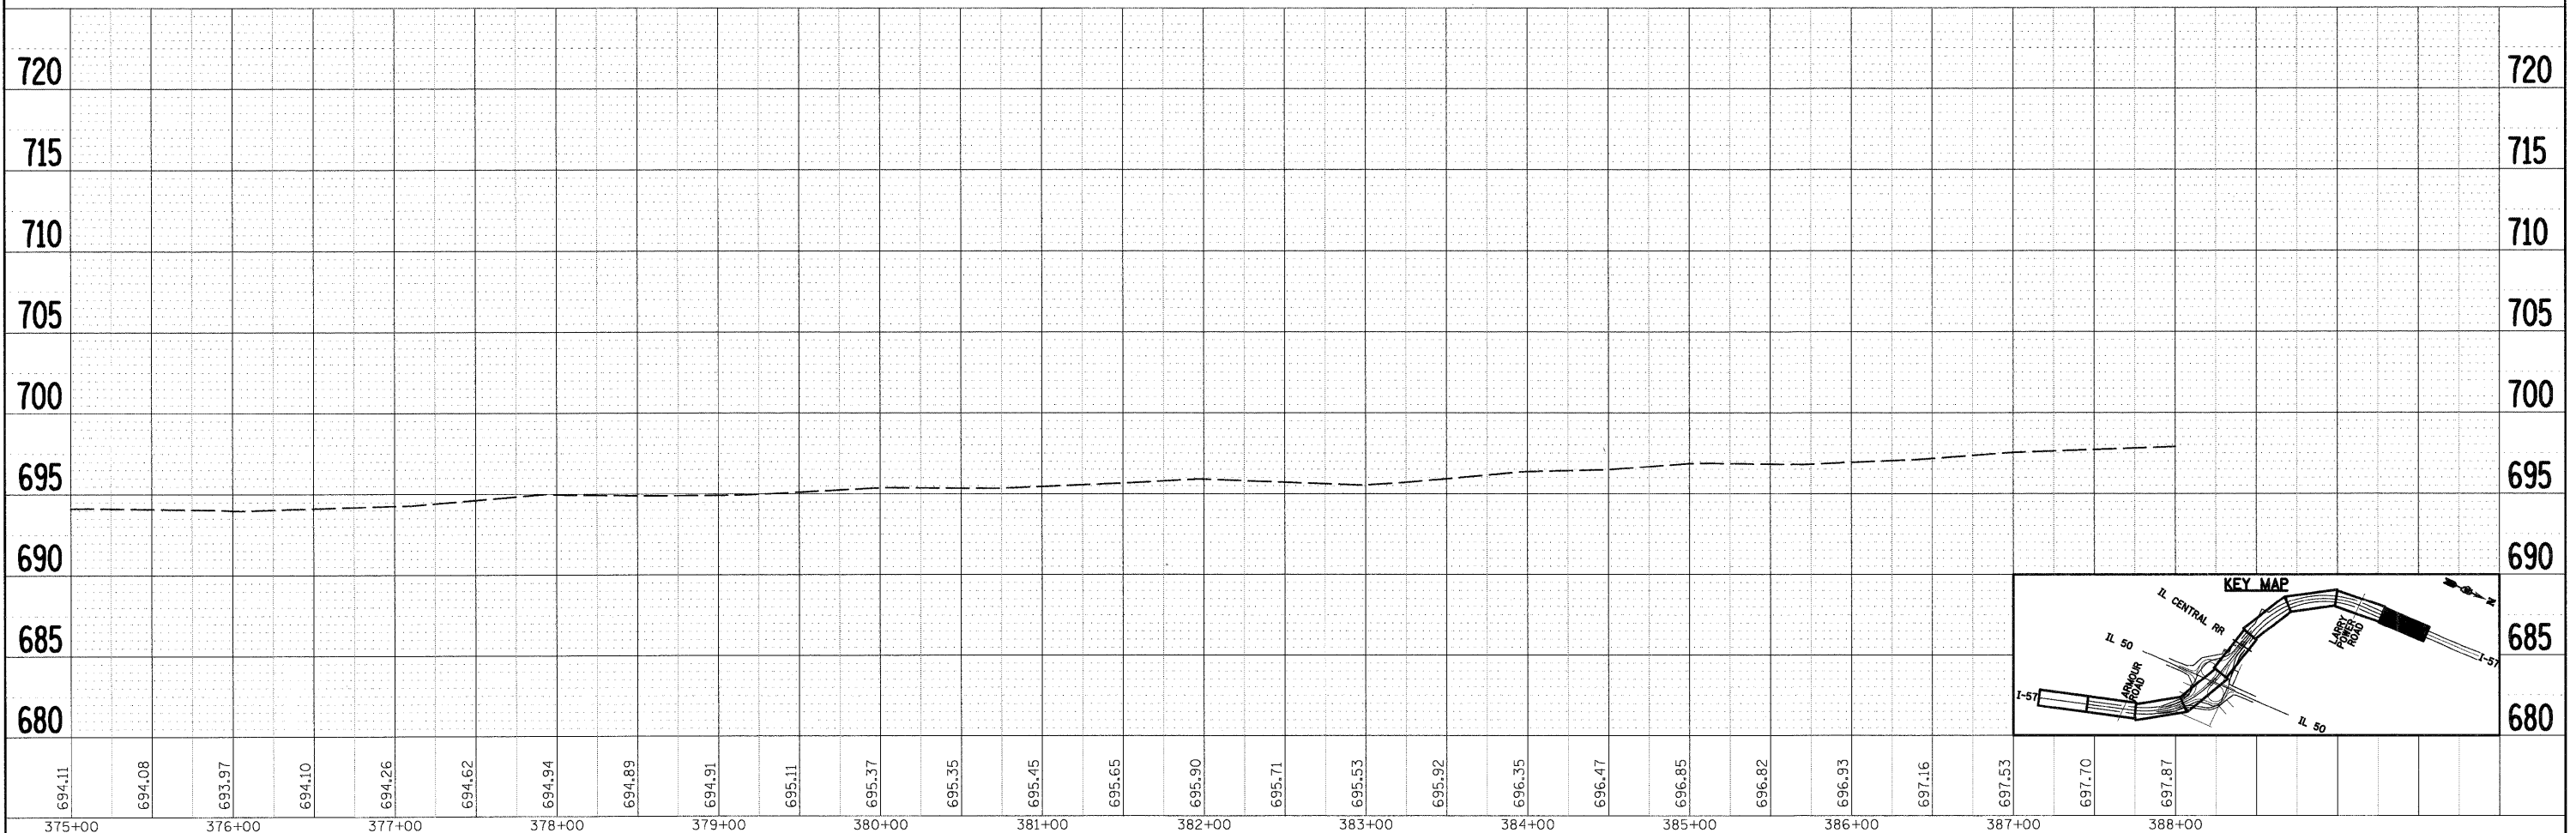


PLAN	DESIGNED	BY	DATE
	ALIGNED		
	CHECKED		
	NOTE BOOK		
	NO.		
	CADD FILE NAME		

PROFILE	DESIGNED	BY	DATE
	GRADES CHECKED		
	NOTE BOOK		
	NO.		
	STRUCTURE NOTATIONS CHECKED		

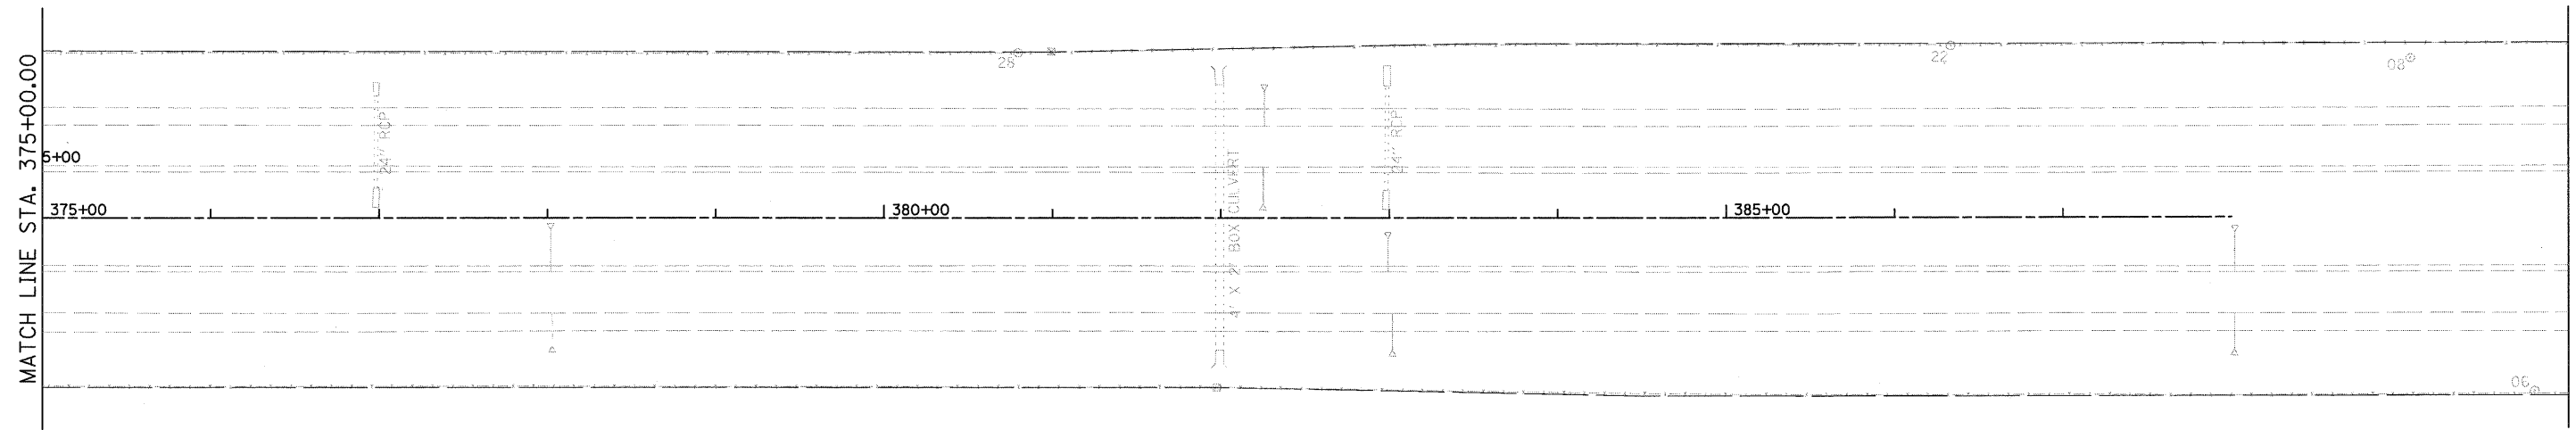

FILE NAME = I:\0\gn\shhets\pp009.dgn	USER NAME = EricG	DESIGNED - JTF	REVISED -	STATE OF ILLINOIS DEPARTMENT OF TRANSPORTATION	I-57 PROPOSED PLAN AND PROFILE			F.A.I. RTE. 57	SECTION (46-2) I, HBR, VBR	COUNTY KANKAKEE	TOTAL SHEETS 558	SHEET NO. 59
	PLOT SCALE = 1:50	DRAWN - JTF	REVISED -		SCALE:	SHEET NO. OF SHEETS	STA. TO STA.	CONTRACT NO. 66409				
	PLOT DATE = 12/22/2010	CHECKED - EJG	REVISED -		FED. ROAD DIST. NO. 3 ILLINOIS FED. AID PROJECT							
		DATE - 12/17/10	REVISED -									