
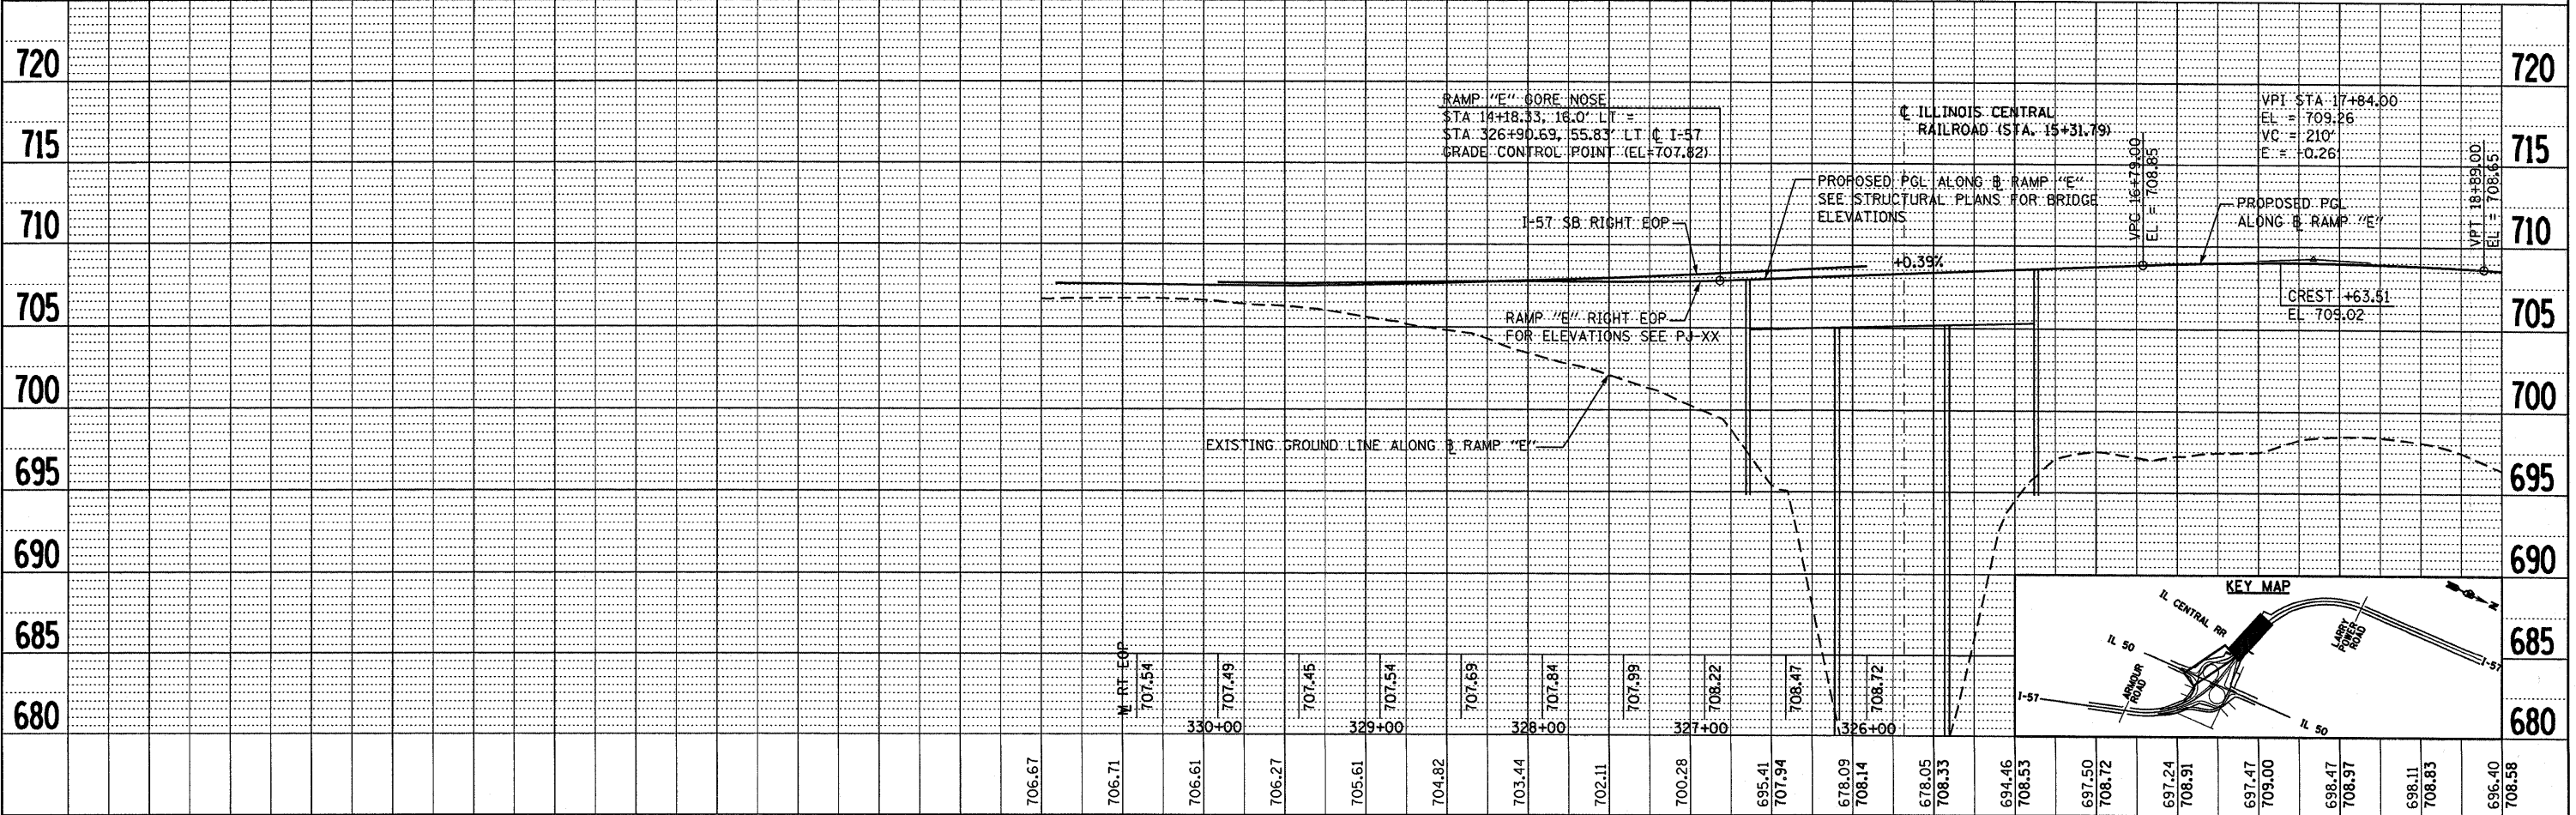


PLAN	DESIGNED	BY	DATE
	PLOTTED		
	ALIGNMENT CHECKED		
	NOTE BOOK		
	NO.		
	CADD FILE NAME		

PROFILE	DESIGNED	BY	DATE
	PLOTTED		
	GRADES CHECKED		
	NOTE BOOK		
	NO.		
	STRUCTURE NOTATIONS CHECKED		

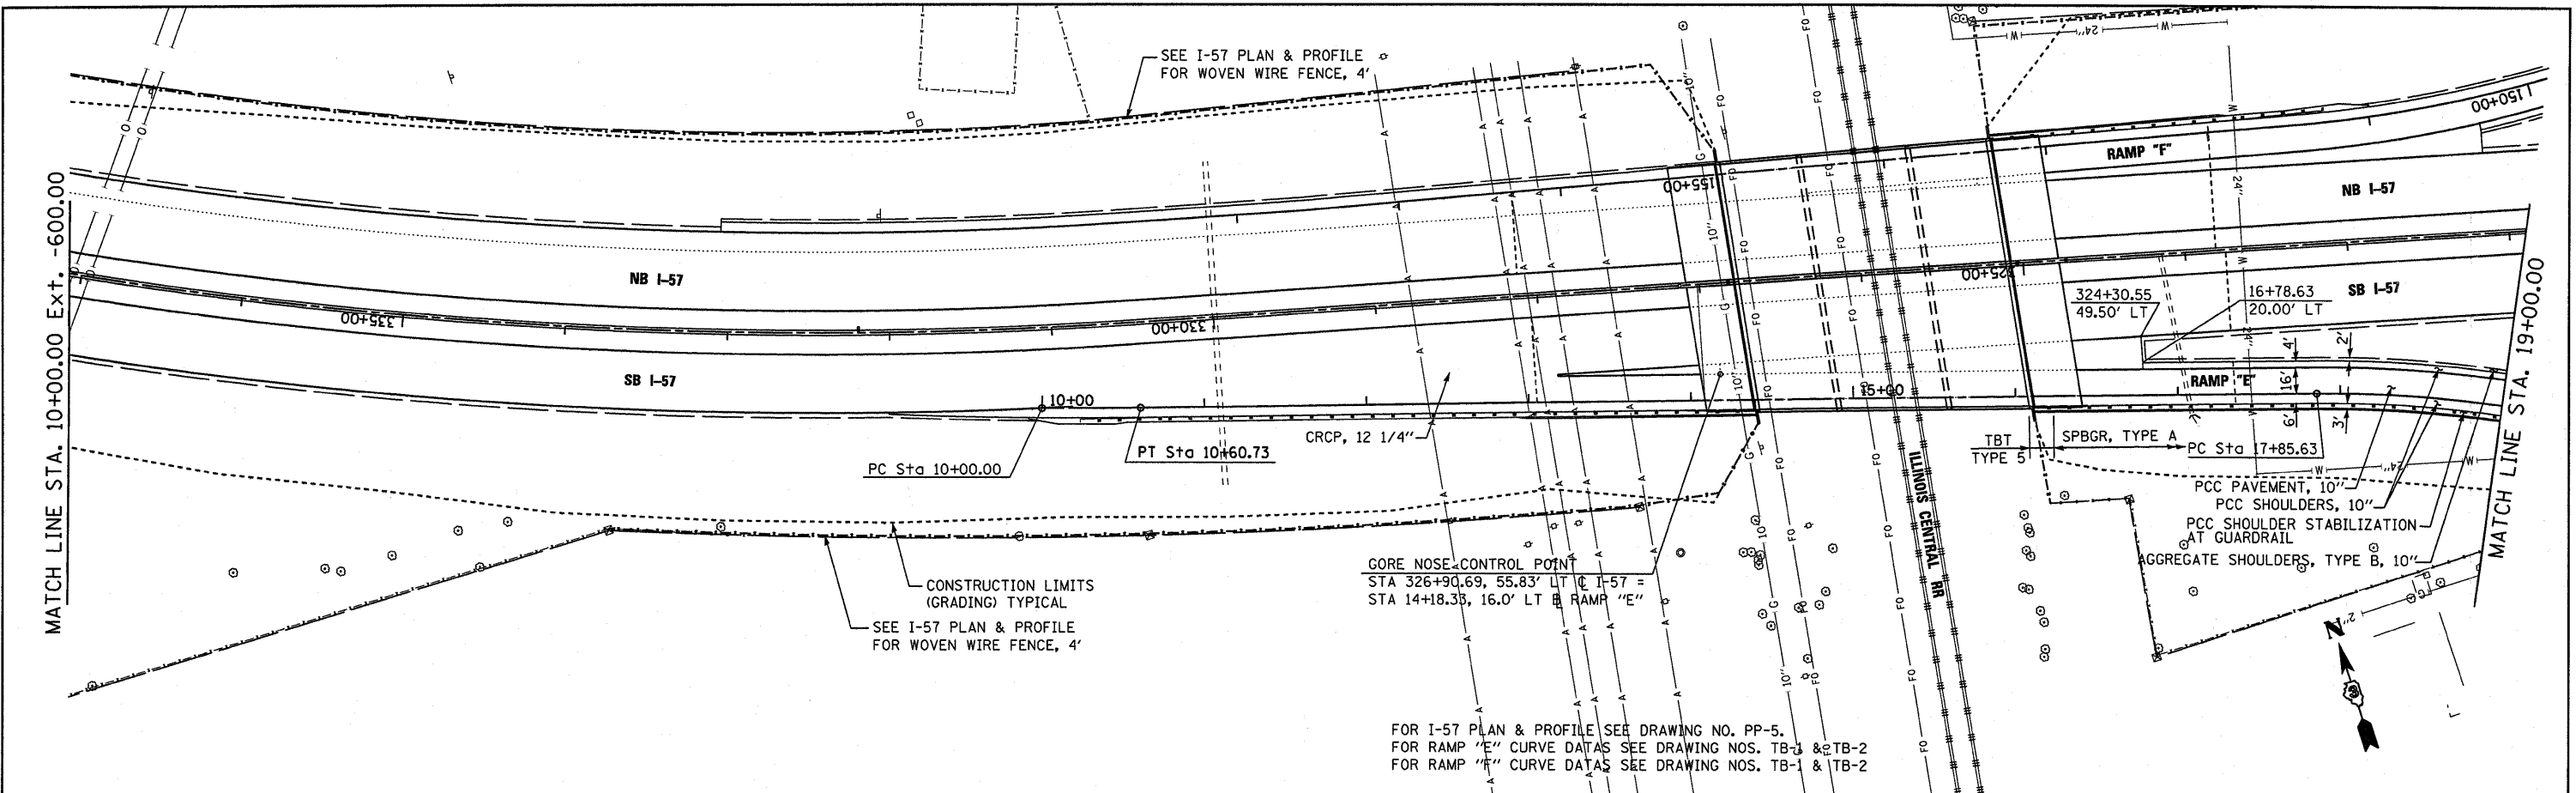

FILE NAME =	USER NAME = carpenterd	DESIGNED - JTF	REVISED -	<b>STATE OF ILLINOIS</b> <b>DEPARTMENT OF TRANSPORTATION</b>	<b>RAMP E PROPOSED PLAN AND PROFILE</b>	F.A.I. RTE.	SECTION	COUNTY	TOTAL SHEETS	SHEET NO.	
c:\pwork\pwork\carpenterd\dms58954\pp013.dgn		DRAWN - JTF	REVISED -			57	(46-2) I, HBR, VBR	KANKAKEE	558	63	
		CHECKED - E.JG	REVISED -			CONTRACT NO. 66409					
		DATE - 12/17/10	REVISED -			FED. ROAD DIST. NO. DIST. ILLINOIS FED. AID PROJECT					
PLOT SCALE = 50,0000' / IN.				SCALE:	SHEET NO. OF SHEETS	STA.	TO STA.				