


FOR IL-50 PLAN AND PROFILE SEE DRAWING NOS. PP-10 TO PP-12  
 FOR INTERSECTION DETAILS SEE DRAWING NO. ID-2  
 FOR RAMP "G" ALIGNMENT AND CURVE DATAS SEE DRAWING NO. TB-1

PLAN	DATE
BY	
REVISIONS	
NO.	
DESCRIPTION	
DATE	
BY	
REVISIONS	
NO.	
DESCRIPTION	
DATE	
BY	

PROFILE	DATE
BY	
REVISIONS	
NO.	
DESCRIPTION	
DATE	
BY	
REVISIONS	
NO.	
DESCRIPTION	
DATE	
BY	

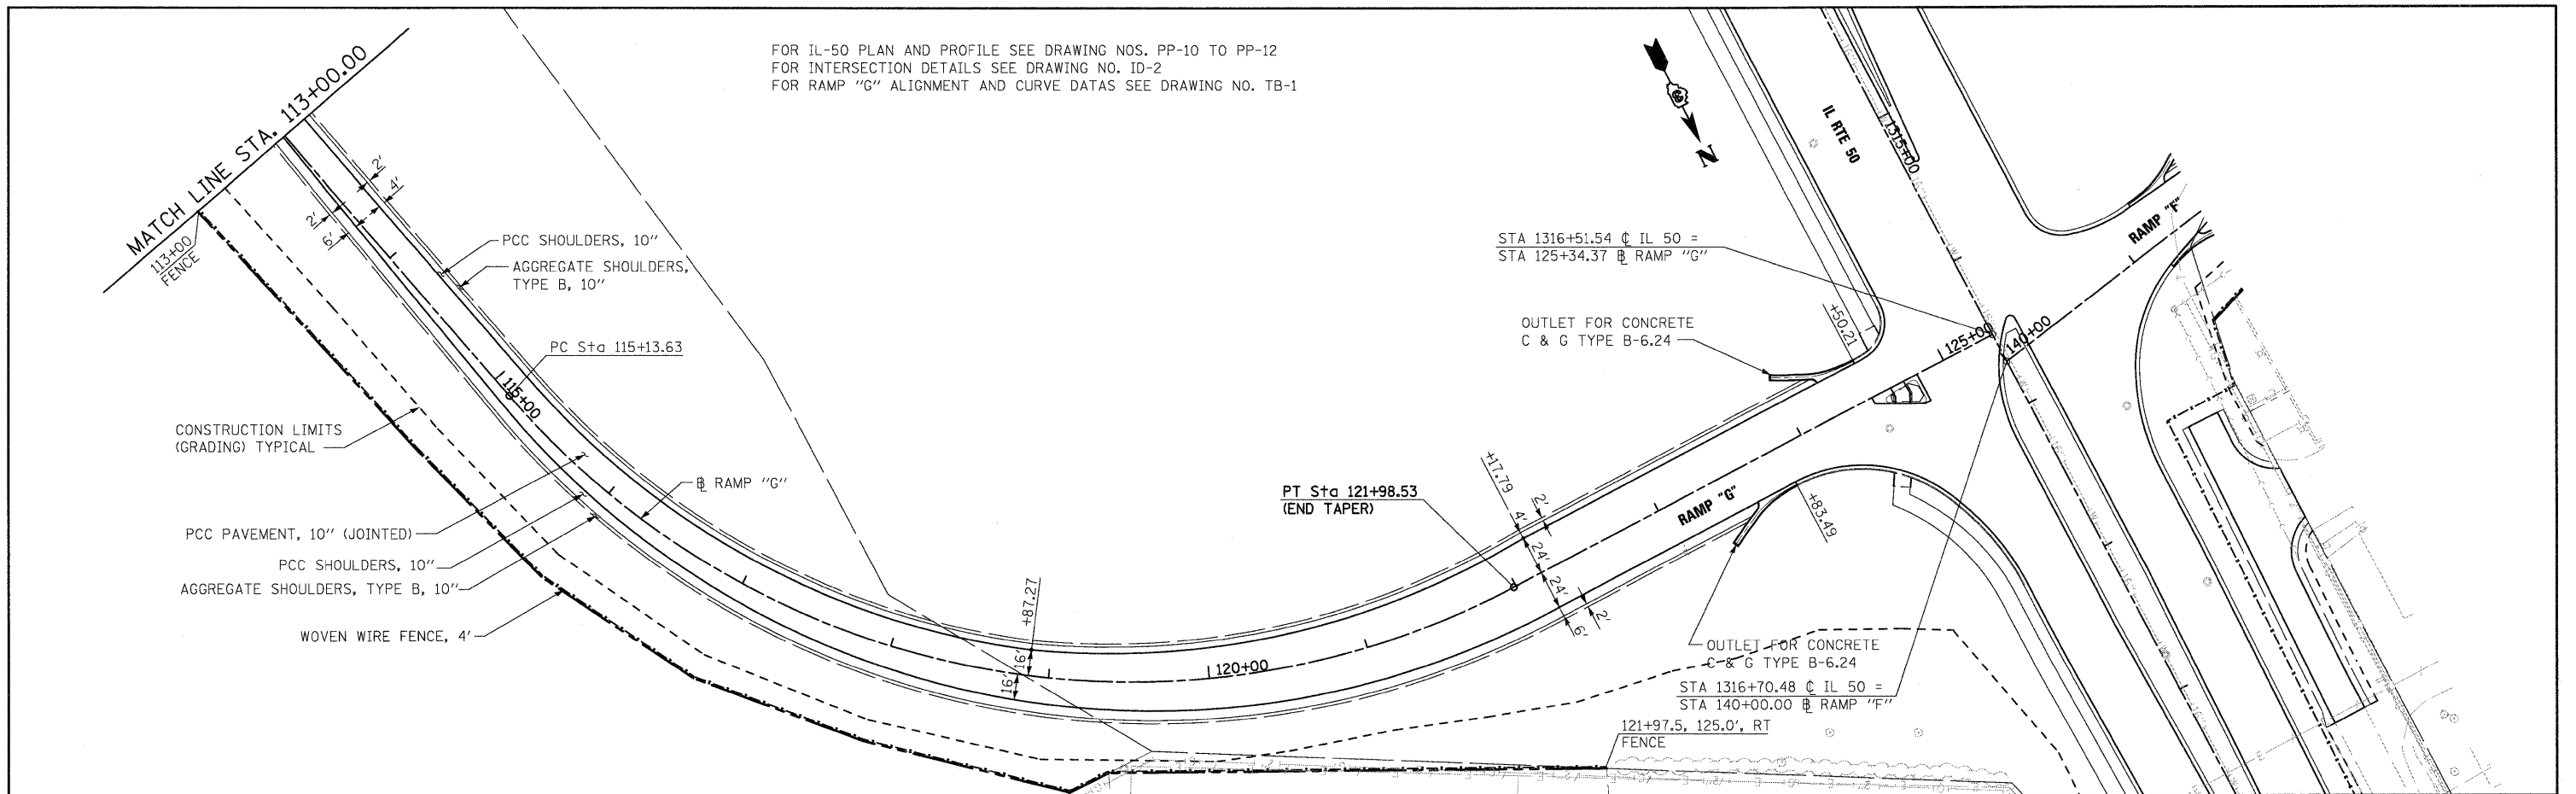

FILE NAME = I:\Dgn\sheet\pp08.dgn	USER NAME = E:\jog	DESIGNED - JTF	REVISED -	<b>STATE OF ILLINOIS DEPARTMENT OF TRANSPORTATION</b>	<b>RAMP G PROPOSED PLAN AND PROFILE</b>	F.A.I. RTE. 57	SECTION (46-2) I, HBR, VBR	COUNTY KANKAKEE	TOTAL SHEETS 58	SHEET NO. 68	
PLCT SCALE = 1:50	CHECKED - EJG	REVISED -	SCALE:			SHEET NO. OF SHEETS	STA. TO STA.	CONTRACT NO. 66409		FED. ROAD DIST. NO. 3	ILLINOIS FED. AID PROJECT
PLOT DATE = 12/22/2010	DATE - 12/17/10	REVISED -									