
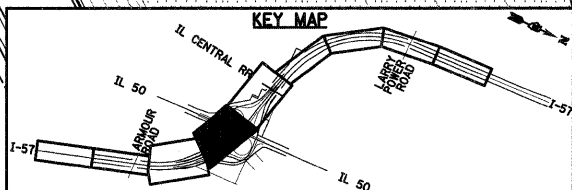


NOTES:

1. SEE SHEET EC-1 FOR LANDSCAPING AND EROSION CONTROL LEGEND AND STRATEGY.

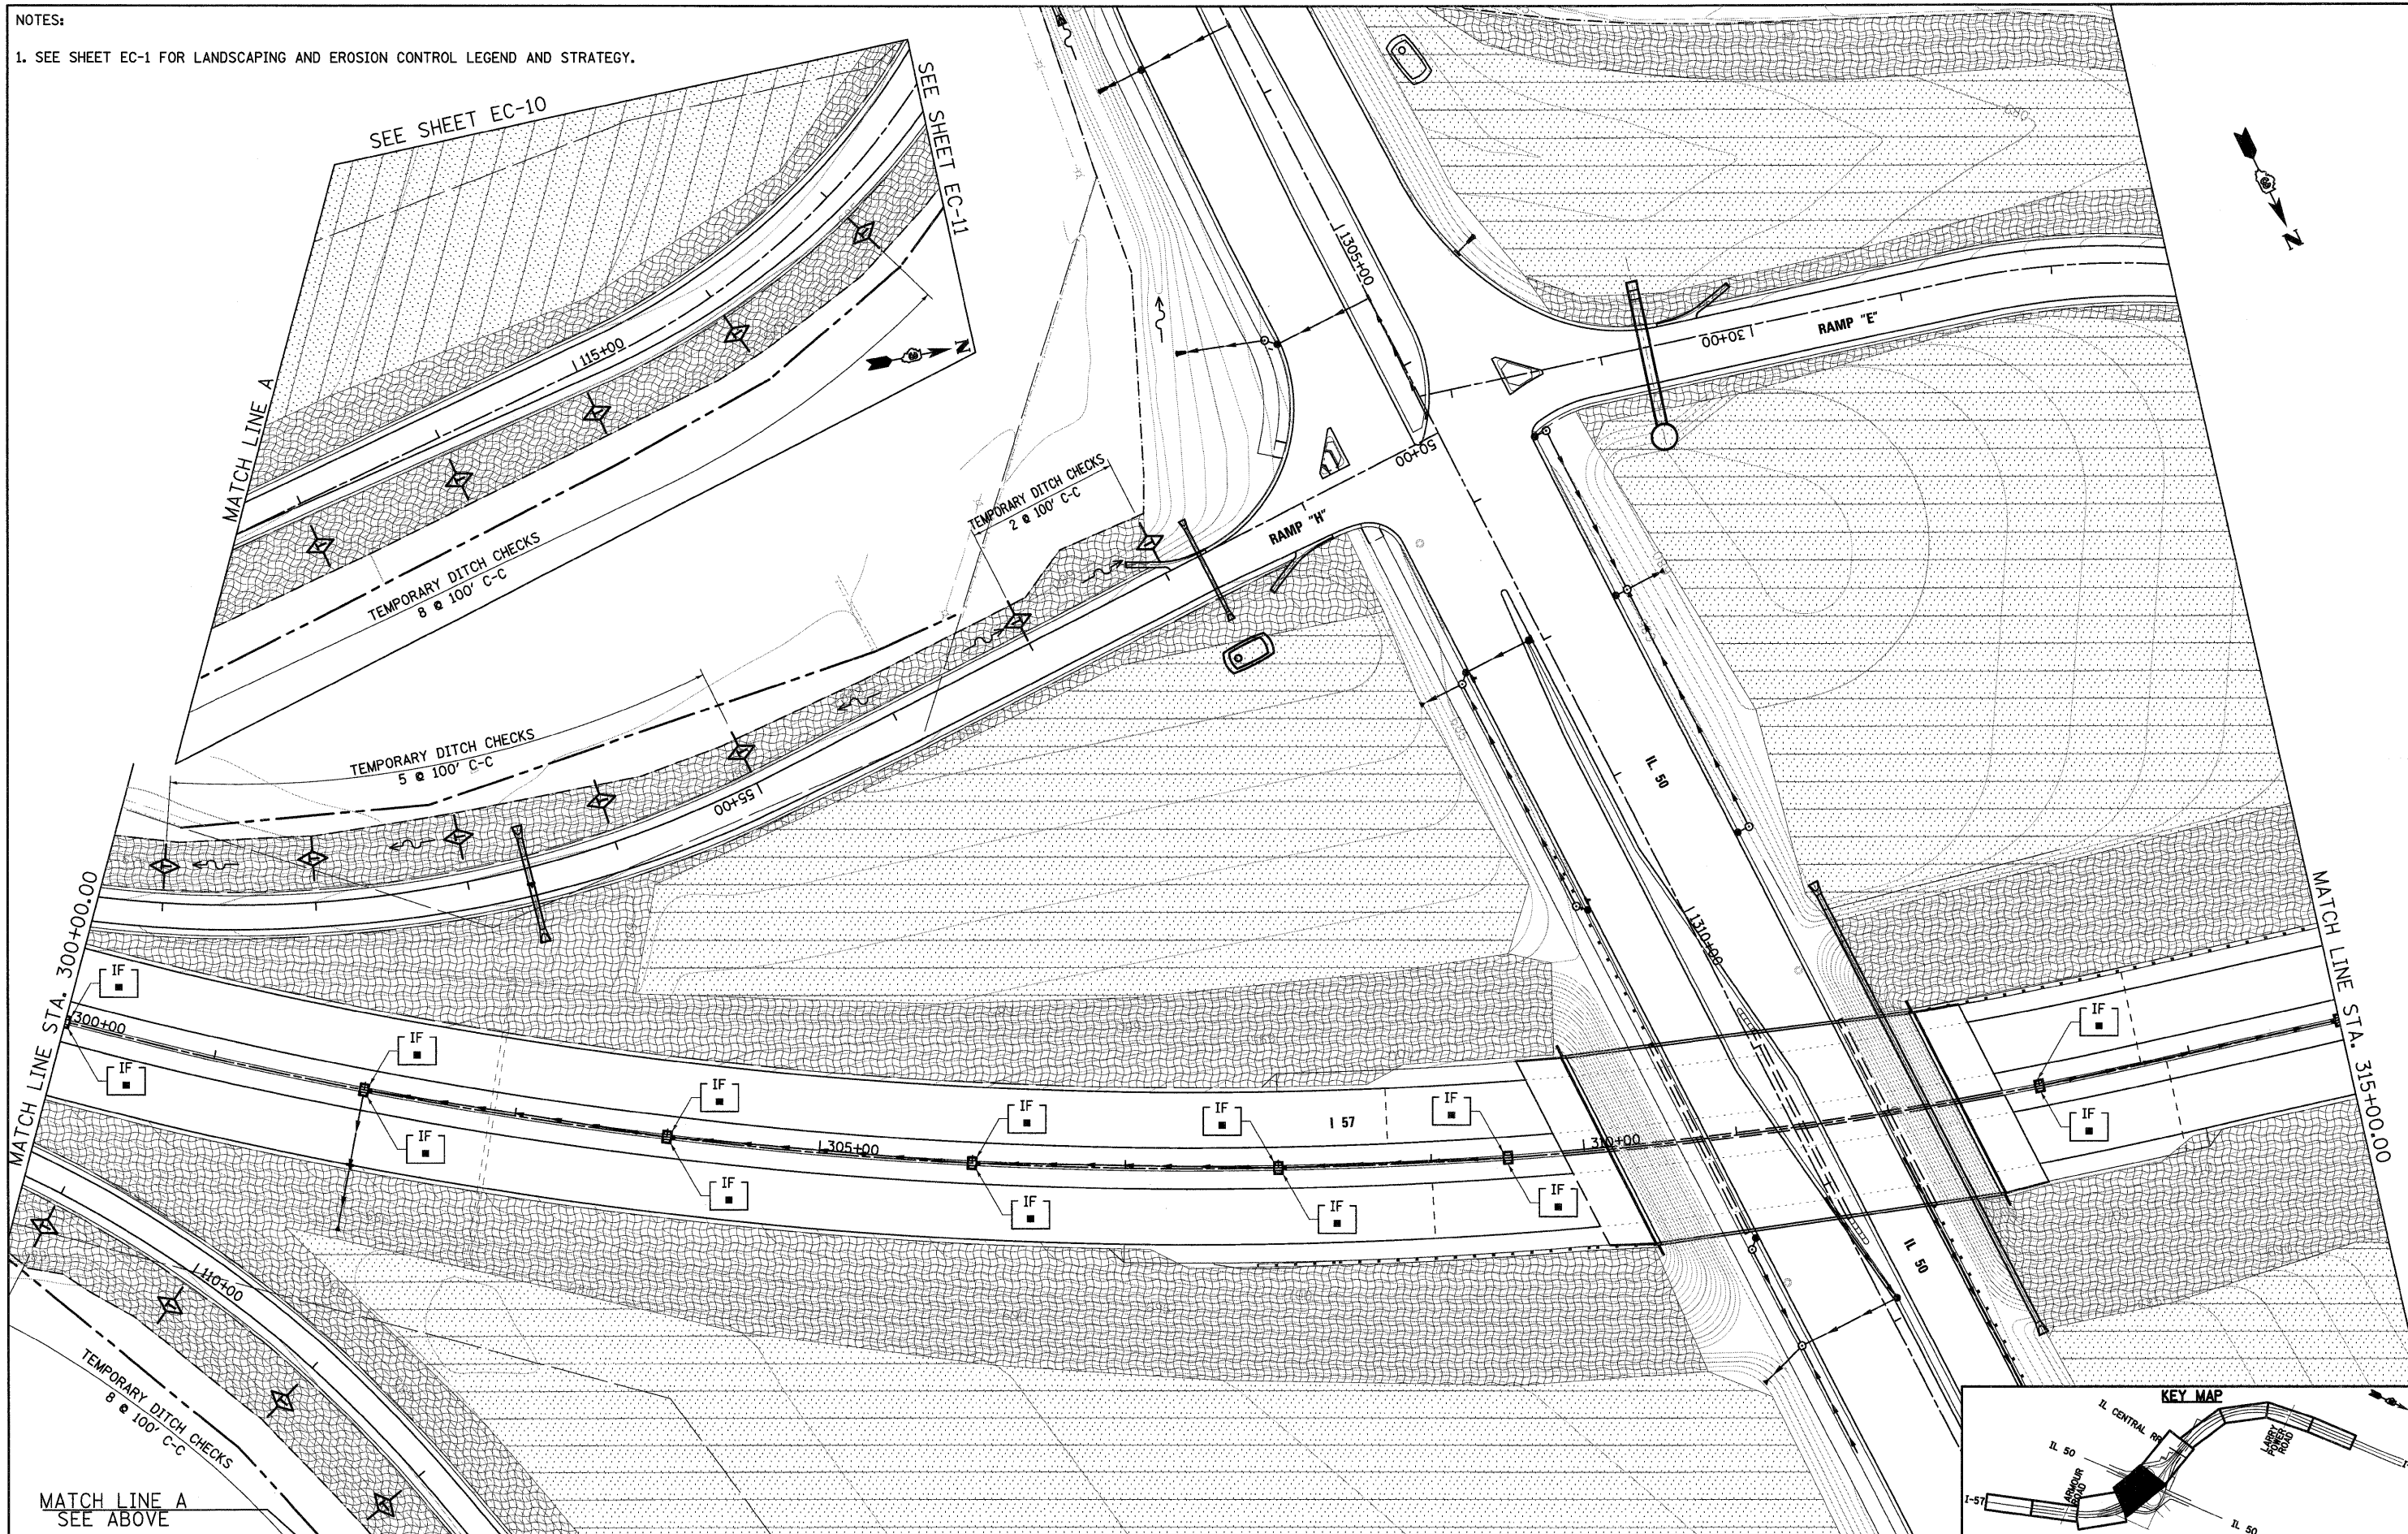

FILE NAME = I:\Dgn\sheets\ec24.dgn	USER NAME = EricG	DESIGNED - JWM	REVISED -	STATE OF ILLINOIS DEPARTMENT OF TRANSPORTATION	LANDSCAPING AND EROSION AND SEDIMENT CONTROL PLAN			F.A.I. RTE. = 57	SECTION = (46-2) I, HBR, VBR	COUNTY = KANKAKEE	TOTAL SHEETS = 558	SHEET NO. = 125
PLOT SCALE = 1:50	CHECKED - EJG	REVISED -	CONTRACT NO. 66409									
PLOT DATE = 12/22/2010	DATE = 12/17/10	REVISED -	FED. ROAD DIST. NO. 3 [ILLINOIS] FED. AID PROJECT									
					SCALE:	SHEET NO. OF SHEETS	STA. TO STA.					