

DRAINAGE REMOVALS

STORM SEWER REMOVAL 18"					TRENCH BACKFILL
FROM STATION	OFFSET	TO STATION	OFFSET	FOOT	QUANTITY
513+43.1	16.5 LT	513+35.7	30.7 RT	47.8	N/A
				TOTAL	47.8

STORM SEWER REMOVAL 12"					TRENCH BACKFILL
FROM STATION	OFFSET	TO STATION	OFFSET	FOOT	QUANTITY
323+24.4	0.4 LT	324+15.7	0.9 RT	91.4	N/A
324+81.4	47.8 LT	324+85.9	0.5 LT	47.5	-
324+91.3	56.1 RT	324+85.9	0.5 LT	56.8	-
327+03.3	46.4 LT	327+07.8	0.9 RT	47.5	-
327+13.2	57.5 RT	327+07.8	0.9 RT	56.8	-
515+70.2	14.3 RT	515+38.5	11.4 LT	41.0	-
515+15.0	10.8 LT	515+10.1	23.6 RT	34.7	-
				TOTAL	375.7


REMOVING CATCH BASINS			QUANTITY
STATION	OFFSET		EACH
324+85.9	0.5 LT		1
327+07.8	0.9 RT		1
TOTAL			2

REMOVING MANHOLES			QUANTITY
STATION	OFFSET		EACH
513+43.1	16.5 LT		1
TOTAL			1

FILLING CATCH BASINS			QUANTITY
STATION	OFFSET		EACH
324+15.7	0.9 RT		1
TOTAL			1


STORM SEWER REMOVAL 15"					TRENCH BACKFILL
FROM STATION	OFFSET	TO STATION	OFFSET	FOOT	QUANTITY
324+15.7	0.9 RT	324+85.9	0.5 LT	70.2	N/A
327+07.8	0.9 RT	328+55.3	0.4 LT	147.5	N/A
513+25.7	19.5 LT	513+76.3	12.0 LT	50.3	N/A
				TOTAL	268.0

PAVED DITCH REMOVAL					
FROM STATION	OFFSET	TO STATION	OFFSET	FOOT	
315+00.0	643.5 LT	316+90.9	484.2 LT	251.0	
315+00.0	564.4 LT	315+49.8	528.2 LT	62.8	
314+78.3	152.7 RT	318+24.1	59.8 RT	358.1	
				TOTAL	671.9

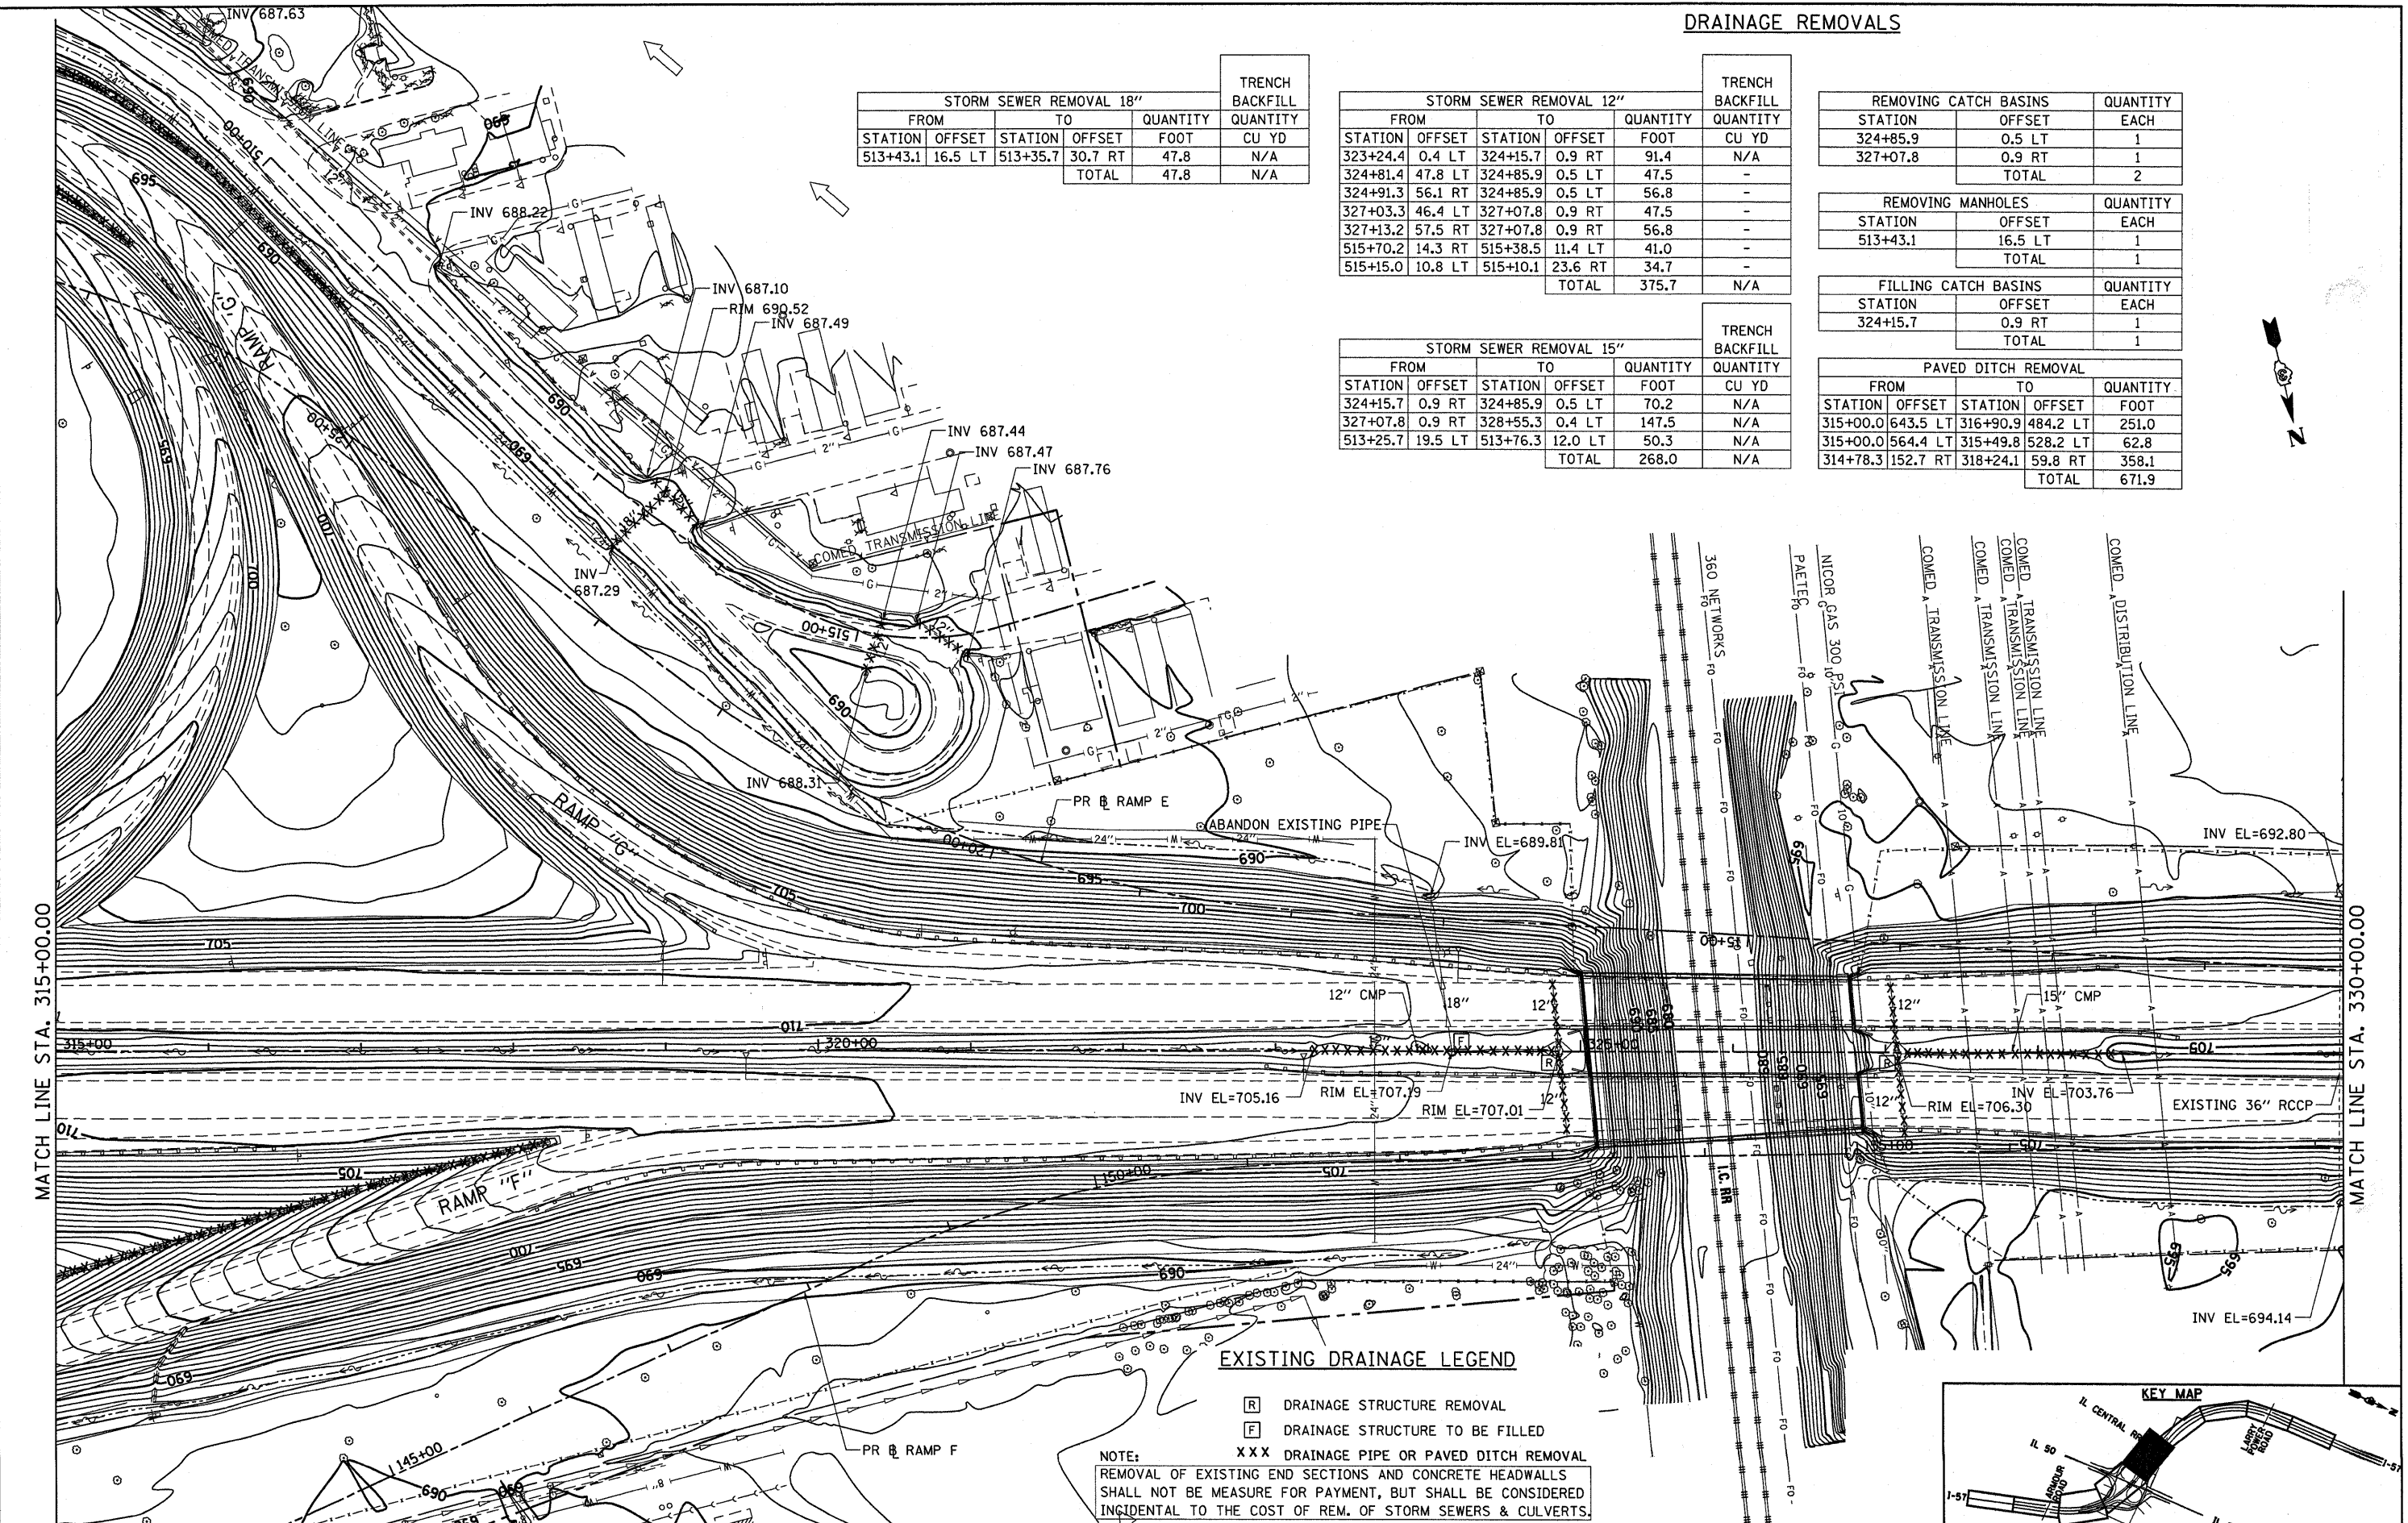

EXISTING DRAINAGE LEGEND

[R] DRAINAGE STRUCTURE REMOVAL
 [F] DRAINAGE STRUCTURE TO BE FILLED
 XXX DRAINAGE PIPE OR PAVED DITCH REMOVAL
 NOTE:
 REMOVAL OF EXISTING END SECTIONS AND CONCRETE HEADWALLS SHALL NOT BE MEASURE FOR PAYMENT, BUT SHALL BE CONSIDERED INCIDENTAL TO THE COST OF REM. OF STORM SEWERS & CULVERTS.

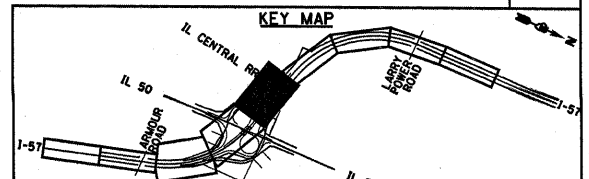

FILE NAME =	USER NAME = carpentardj	DESIGNED - JWM	REVISED -
ca:\pwork\pwork\carpentardj\dms58954\ub4.dgn		DRAWN - JWM	REVISED -
		CHECKED - EJG	REVISED -
		DATE - 12/17/10	REVISED -

STATE OF ILLINOIS
DEPARTMENT OF TRANSPORTATION

EXISTING DRAINAGE AND UTILITY PLAN			
SCALE:	SHEET NO.	OF SHEETS	STA. TO STA.

F.A.I. RTE.	SECTION	COUNTY	TOTAL SHEETS	SHEET NO.
57	(46-2) I, HBR, VBR	KANKAKEE	558	136
CONTRACT NO. 66409				
FED. ROAD DIST. NO. DISTILLINOIS FED. AID PROJECT				