



PLAN	SURVEYED	DATE
	ALIGNED	BY
	CHECKED	
	PLOTTED	
	NO. _____	
	NOTE BOOK _____	
	CADD FILE NAME _____	

PROFILE	SURVEYED	DATE
	GRADES CHECKED	BY
	STRUCTURE NOTATIONS CHECKED	
	NO. _____	
	NOTE BOOK _____	
	STRUCTURE NOTATIONS CHECKED	

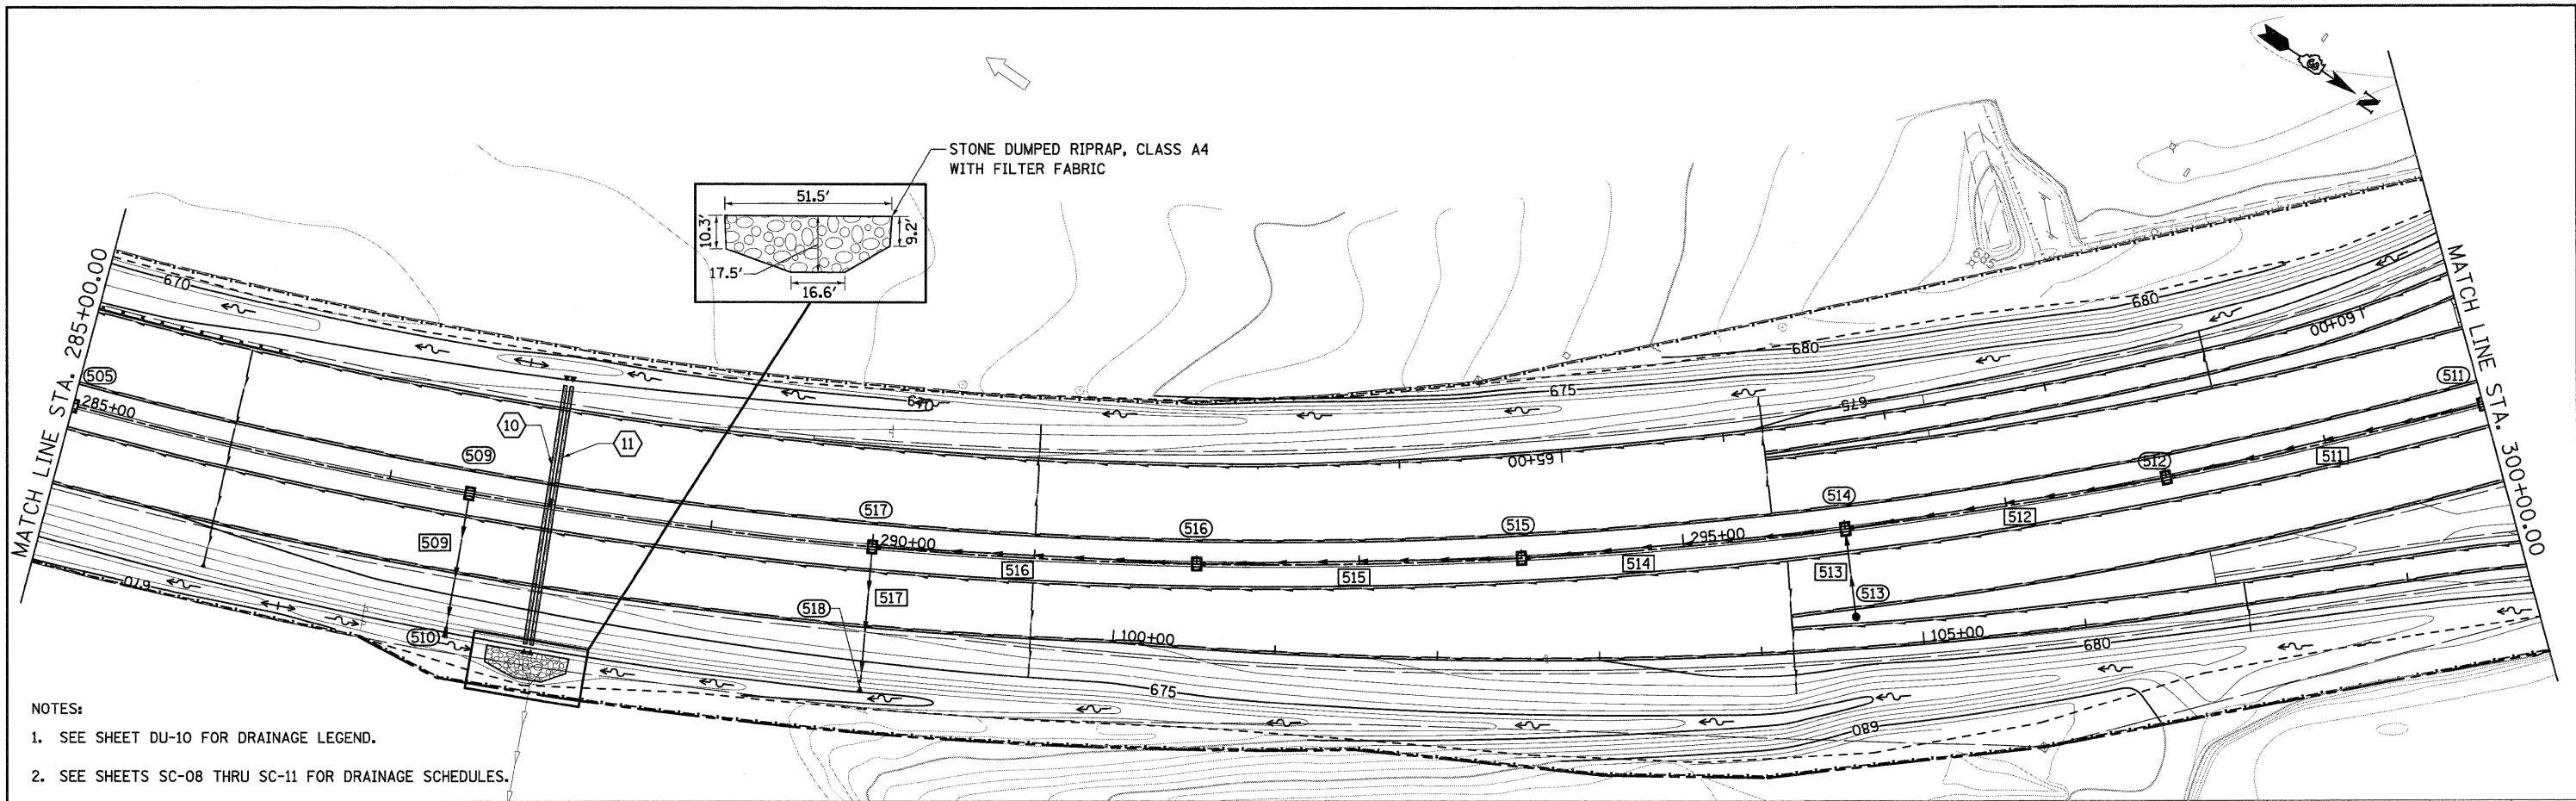

- NOTES:
- SEE SHEET DU-10 FOR DRAINAGE LEGEND.
 - SEE SHEETS SC-08 THRU SC-11 FOR DRAINAGE SCHEDULES.

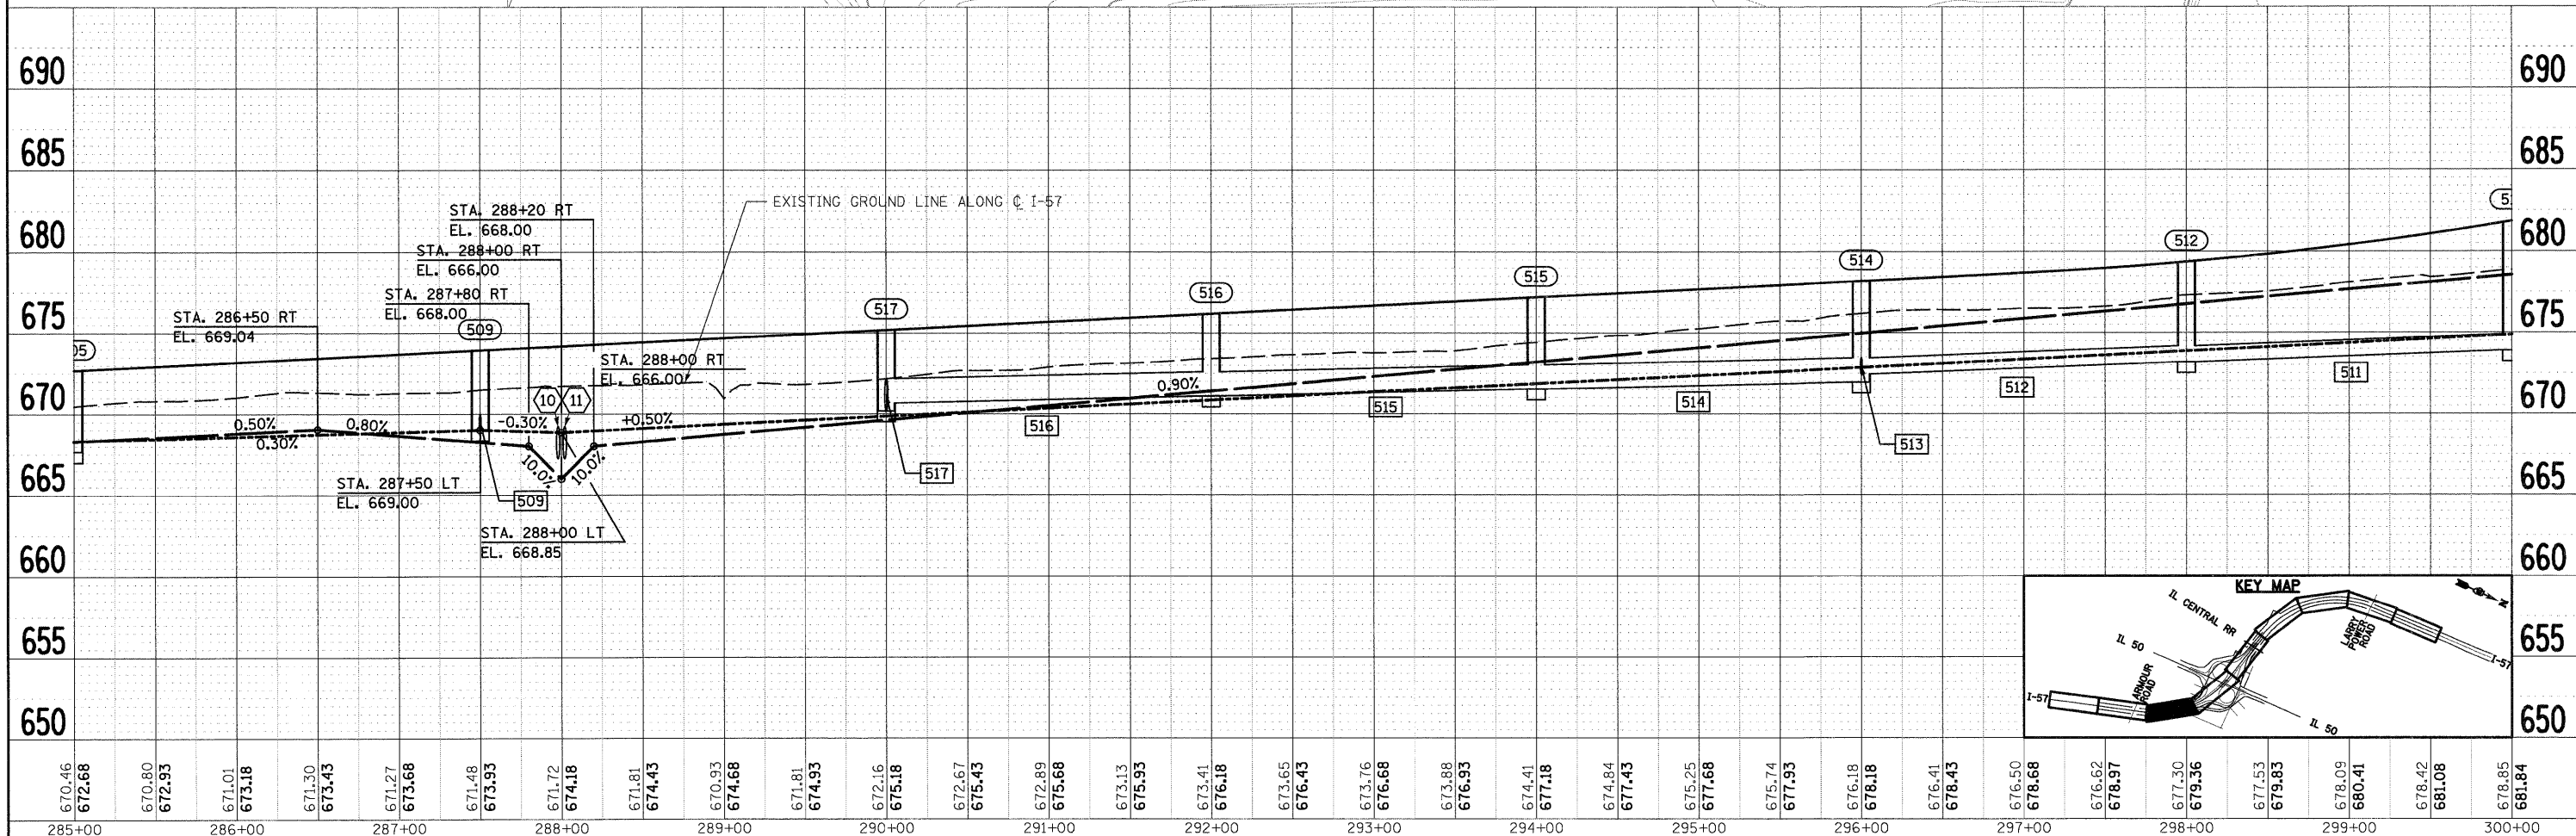

FILE NAME = I:\Dgn\shhets\du12.dgn	USER NAME = EricG	DESIGNED - JWM	REVISED -	STATE OF ILLINOIS DEPARTMENT OF TRANSPORTATION	I-57 PROPOSED DRAINAGE PLAN AND PROFILE				F.A.I. RTE. 57	SECTION (46-2) I, HBR, VBR	COUNTY KANKAKEE	TOTAL SHEETS 558	SHEET NO. 144
	PLOT SCALE = 1:50	DRAWN - JWM	REVISED -		SCALE:	SHEET NO.	OF SHEETS	STA.	TO STA.	CONTRACT NO. 66409			
	PLOT DATE = 12/22/2010	CHECKED - EJG	REVISED -		FED. ROAD DIST. NO. 3 ILLINOIS FED. AID PROJECT								
		DATE - 12/17/10	REVISED -										