


PLAN	DESIGNED	DATE
	DRAWN	
	CHECKED	
	DATE	
	BY	
	NO.	

PROFILE	DESIGNED	DATE
	DRAWN	
	CHECKED	
	DATE	
	BY	
	NO.	

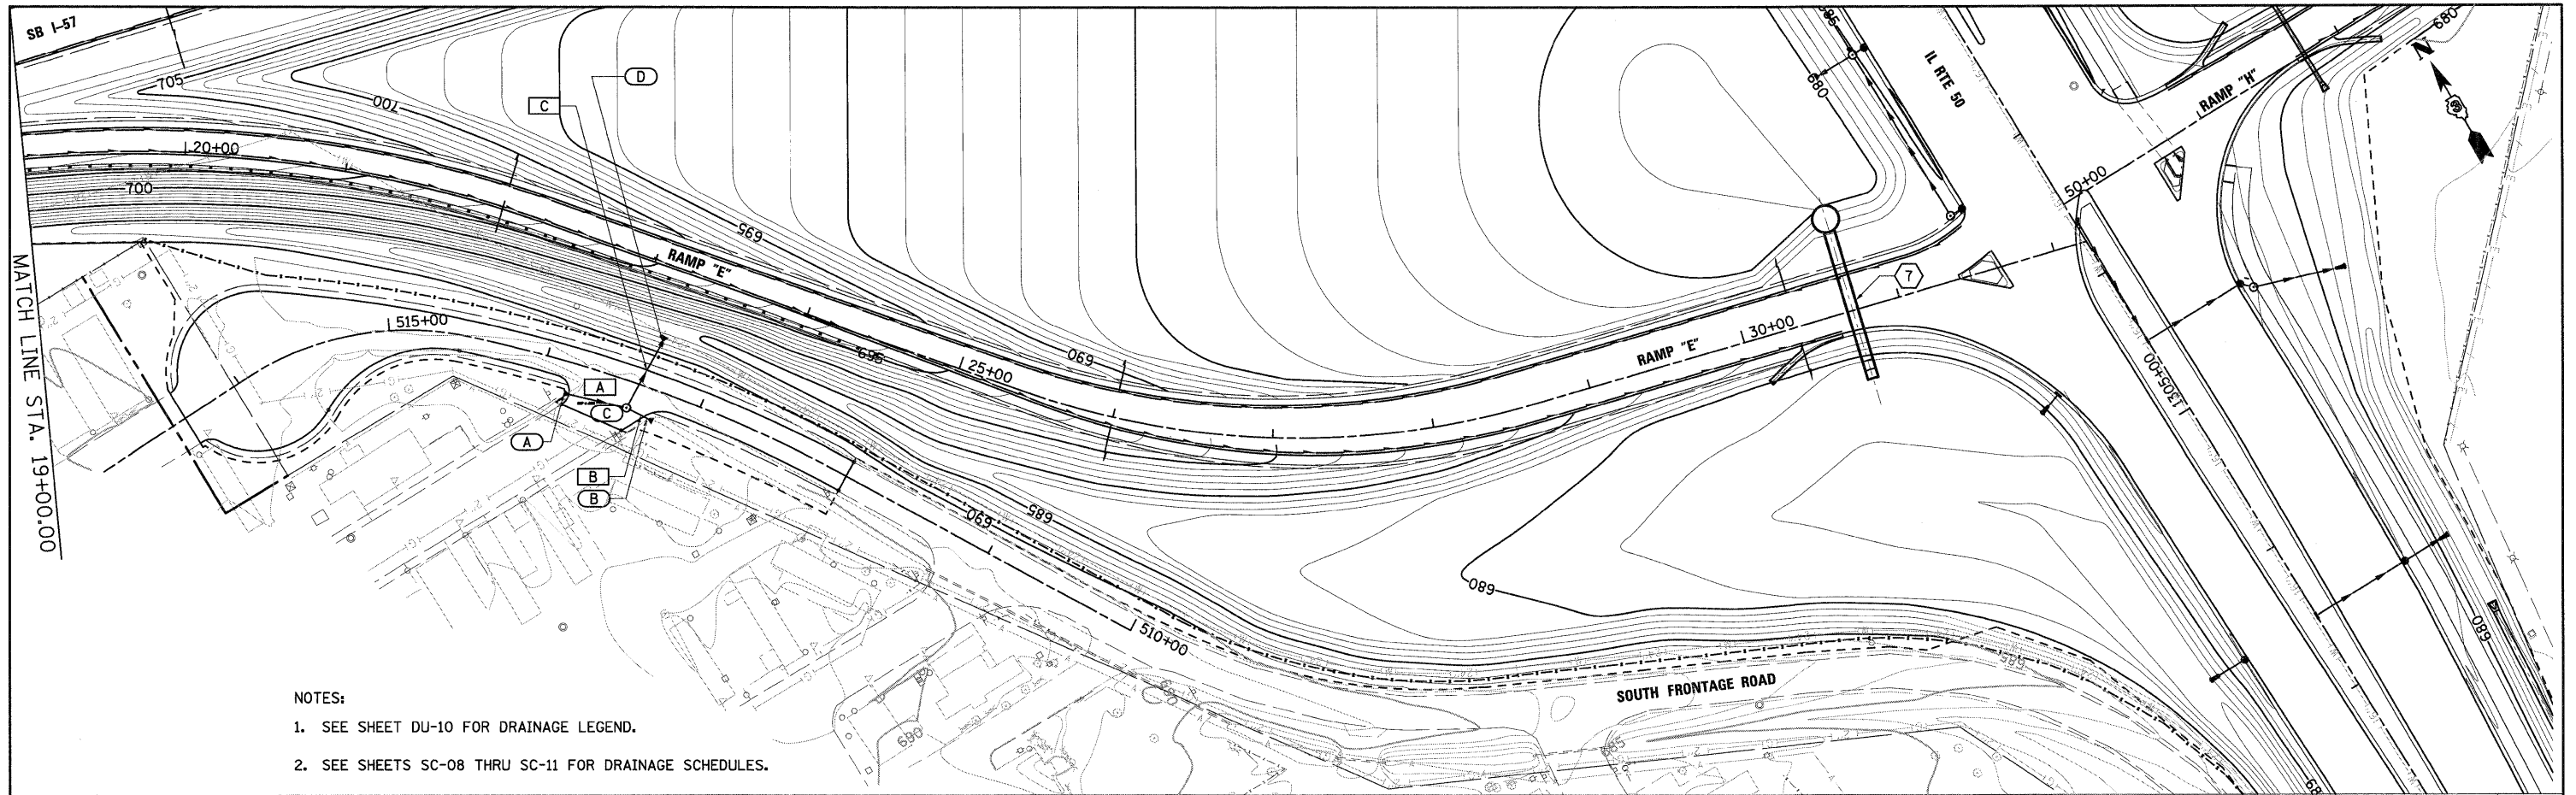

NOTES:

1. SEE SHEET DU-10 FOR DRAINAGE LEGEND.
2. SEE SHEETS SC-08 THRU SC-11 FOR DRAINAGE SCHEDULES.



696.40	693.52	689.98	688.85	689.47	688.32	688.21	688.17	688.05	688.39	688.86	693.41	698.60	699.88	696.54	697.61	694.63	689.98	687.28	685.65	684.28	684.02	685.99	682.67	680.77	681.79	684.85
708.58	708.20	707.53	706.58	705.35	704.03	702.71	701.38	700.06	698.73	697.41	696.09	694.76	693.44	692.12	690.79	689.47	688.15	686.82	685.50	684.30	683.46	683.00	682.92	683.21	683.87	
19+00	20+00	21+00	22+00	23+00	24+00	25+00	26+00	27+00	28+00	29+00	30+00	31+00														

FILE NAME = I:\Dgn\sheeta\du23.dgn	USER NAME = EricG	DESIGNED - JTF	REVISED -	STATE OF ILLINOIS DEPARTMENT OF TRANSPORTATION	RAMP E PROPOSED DRAINAGE PLAN AND PROFILE				F.A.I. RTE. 57	SECTION (46-2) I, HBR, VBR	COUNTY KANKAKEE	TOTAL SHEETS 558	SHEET NO. 155
	PLOT SCALE = 1:50	DRAWN - JTF	REVISED -		SCALE:	SHEET NO.	OF SHEETS	STA.	TO STA.	CONTRACT NO. 66409			
	PLOT DATE = 12/22/2010	CHECKED - EJG	REVISED -		FED. ROAD DIST. NO. 3 ILLINOIS FED. AID PROJECT								
		DATE - 12/17/10	REVISED -										