



PLAN	SURVEYED	BY	DATE
	PLOTTED		
	ALIGNED		
	CHECKED		
	FILE NAME		
	NO.		

PROFILE	SURVEYED	BY	DATE
	PLOTTED		
	GRADES CHECKED		
	STRUCTURE NOTATIONS CHECKED		
	NO.		

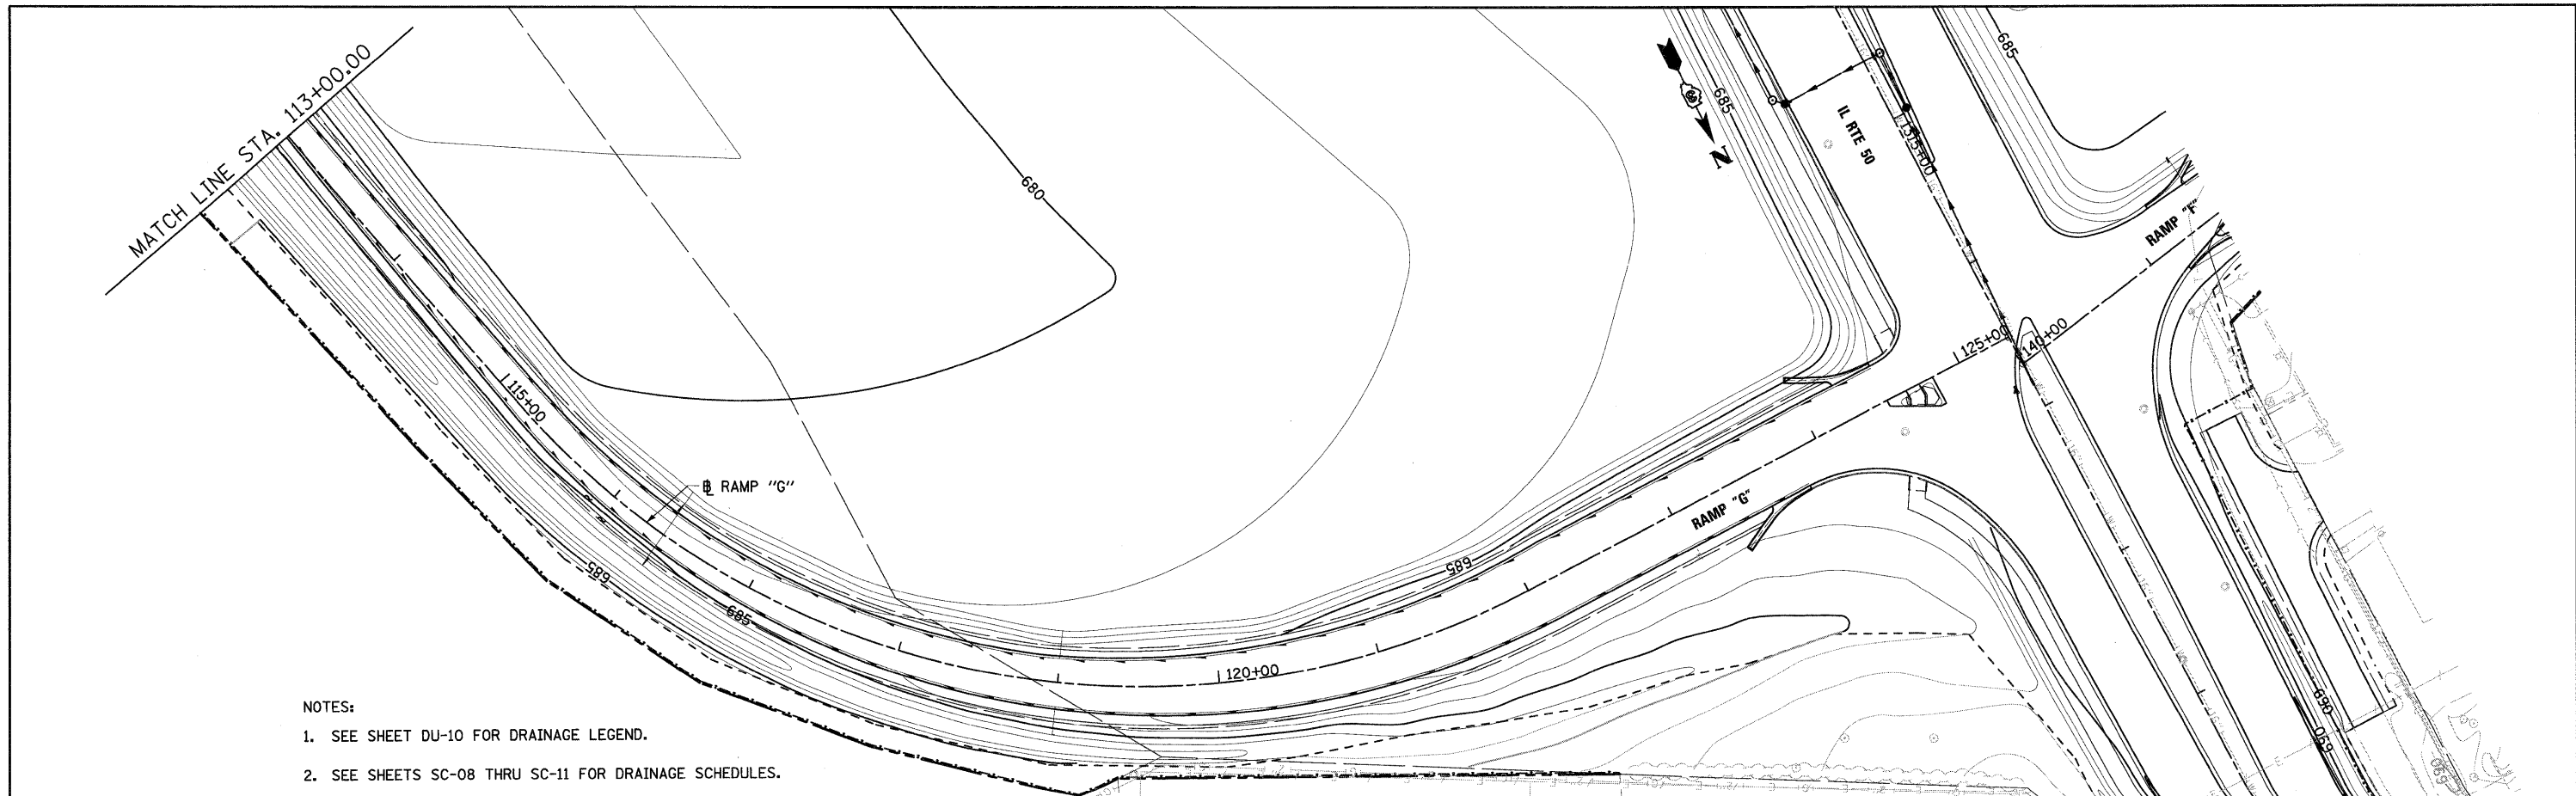

- NOTES:
1. SEE SHEET DU-10 FOR DRAINAGE LEGEND.
 2. SEE SHEETS SC-08 THRU SC-11 FOR DRAINAGE SCHEDULES.

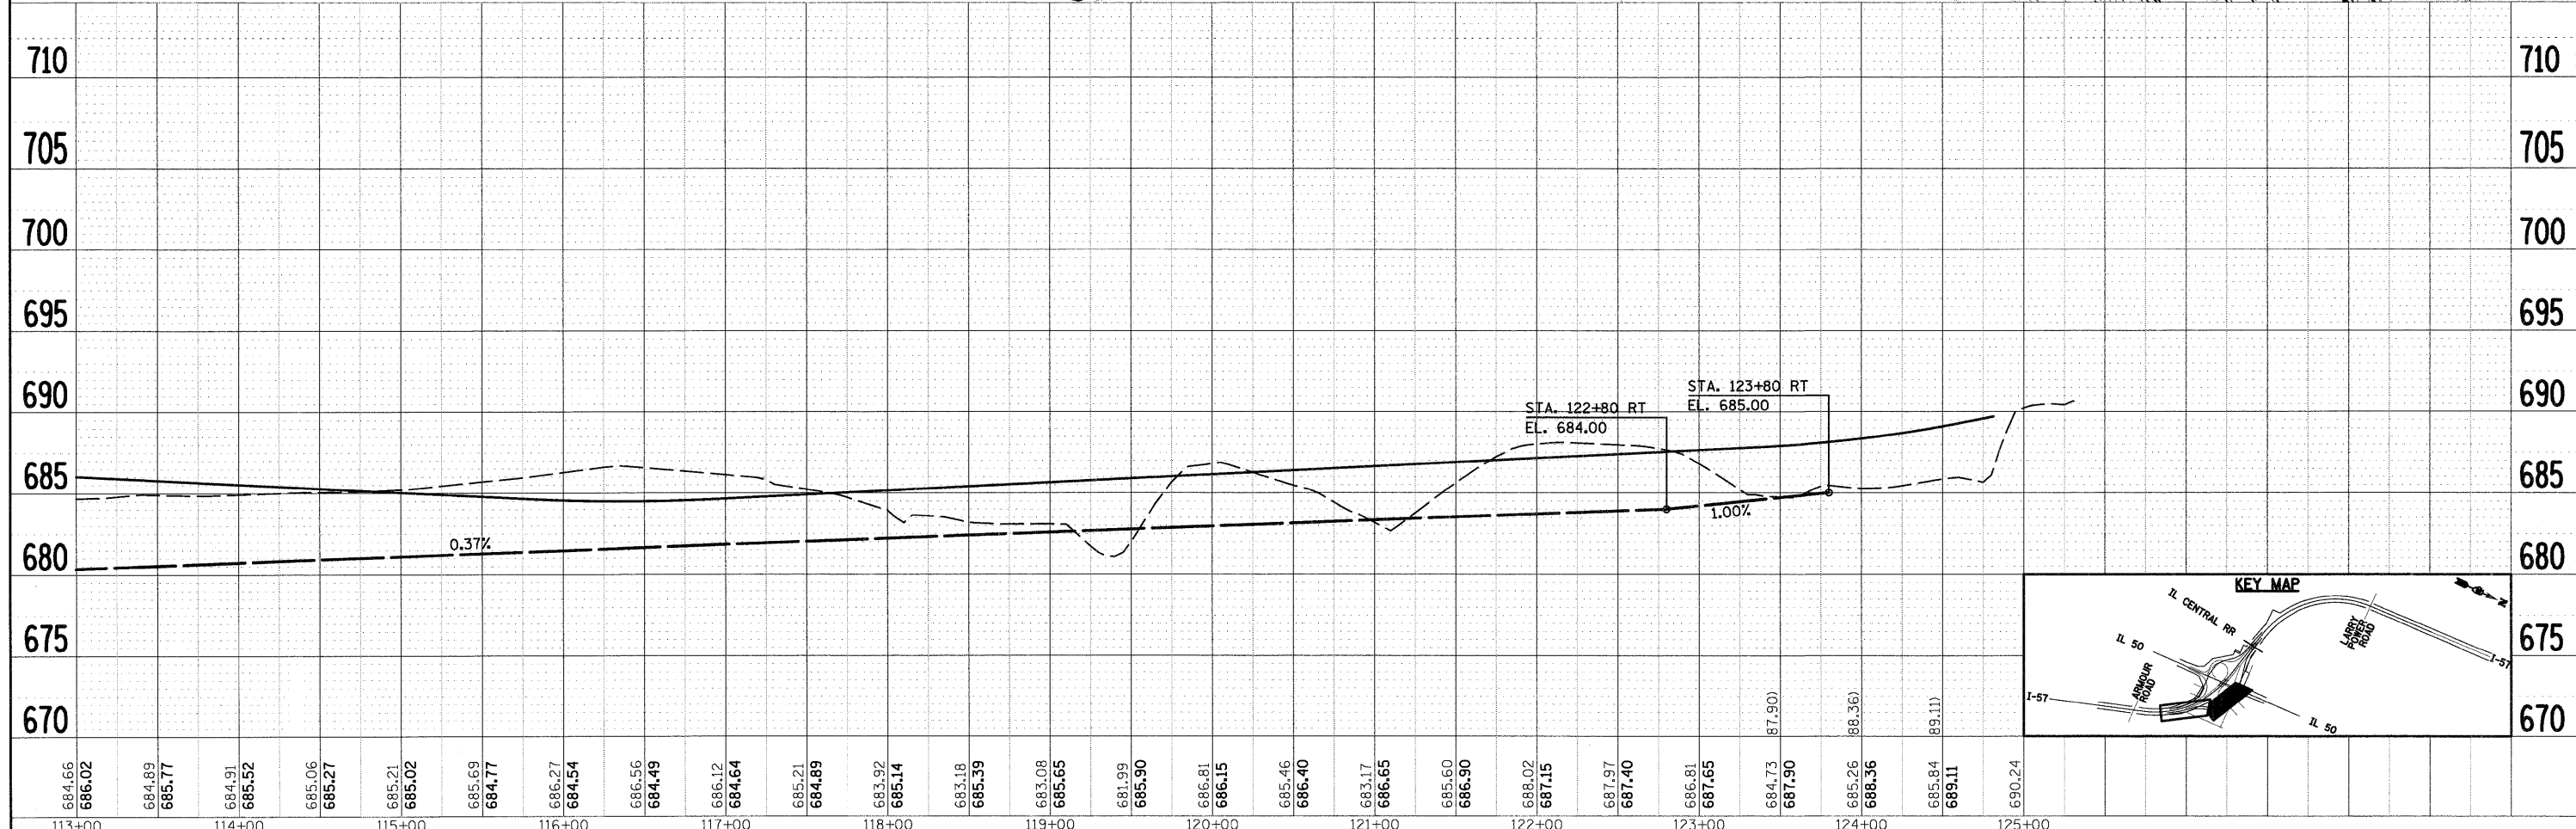

FILE NAME = I:\Dgn\sheeta\du27.dgn	USER NAME = EricG	DESIGNED - JTF	REVISED -	STATE OF ILLINOIS DEPARTMENT OF TRANSPORTATION	RAMP G PROPOSED DRAINAGE PLAN AND PROFILE			F.A.I. RTE. 57	SECTION (46-2) I, HBR, VBR	COUNTY KANKAKEE	TOTAL SHEETS 558	SHEET NO. 159			
PLOT SCALE = 1:50	CHECKED - EUG	REVISED -	SCALE:					SHEET NO.	OF	SHEETS	STA.	TO STA.	CONTRACT NO. 66409		
PLOT DATE = 12/22/2010	DATE - 12/17/10	REVISED -											FED. ROAD DIST. NO. 3 [ILLINOIS] FED. AID PROJECT		