


INFORMATION ONLY

LOCATION 2 STRUCTURE NO.029-0055

SPOON RIVER OVERFLOW

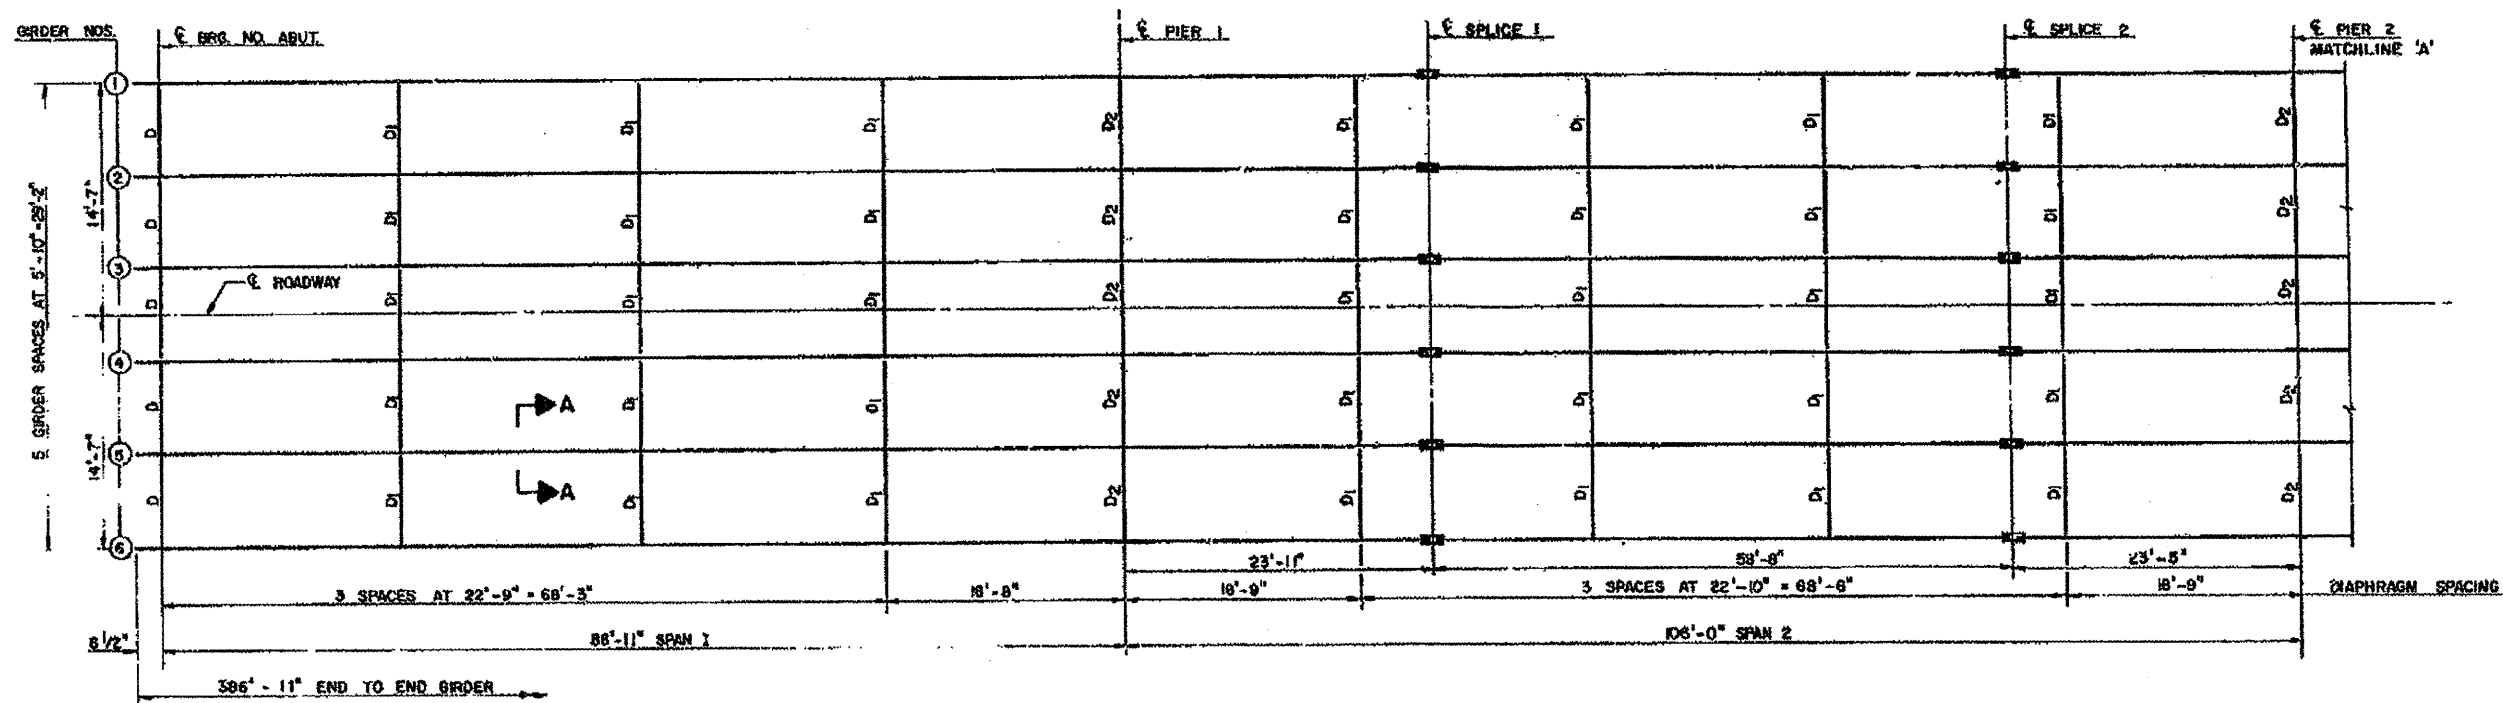


NOTE:
DIAPHRAGMS BETWEEN GIRDER ③ & ④
TO BE PLACED DURING STAGE II
CONSTRUCTION.

FRAMING PLAN
ALL GIRDERS 42"



D - END DIAPHRAGM (W12 x 40)
D₁ - INTERIOR DIAPHRAGM (W16 x 36)
D₂ - INTERIOR DIAPHRAGM AT PIERS (W16 x 36)

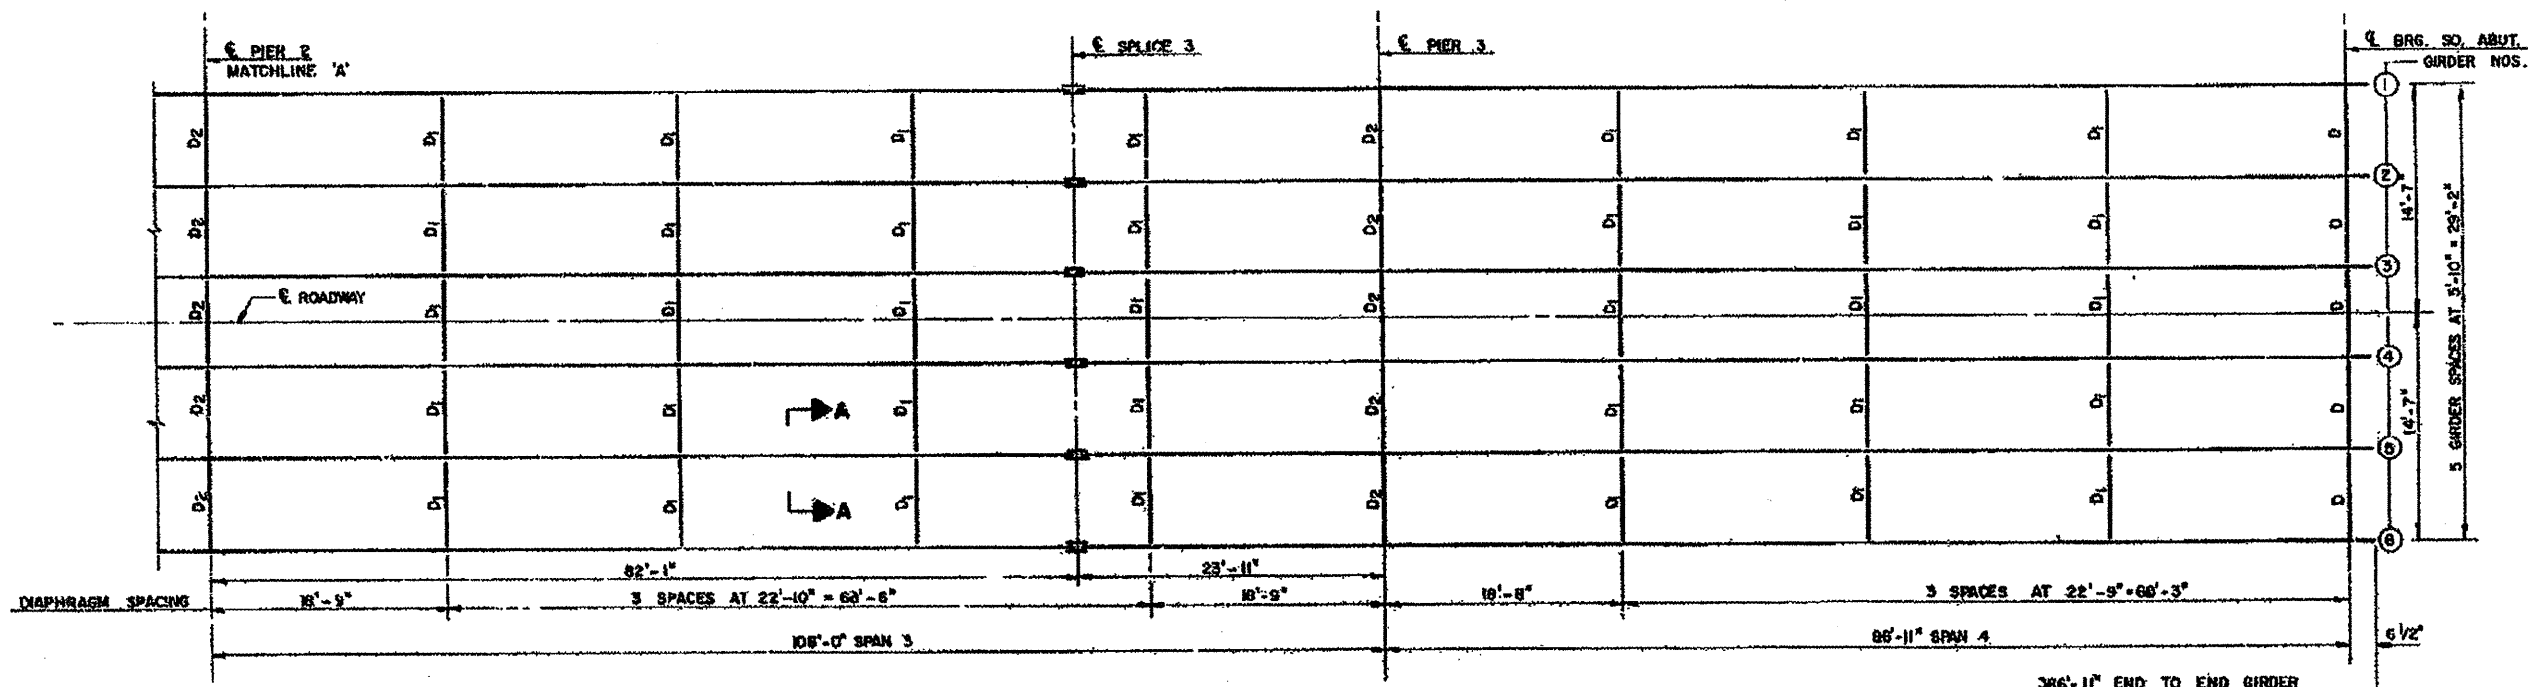

FRAMING PLAN
ALL GIRDERS 42"



FILE NAME = 68996 4-29-2011.dgn	USER NAME = inglistj	DESIGNED -	REVISED -	STATE OF ILLINOIS DEPARTMENT OF TRANSPORTATION	SCALE: _____ SHEET NO. ____ OF ____ SHEETS STA. _____ TO STA. _____	F.A. ---	SECTION	COUNTY	TOTAL SHEETS	SHEET NO.
	DESIGNED -	REVISED -				D4 Bridge Metalizing 201	ILLINOIS	19	8	
	DRAWN -	REVISED -				CONTRACT NO. 68996				
	CHECKED -	REVISED -				ILLINOIS FED. AID PROJECT				
	DATE = 2/14/2011	DATE -	REVISED -							