

NOTE: SEE REMOVAL PLAN SHEET 11 FOR BUTT JOINT DETAIL.


PARCEL 5719002  
BERNHARD FARMS INC.

FURNISHING AND ERECTING  
RIGHT-OF-WAY MARKERS  
STA. 46+26.48, 30.00' LT

AGGREGATE SHOULDERS,  
TYPE B (TYP.)


TRAFFIC BARRIER  
TERMINAL, TYPE 6 (TYP.)

EXIST. S.N. 074-0008  
STA. 50+00.00  
70.3' SINGLE SPAN  
PPC DECK BEAM BRIDGE  
SKEW = 0°

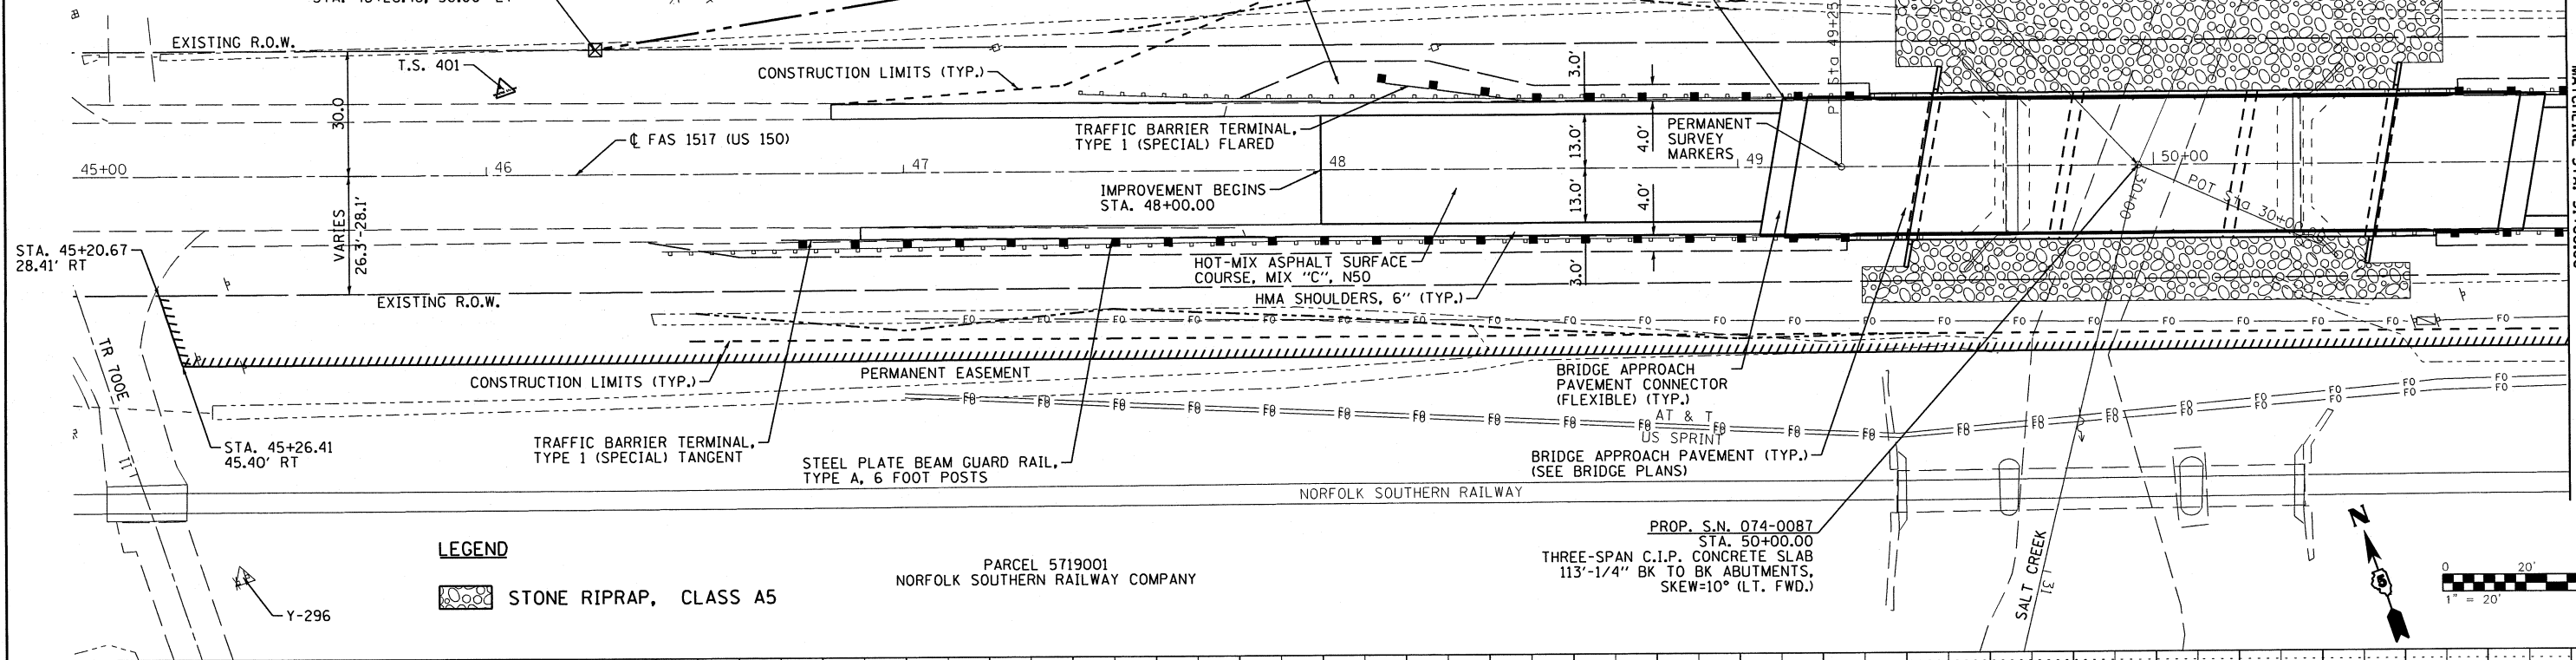


**LEGEND**

STONE RIPRAP, CLASS A5

 

DATE	
BY	
PLAN	
SURVEYED	
ALIGNED	
CHECKED	
NOTE BOOK	
NO.	
DATE	
BY	
PLAN	
SURVEYED	
ALIGNED	
CHECKED	
NOTE BOOK	
NO.	

DATE	
BY	
PROFILE	
SURVEYED	
ALIGNED	
CHECKED	
NOTE BOOK	
NO.	
DATE	
BY	
PROFILE	
SURVEYED	
ALIGNED	
CHECKED	
NOTE BOOK	
NO.	

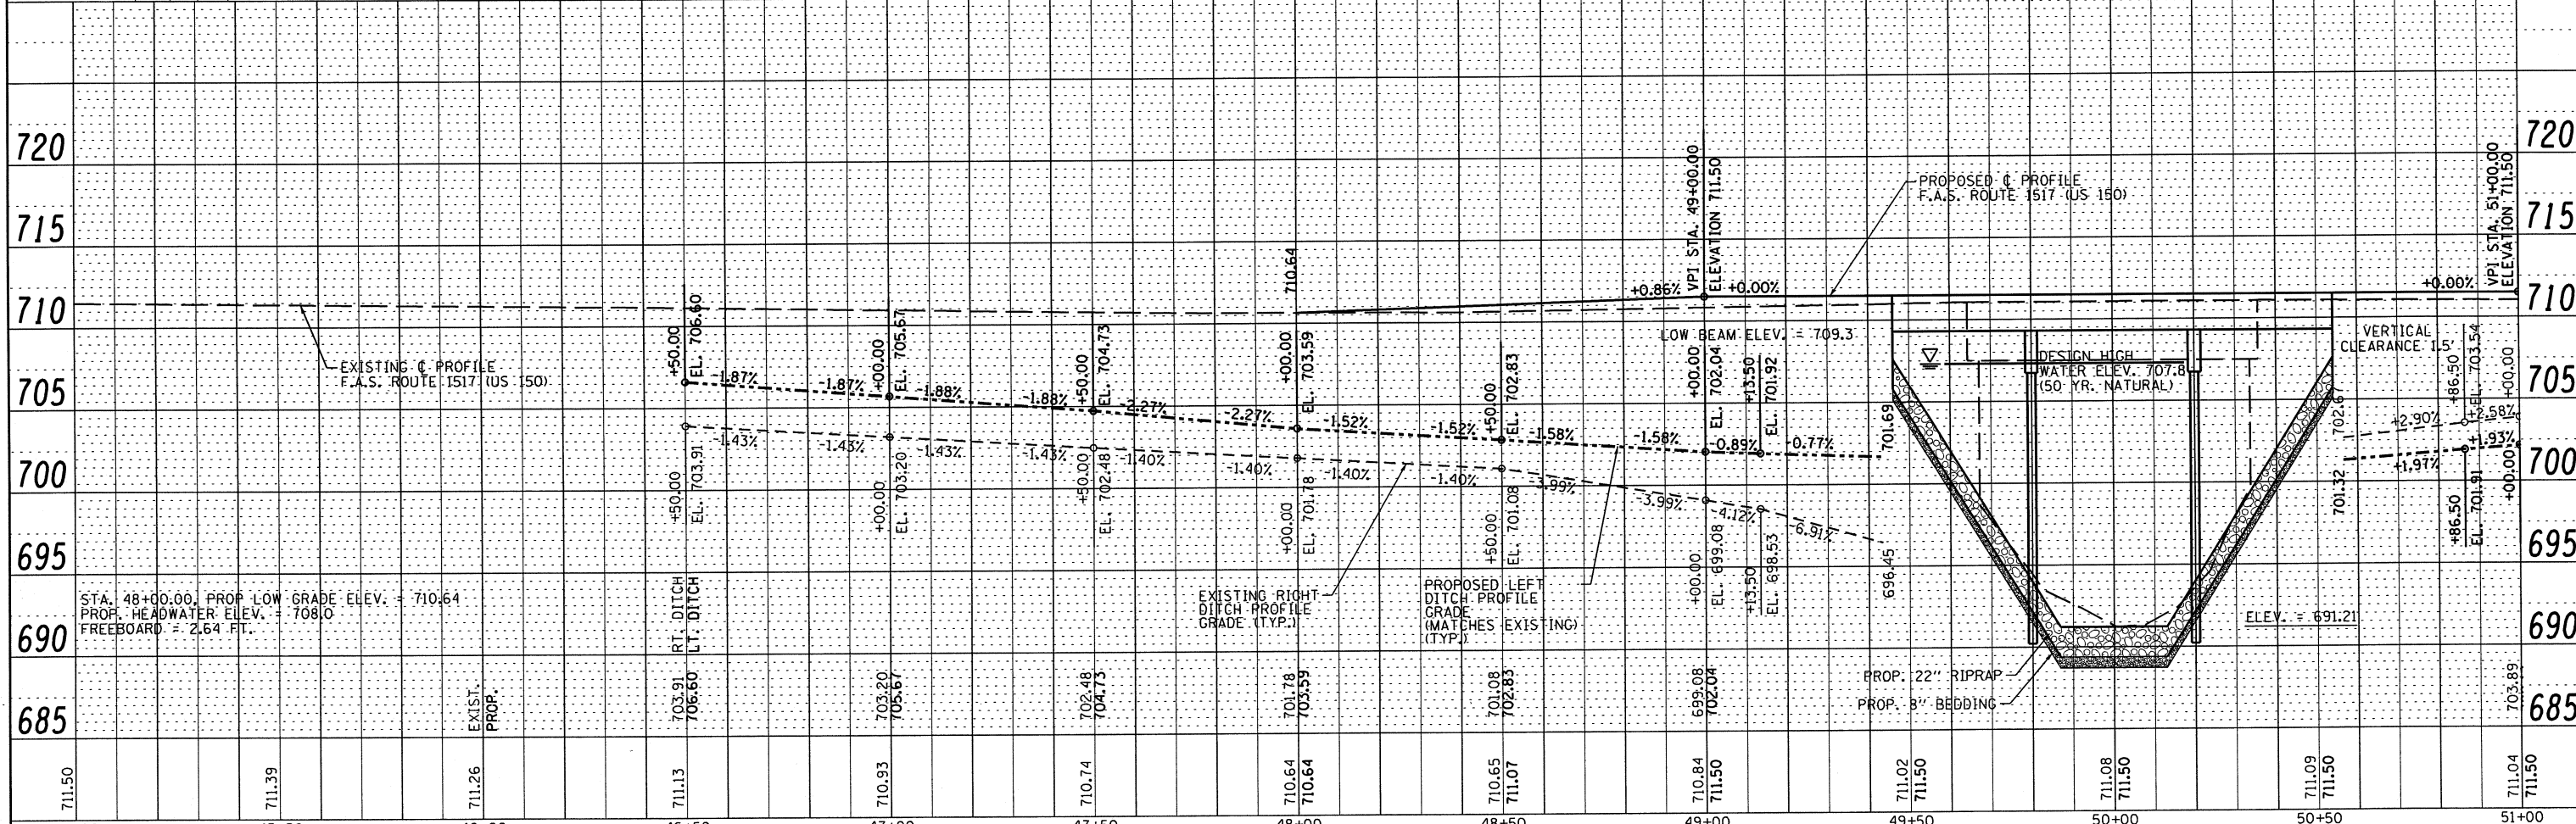

45+00	45+50	46+00	46+50	47+00	47+50	48+00	48+50	49+00	49+50	50+00	50+50	51+00							
711.50	711.39	711.26	711.13	710.93	710.74	710.64	710.65	710.84	711.02	711.08	711.09	711.04							
FILE NAME =		USER NAME = #USER#		DESIGNED - JDS		REVISED -		US 150 OVER SALT CREEK					F.A.S. RTE.	SECTION	COUNTY	TOTAL SHEETS	SHEET NO.		
#FILE#				DRAWN - WLL		REVISED -		PLAN AND PROFILE					1517	11BR-1	PIATT	48	12		
PLOT SCALE = #SCALE#				CHECKED - RJA		REVISED -		SCALE:					SHEET NO. OF SHEETS STA. TO STA.				CONTRACT NO. 70613		
PLOT DATE = #DATE#				DATE		REVISED -							ILLINOIS FED. AID PROJECT						

**STATE OF ILLINOIS  
DEPARTMENT OF TRANSPORTATION**