


ELEVATION

450'-0" Span B

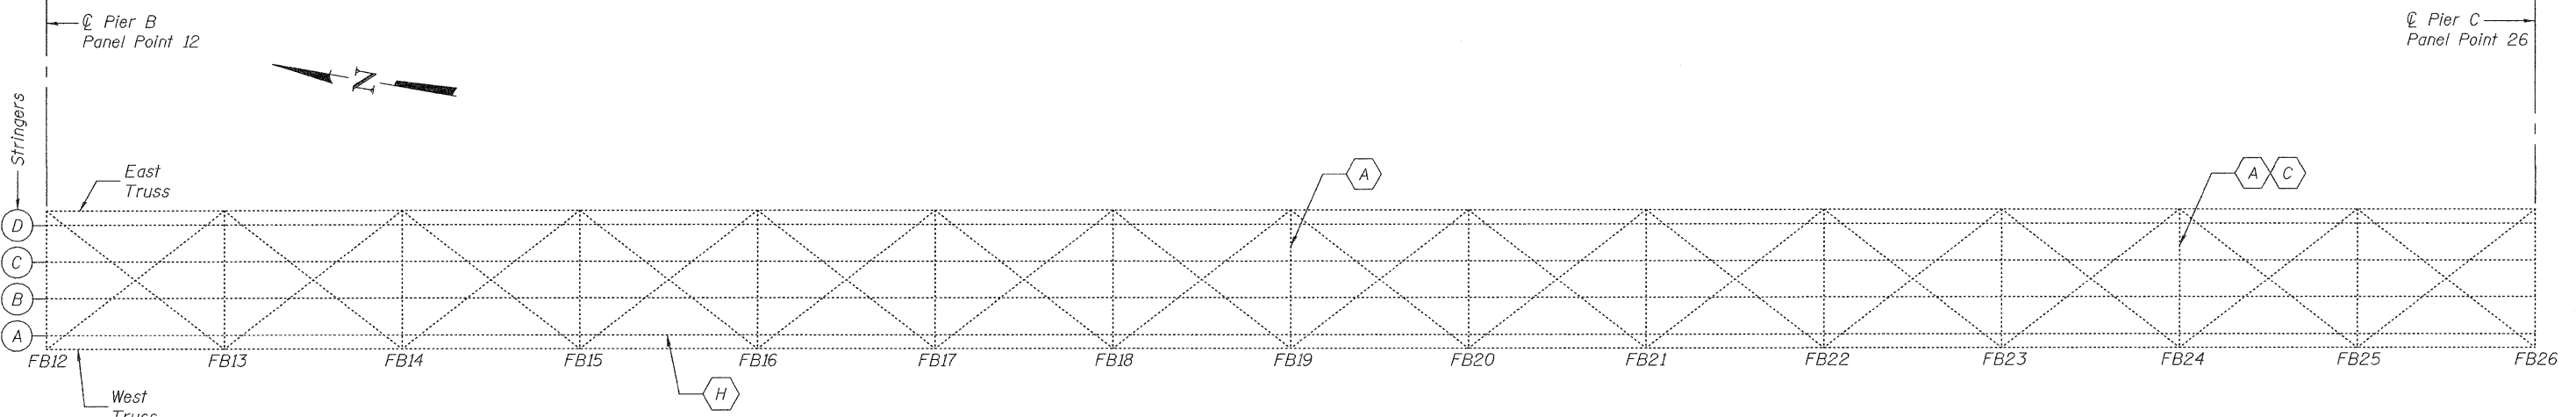

FRAMING PLAN

- A Repair Top Angles
- B Repair Web
- C Repair Bottom Angles
- D Replace Missing Rivets
- E Remove and Replace Neoprene Joint
- F Jack and Reposition Truss Bearing
- G Jack Remove and Reinstall Approach Bearings
- H Stringer Repair

| | | |
|--------------------------|---|-----------------------|
| DESIGNED - G.G.E. | EXAMINED | DATE - MARCH 14, 2011 |
| CHECKED - V.H.V. | <i>Joanna F. [Signature]</i> ACTING ENGINEER OF STRUCTURAL SERVICES | |
| DRAWN - Drew Christopher | PASSED | |
| CHECKED - G.G.E. V.H.V. | <i>A. Carl [Signature]</i> ACTING ENGINEER OF BRIDGES AND STRUCTURES | |

**STATE OF ILLINOIS
DEPARTMENT OF TRANSPORTATION**

**SPAN B PLAN AND ELEVATION
SN 002-0005**

SHEET NO. 2 OF 14 SHEETS

| F.A.S. RTE. | SECTION | COUNTY | TOTAL SHEETS | SHEET NO. |
|---------------------------|--------------|-----------|--------------------|-----------|
| 944 | (138D-BR)I-6 | Alexander | 22 | 10 |
| | | | CONTRACT NO. 78250 | |
| ILLINOIS FED. AID PROJECT | | | | |