
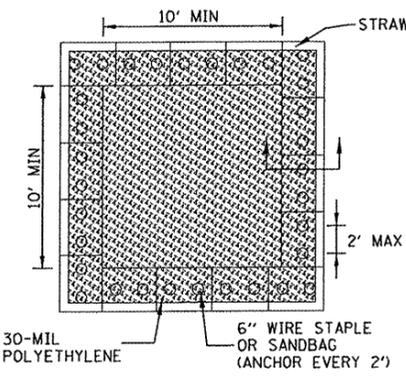
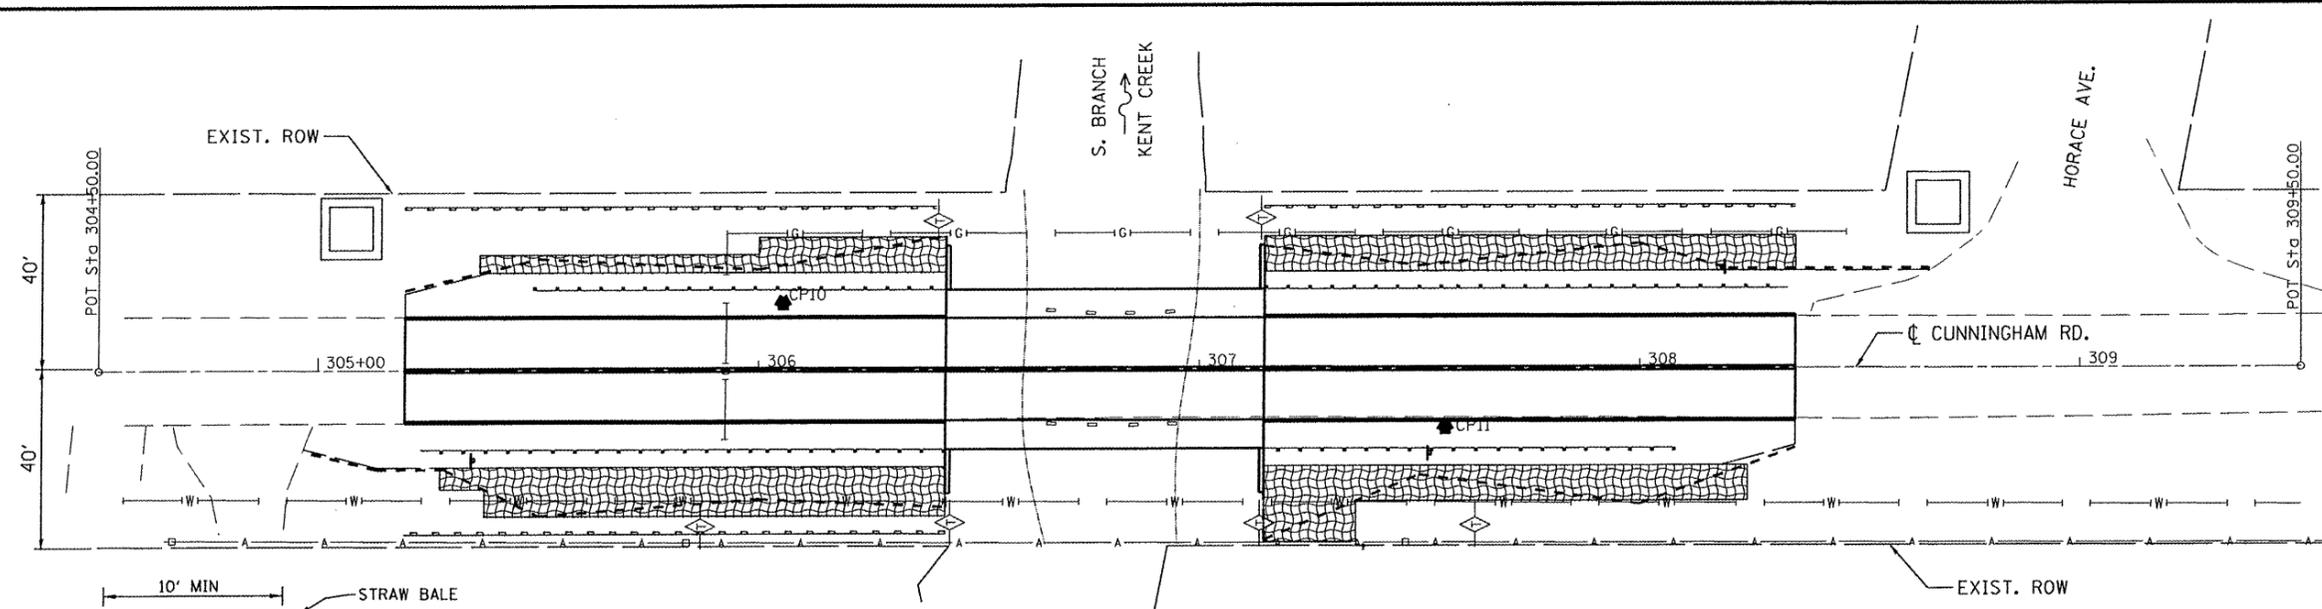


- LIMITS OF CONSTRUCTION
-  EROSION CONTROL BLANKET
- PERIMETER BARRIER
-  TEMPORARY DITCH CHECK
-  CONCRETE TRUCK WASH OUT

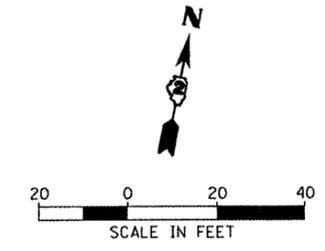


- NOTES:
1. MAINTAINING TEMPORARY CONCRETE WASHOUT FACILITIES SHALL INCLUDE REMOVING AND DISPOSING OF HARDENED CONCRETE AND/OR SLURRY AND RETURNING THE WASHOUT TO A FUNCTIONAL CONDITION AT THE END OF THE PROJECT.
 2. WASHOUT SHALL BE CLEANED OR RECONSTRUCTED IN A NEW AREA ONCE WASHOUT BECOMES TWO-THIRDS FULL.
 3. EACH STRAW BALE IS TO BE STAKED IN PLACE USING (2) 2"X2"X4" WOODEN STAKES.


GENERAL EROSION CONTROL NOTES

1. EROSION CONTROL DEVICES SHALL BE IN PLACE AND APPROVED BY THE RESIDENT ENGINEER AS TO PROPER PLACEMENT AND INSTALLATION PRIOR TO BEGINNING OTHER WORK.
2. THE RESIDENT ENGINEER WILL DETERMINE WHEN TEMPORARY EROSION CONTROL SYSTEMS SHOWN ON THE PLAN MAY BE MOVED TO A DIFFERENT LOCATION OR DELETED.
3. IN THE EVENT OF HIGH WATER AND/OR HIGH FLOW RATES THAT DAMAGE THE PERIMETER EROSION AND SEDIMENT CONTROLS, THE CONTRACTOR SHALL RETRIEVE ANY CONTROLS THAT HAVE BEEN WASHED DOWNSTREAM.
4. STRAW BALES ARE NOT ALLOWED FOR ANY USE EXCEPT FOR CONCRETE TRUCK WASH OUT.
5. SILT FENCING IS NOT ALLOWED FOR USE IN DITCH CHECKS.
6. AFTER THE VEGETATION IS ESTABLISHED IN THE DISTURBED AREA, THE CONTRACTOR SHALL:
 - REMOVE THE REMAINING SEDIMENT CONTROL ITEMS AS DIRECTED BY THE RESIDENT ENGINEER.
 - RESTORE THE AREAS DISTURBED BY THE SEDIMENT CONTROL ITEMS BY PERMANENT SEEDING MEASURES.
7. DETAILS PROVIDED ON THIS SHEET ARE INTENDED TO REPLACE OR SUPPLEMENT APPROPRIATE PORTIONS OF HIGHWAY STANDARD 280001-05.


DITCH CHECK INSTALLATION

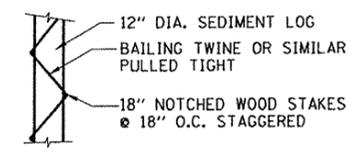

SEDIMENT LOG PLAN VIEW
NTS

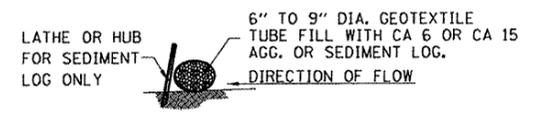


ROC-SOC OR ROCK FILLED TUBE
NTS

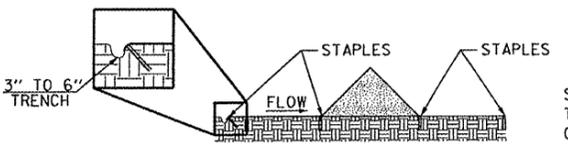

TRIANGULAR DITCH CHECK


CONTRACTOR MAY USE ANY METHODS SHOWN ABOVE

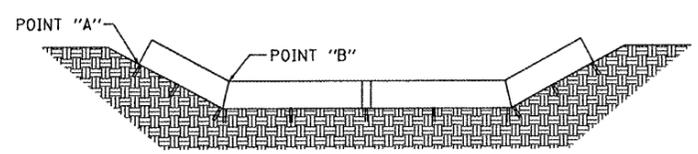


POINT "A" MUST BE 6" HIGHER THAN POINT "B" TO ENSURE THAT WATER FLOWS OVER THE DIKE AND NOT AROUND THE ENDS.

GENERAL LAYOUT OF DITCH CHECKS

PLAN VIEW

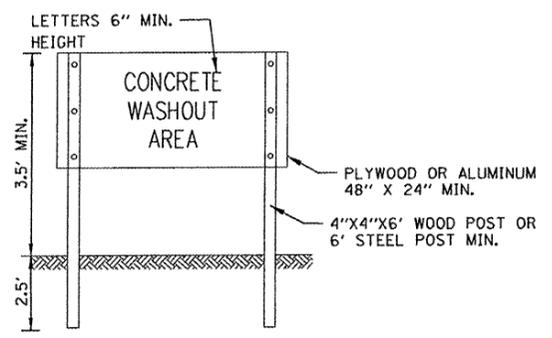

SIGN DETAIL

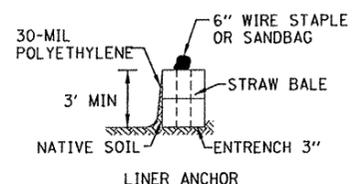

STRAW BALE ANCHOR SECTIONS

TEMPORARY CONCRETE WASHOUT FACILITY - STRAW BALE

FILE NAME =	USER NAME =	DESIGNED - DPA	REVISED -
1:\18\Jobs\18L\8554\CR00\Road\Sheet\C-106-ECF.dgn		DRAWN - JDM	REVISED -
	PLOT SCALE = AS SHOWN	CHECKED - DPA	REVISED -
	PLOT DATE = 02/04/2011	DATE - 02/03/11	REVISED -

**STATE OF ILLINOIS
DEPARTMENT OF TRANSPORTATION**

**EROSION CONTROL PLAN
CUNNINGHAM ROAD BRIDGE REPLACEMENT
ROCKFORD, ILLINOIS**

F.A.U. RTE.	SECTION	COUNTY	TOTAL SHEETS	SHEET NO.
5077	10-00462-00-BR	WINNEBAGO	21	6
CONTRACT NO. 85534				
SHEET NO. OF SHEETS		STA. - TO STA. -		
		FED. ROAD DIST. NO. ILLINOIS FED. AID PROJECT		