


F.A.U. RTE.	SECTION	COUNTY	TOTAL SHEETS	SHEET NO.
8979	05-00017-00-PV	MADISON	37	16
STA. 21+75.00		TO STA. 33+50.00		
FED. ROAD DIST. NO.	ILLINOIS	FEDERAL AID PROJECT		

GRAPHIC SCALE

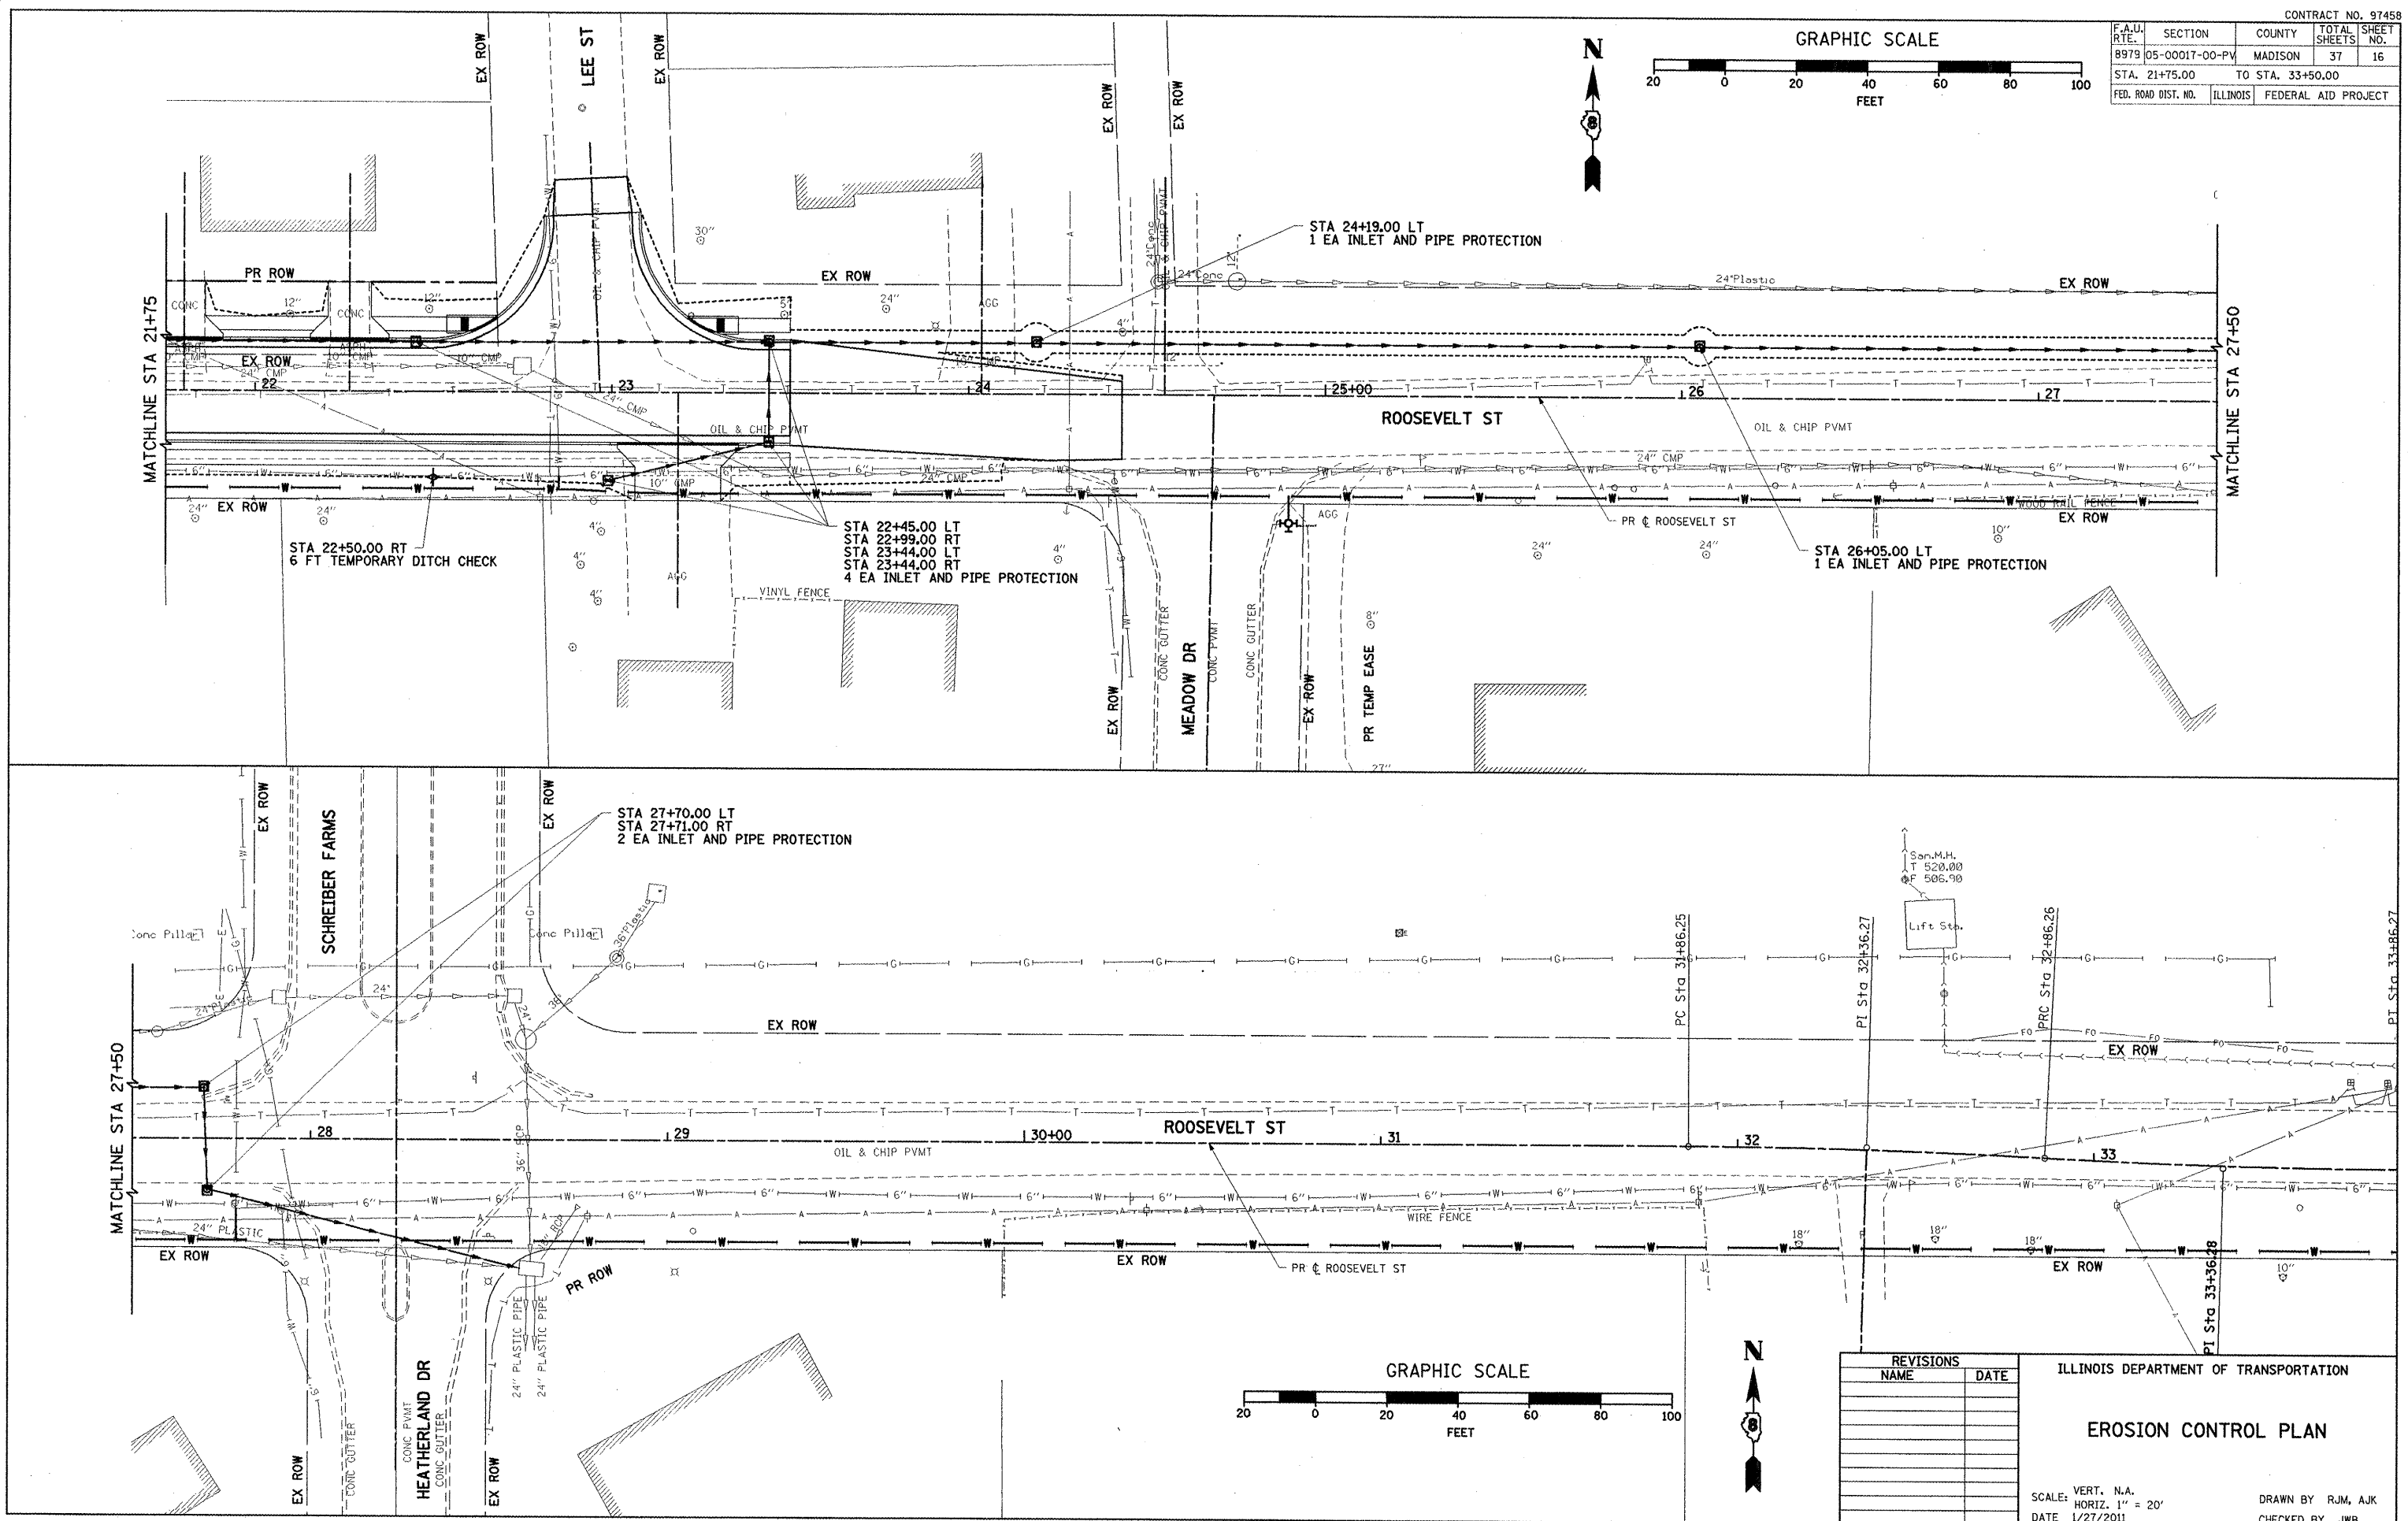

GRAPHIC SCALE



REVISIONS	
NAME	DATE

ILLINOIS DEPARTMENT OF TRANSPORTATION
EROSION CONTROL PLAN
 SCALE: VERT. N.A.
 HORIZ. 1" = 20'
 DATE 1/27/2011
 DRAWN BY RJM, AJK
 CHECKED BY JWB

PLOT DATE = 1/27/2011
 FILE NAME = I:\Projects\97458\Drawings\97458.dwg
 PLOT SCALE = 42.853 / IN.
 USER NAME = Romy Muller