



MAINTENANCE OF TRAFFIC TYPICAL SECTION - POST-STAGE 1

22nd STREET
STATION 207+24.70 TO STATION 215+65.00

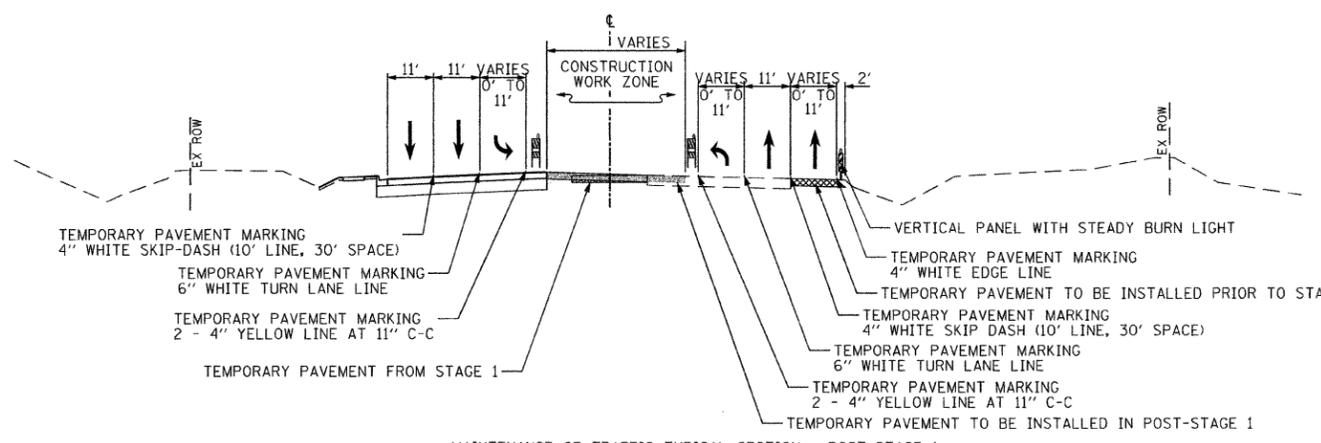

MAINTENANCE OF TRAFFIC TYPICAL SECTION - POST-STAGE 1

22nd STREET
STATION 215+65.00 TO STATION 244+00.00

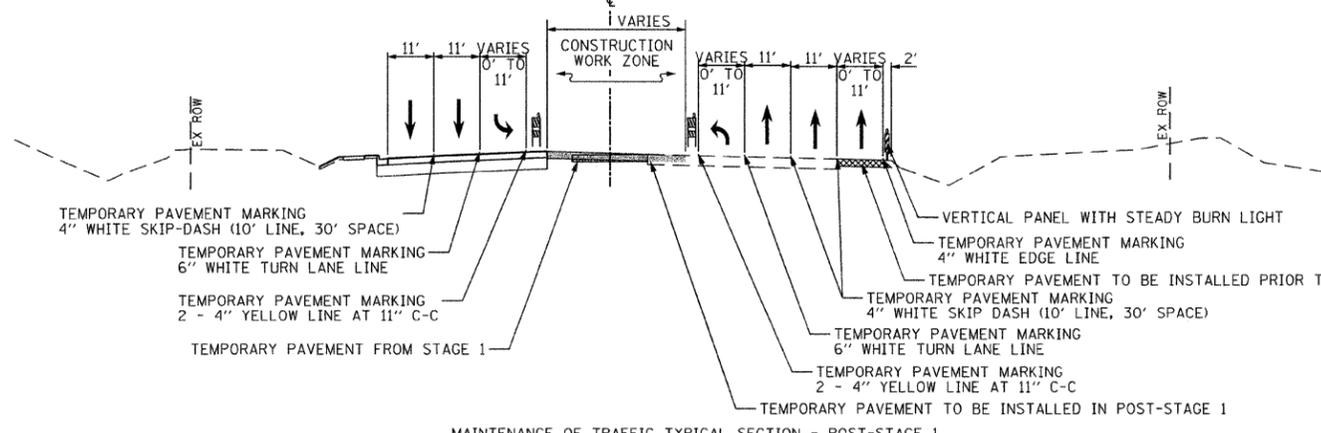

MAINTENANCE OF TRAFFIC TYPICAL SECTION - POST-STAGE 1

22nd STREET
STATION 244+00.00 TO STATION 275+53.84

POST-STAGE 1 (WEST OF BUTTERFIELD)

- EASTBOUND THRU LANES ARE TO REMAIN IN THE STAGE 1 CONFIGURATION.
- SHIFT THE WESTBOUND THRU LANES AND BOTH THE WESTBOUND AND EASTBOUND TURN LANES TO THE COMPLETED PAVEMENT IN THE STAGE 2 CONFIGURATION.
- MAINTAIN TWO-WAY TRAFFIC FLOW ON 22nd STREET.
- TEMPORARY PAVEMENT WILL BE INSTALLED AT THE LOCATIONS SHOWN ON THE STAGE 2 PLAN SHEETS. WHEN LANE CLOSURES ARE REQUIRED, STANDARD 701421-02 FOR DAYTIME LANE CLOSURES SHALL BE USED. A MINIMUM OF ONE LANE SHALL BE MAINTAINED IN EACH DIRECTION.
- REALIGN TEMPORARY TRAFFIC SIGNALS.
- CONSTRUCT THE WATER MAIN AND SERVICES WITHIN THE POST-STAGE 1 CONSTRUCTION WORK ZONE.

POST-STAGE 1 (EAST OF BUTTERFIELD)

- EASTBOUND THRU AND TURN LANES ARE TO REMAIN IN THE STAGE 1 CONFIGURATION.
- SHIFT THE WESTBOUND THRU LANES AND THE WESTBOUND TURN LANES TO THE COMPLETED PAVEMENT IN THE STAGE 2 CONFIGURATION.
- MAINTAIN TWO-WAY TRAFFIC FLOW ON 22nd STREET.
- CONSTRUCT THE MAINLINE STORM SEWER FROM 15' LT TO 15' RT BETWEEN STA 270+45 AND STA 273+85 AND THE LATERALS AT THE FOLLOWING STA: 224+50, 225+75, 226+90, 228+25, 231+75, 233+25, 234+75, 236+45, 239+90, 241+50, 242+60, 259+20, 260+15, 261+77, AND 266+85. CONSULT THE DRAINAGE PLANS (SEE SHEETS NO. 89 TO 97) AND EROSION AND SEDIMENT CONTROL PLANS STAGE 1 (SEE SHEETS NO. 79 TO 84). A QUANTITY OF CLASS D PATCHES HAS BEEN PROVIDED FOR PATCHING TRENCHES OUTSIDE OF THE POST-STAGE 1 CONSTRUCTION WORK ZONE.
- TEMPORARY PAVEMENT WILL BE INSTALLED AT THE LOCATIONS SHOWN ON THE STAGE 2 PLAN SHEETS. WHEN LANE CLOSURES ARE REQUIRED, STANDARD 701421-02 FOR DAYTIME LANE CLOSURES SHALL BE USED. A MINIMUM OF ONE LANE SHALL BE MAINTAINED IN EACH DIRECTION.
- REALIGN TEMPORARY TRAFFIC SIGNALS.
- CONSTRUCT THE WATER MAIN AND SERVICES WITHIN THE POST-STAGE 1 CONSTRUCTION WORK ZONE.

NOTE:

DURING POST-STAGE 1, TEMPORARY PAVEMENT IS TO BE PLACED AT THE LOCATIONS SHOWN ON THE STAGE 2 PLAN SHEETS (57 TO 60) TO TIE THE PAVEMENT THAT WAS CONSTRUCTED IN STAGE 1 TO THE EXISTING PAVEMENT, AND TO PATCH OVER THE DRAINAGE LATERALS THAT NEED TO BE CONSTRUCTED AFTER STAGE 1 BUT PRIOR TO STAGE 2. SEE SHEET NO. 50 FOR GUIDANCE ON TEMPORARY PAVEMENT CROSS SLOPES.

FILE NAME =	USER NAME = jmgolemba	DESIGNED - TKH	REVISED -
g:\veh07\0061\road\shaets\0160012-SH1-ST4	GING-TYPICAL.dgn	DRAWN - TKH	REVISED -
PLOT SCALE = 50.0000' / IN.	CHECKED - JRH	REVISOR -	REVISED -
PLOT DATE = 12/5/2009	DATE - 07/24/2009	REVISOR -	REVISED -

STATE OF ILLINOIS
DEPARTMENT OF TRANSPORTATION

SUGGESTED CONSTRUCTION PROCEDURES AND MAINTENANCE OF TRAFFIC TYPICAL SECTIONS AND NOTES - 22nd STREET

SCALE: NOT TO SCALE SHEET NO. 44 OF 362 SHEETS

F.A. RTE.	SECTION	COUNTY	TOTAL SHEETS	SHEET NO.
1453	55WRS	DuPAGE	362	44
CONTRACT NO. 60D12			FED. ROAD DIST. NO. 7 ILLINOIS FED. AID PROJECT	