



STAGE 4

1. USE STAGE 4 STAGING PLAN SHEETS (SEE SHEETS NO. 63 TO 67).
2. ESTABLISH TWO-WAY TRAFFIC FLOW ALONG THE OUTSIDE LANES OF 22nd STREET. MAINTAIN A MINIMUM OF TWO 11' THRU LANES IN EACH DIRECTION THROUGHOUT THE ENTIRE PROJECT LENGTH. AN 11' LEFT TURN LANE SHALL BE PROVIDED AT ALL LOCATIONS SHOWN ON THE STAGE 4 STAGING PLAN SHEETS. A THIRD EASTBOUND THRU LANE SHALL BE MAINTAINED FROM MIDWEST ROAD TO ILLINOIS ROUTE 83 (SEE SHEETS 65 TO 67).
3. REMOVE REMAINING PAVEMENT, MEDIAN AND STORM SEWER ALONG 22nd STREET FROM STA 207+25 TO 281+21 AS SHOWN ON THE ROADWAY AND DRAINAGE PLANS (SEE SHEETS NO. 23 TO 31 AND 89 TO 97).
4. WITHIN THE STAGE 4 CONSTRUCTION WORK ZONE CONSTRUCT THE REMAINING MAINLINE STORM SEWER. CONSTRUCT THE PORTION OF THE LATERALS FROM STA 209+70 TO STA 265+41 WITHIN THE STAGE 4 CONSTRUCTION WORK ZONE. CONSULT THE DRAINAGE PLANS (SEE SHEETS NO. 89 TO 97) AND EROSION AND SEDIMENT CONTROL PLANS STAGE 2 (SEE SHEETS NO. 85 TO 88).
5. FILL REMAINING STORM SEWERS THAT WILL NO LONGER BE IN USE AS SHOWN ON THE DRAINAGE PLANS (SEE SHEETS NO. 89 TO 97).
6. CONSTRUCT ALL REMAINING PAVEMENT ALONG 22nd STREET.
7. USE THE INTERSECTION STAGING PLANS (SEE SHEETS NO. 75 TO 78) AND ILLINOIS ROUTE 56 AND MIDWEST ROAD STAGING PLAN SHEETS FOR STAGES A, B AND C (SEE SHEETS NO. 68 TO 74) TO CONSTRUCT THE MEDIAN PORTIONS OF THESE INTERSECTIONS.
8. COMPLETE MEDIAN LANDSCAPING ALONG 22nd STREET.
9. PLACE PERMANENT PAVEMENT MARKINGS (SEE SHEETS NO. 165 TO 171).
10. PLACE PERMANENT TRAFFIC SIGNALS (SEE SHEETS NO. 197 , 198 , 203 , 204 , 208 , 209 , 209A , 209B , 213 , 214 , 214D AND 214E).
11. OPEN ROADWAY TO TWO-WAY SIX-LANE TRAFFIC FLOW.

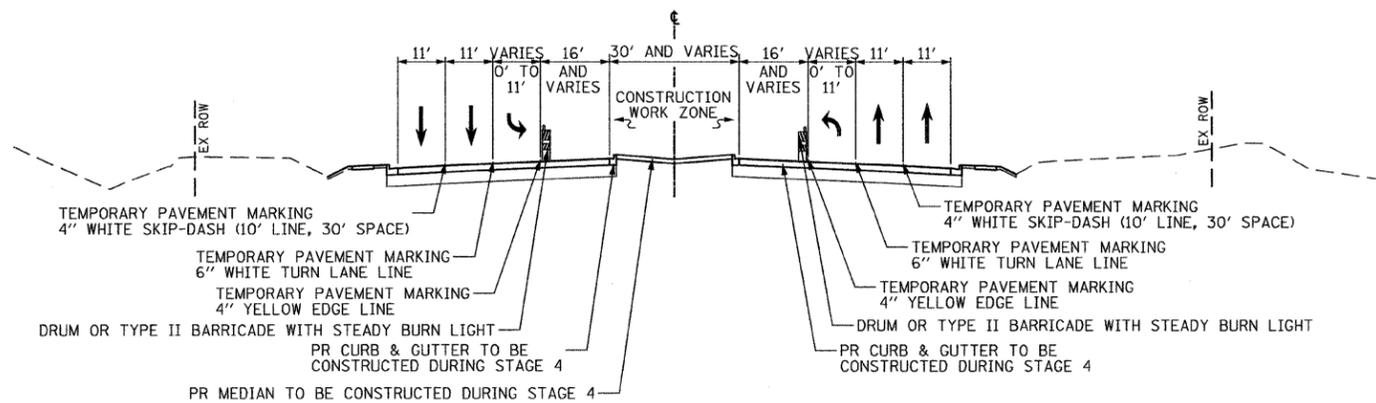

MAINTENANCE OF TRAFFIC TYPICAL SECTION - STAGE 4

22nd STREET
STATION 207+24.70 TO STATION 244+00.00

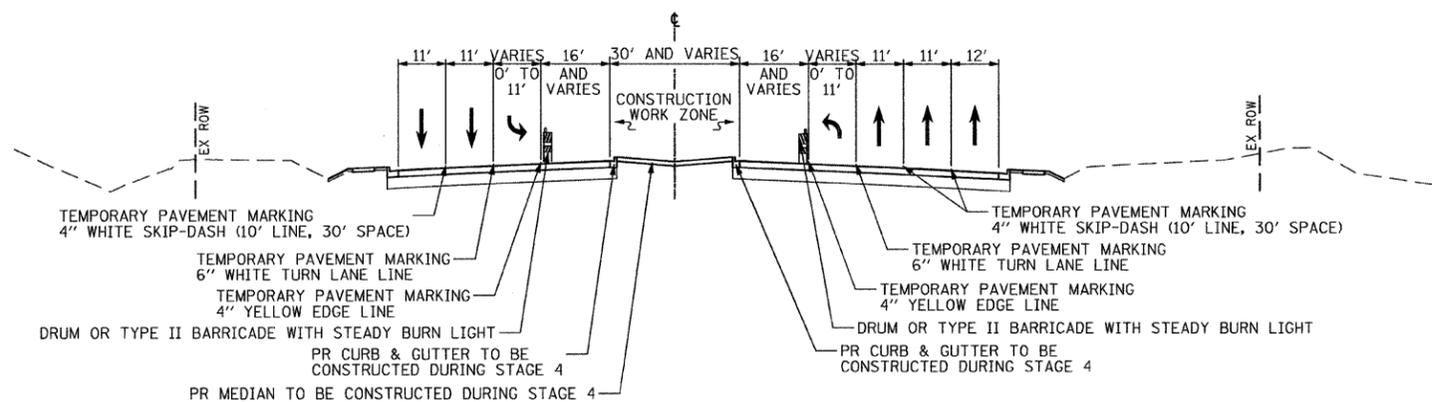

MAINTENANCE OF TRAFFIC TYPICAL SECTION - STAGE 4

22nd STREET
STATION 244+00.00 TO STATION 275+53.84

FILE NAME -	USER NAME = BAW:torf	DESIGNED - TKH	REVISED -	STATE OF ILLINOIS DEPARTMENT OF TRANSPORTATION	SUGGESTED CONSTRUCTION PROCEDURES AND MAINTENANCE OF TRAFFIC TYPICAL SECTIONS AND NOTES - 22nd STREET	F.A. RTE.	SECTION	COUNTY	TOTAL SHEETS	SHEET NO.
gn:\ch07\0061\road\sheets\0160012-SHT-STAGING-TYPICAL.dgn	DRAWN - TKH	REVISED -	1453			55WRS		362	46	
PLOT SCALE = 5/8,0000 ' / IN.	CHECKED - JRH	REVISED -	CONTRACT NO. 60D12							
PLOT DATE = 3/31/2010	DATE - 4/1/2010	REVISED -	FED. ROAD DIST. NO. 7 [ILLINOIS] FED. AID PROJECT							
					SCALE: NOT TO SCALE	SHEET NO. 46 OF 362 SHEETS				