
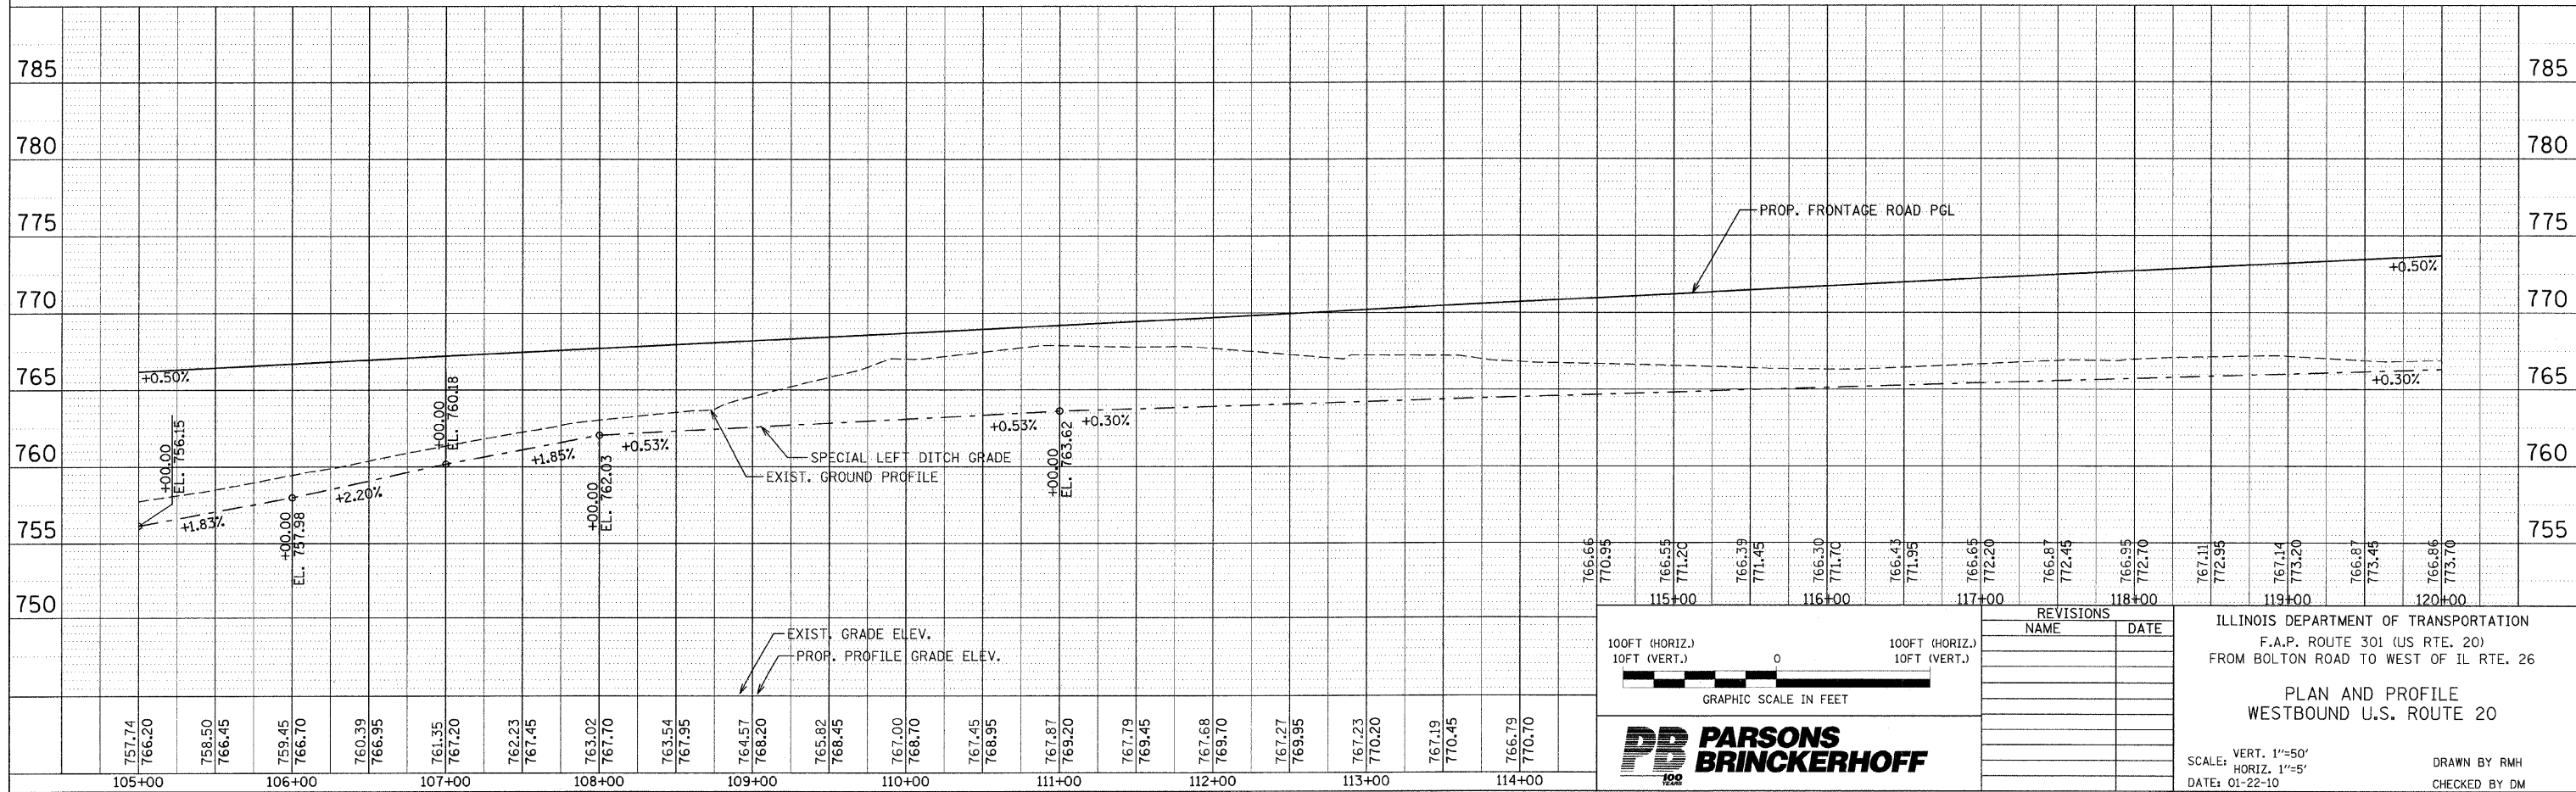


SEE PLN-15 FOR US ROUTE 20

F.A. RTE.	SECTION	COUNTY	TOTAL SHEETS	SHEET NO.
301	177-2 (-1A, B-1, VB-1)	STEPHENSON	386	69
STA.	TO STA.		120+00	
FED. ROAD DIST. NO.	ILLINOIS	FED. AID PROJECT		
P-92-029-02 CONTRACT #64799			PLN-20 OF 32	

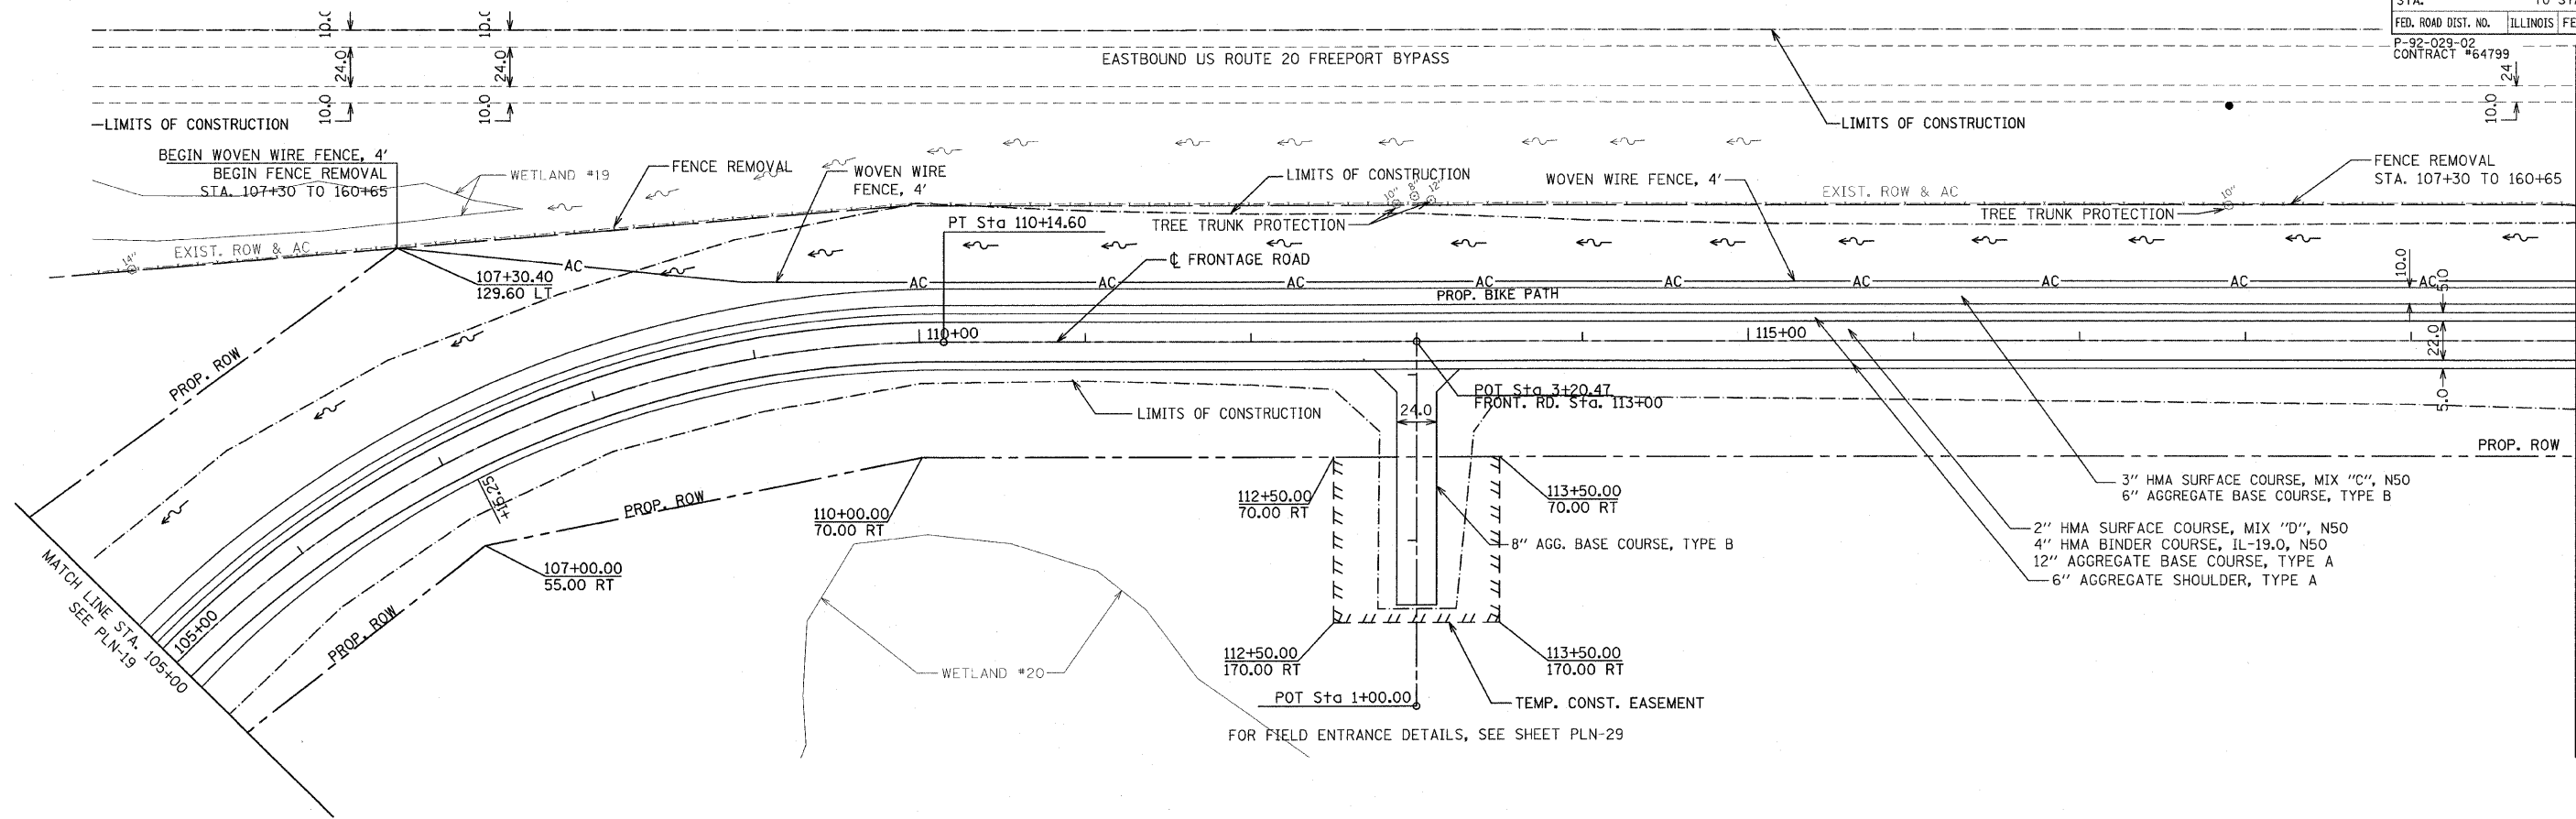

100FT (HORIZ.)
10FT (VERT.)

0

100FT (HORIZ.)
10FT (VERT.)

GRAPHIC SCALE IN FEET

PARSONS BRINCKERHOFF

REVISIONS	
NAME	DATE

ILLINOIS DEPARTMENT OF TRANSPORTATION
F.A.P. ROUTE 301 (US RTE. 20)
FROM BOLTON ROAD TO WEST OF IL RTE. 26

**PLAN AND PROFILE
WESTBOUND U.S. ROUTE 20**

SCALE: VERT. 1"=50'
HORIZ. 1"=50'

DATE: 01-22-10

DRAWN BY RMH
CHECKED BY DM