

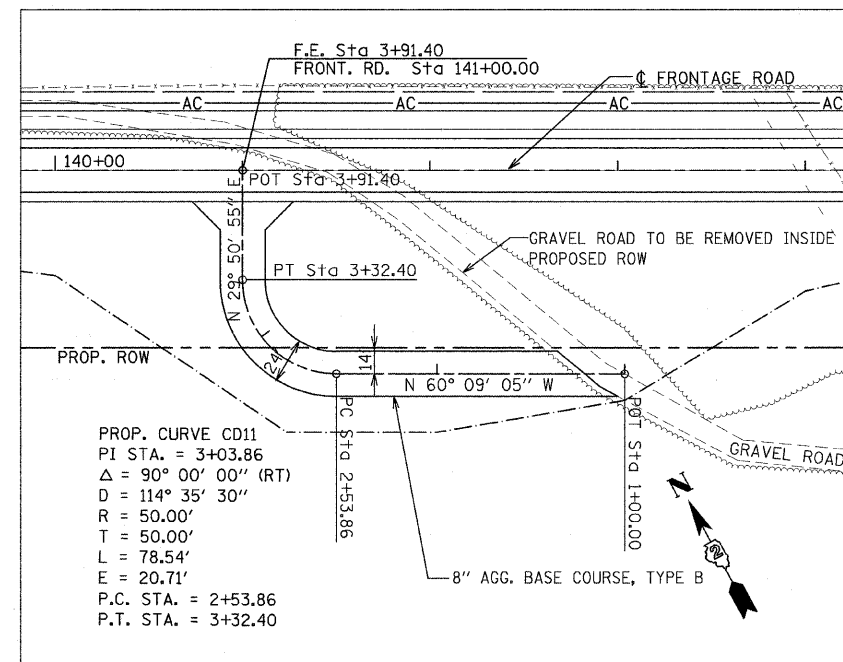
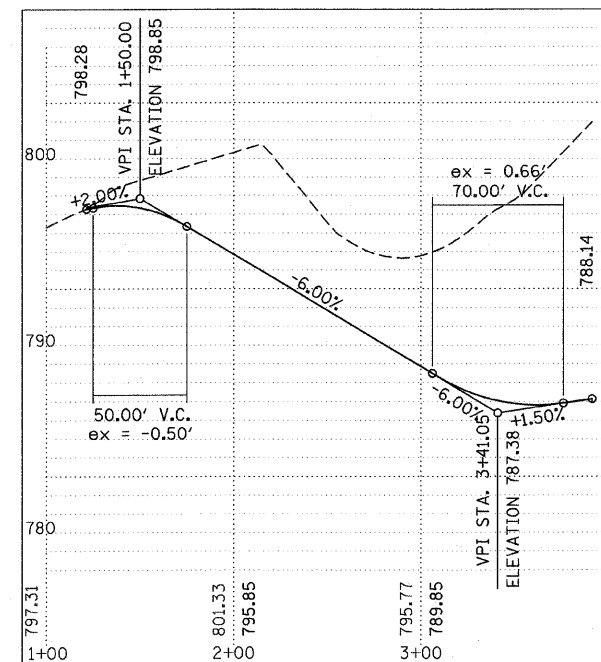


FIELD ENTRANCE FRONTAGE ROAD STA. 111+00.00


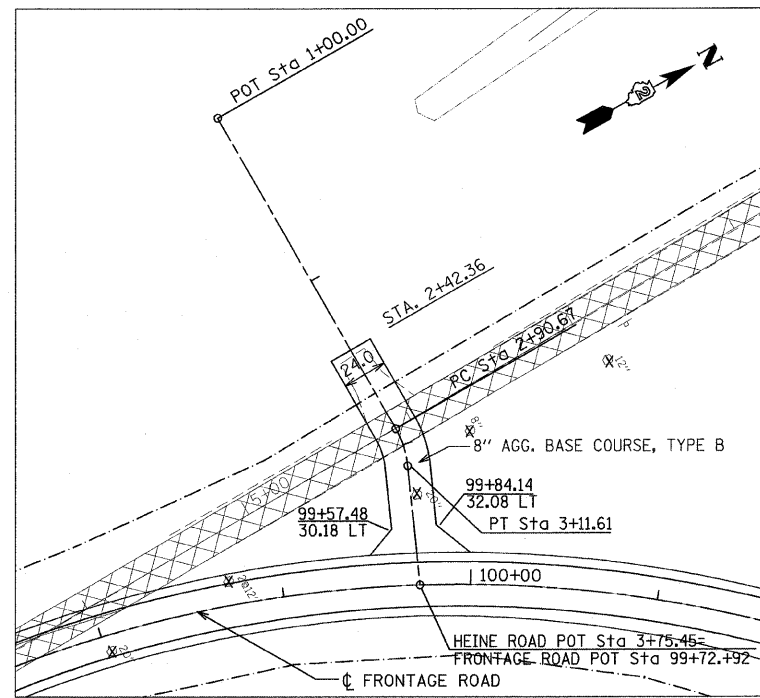


FIELD ENTRANCE FRONTAGE ROAD STA. 141+00.00


NOTE: FOR DRIVEWAY AND FIELD ENTRANCE SCHEDULES SEE SCHED-04

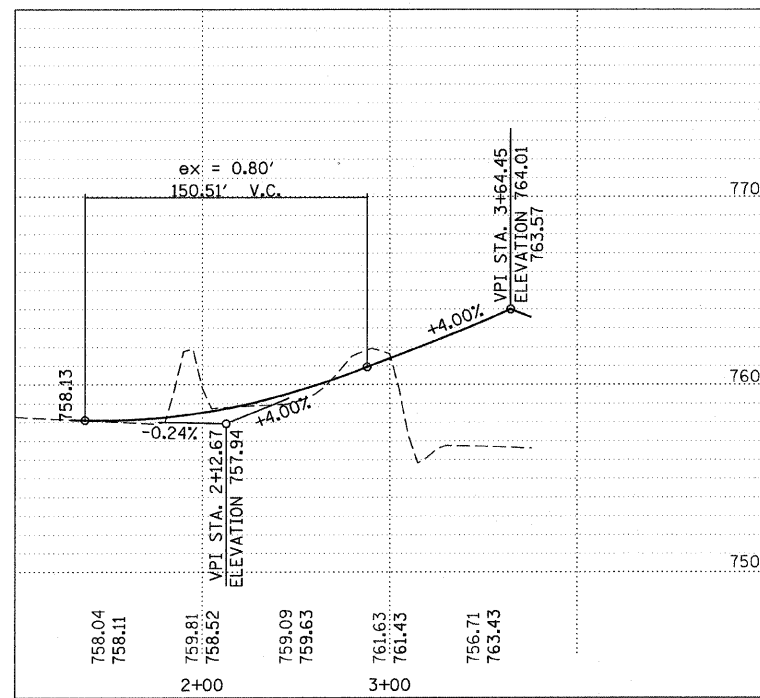

PRIVATE ENTRANCE FRONTAGE ROAD STA. 99+73.70

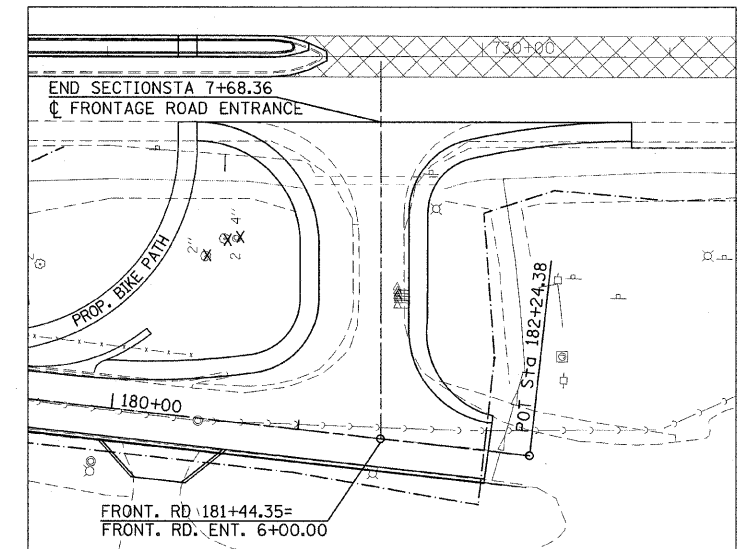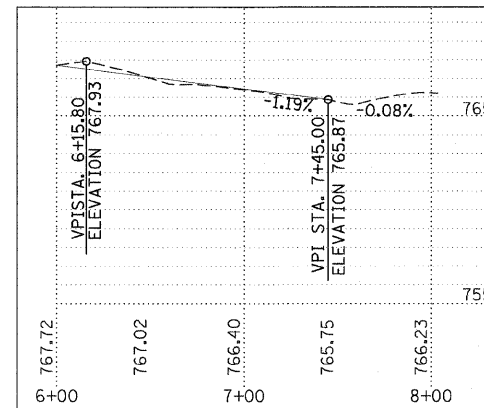

FRONTAGE ROAD ENTRANCE (@ IL 26)

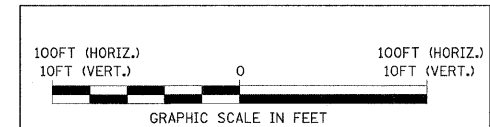

REVISIONS	
NAME	DATE

ILLINOIS DEPARTMENT OF TRANSPORTATION  
 F.A.P. ROUTE 301 (US RTE. 20)  
 FROM BOLTON ROAD TO WEST OF IL RTE. 26

PLAN AND PROFILE  
 FIELD AND PRIVATE ENTRANCES

SCALE: VERT. 1"=50'  
 HORIZ. 1"=5'

DATE: \_\_\_\_\_ DRAWN BY RMH  
 CHECKED BY AC