



F.A.P. RTE.	SECTION	COUNTY	TOTAL SHEETS	SHEET NO.
301	177-2 (-1A, B-1, VB-1)	STEPHENSON	386	117
STA.	TO STA.	120+00		
FED. ROAD DIST. NO.	ILLINOIS	FED. AID PROJECT		
P-92-029-02				CONTRACT #64799
				EC-09 OF 11

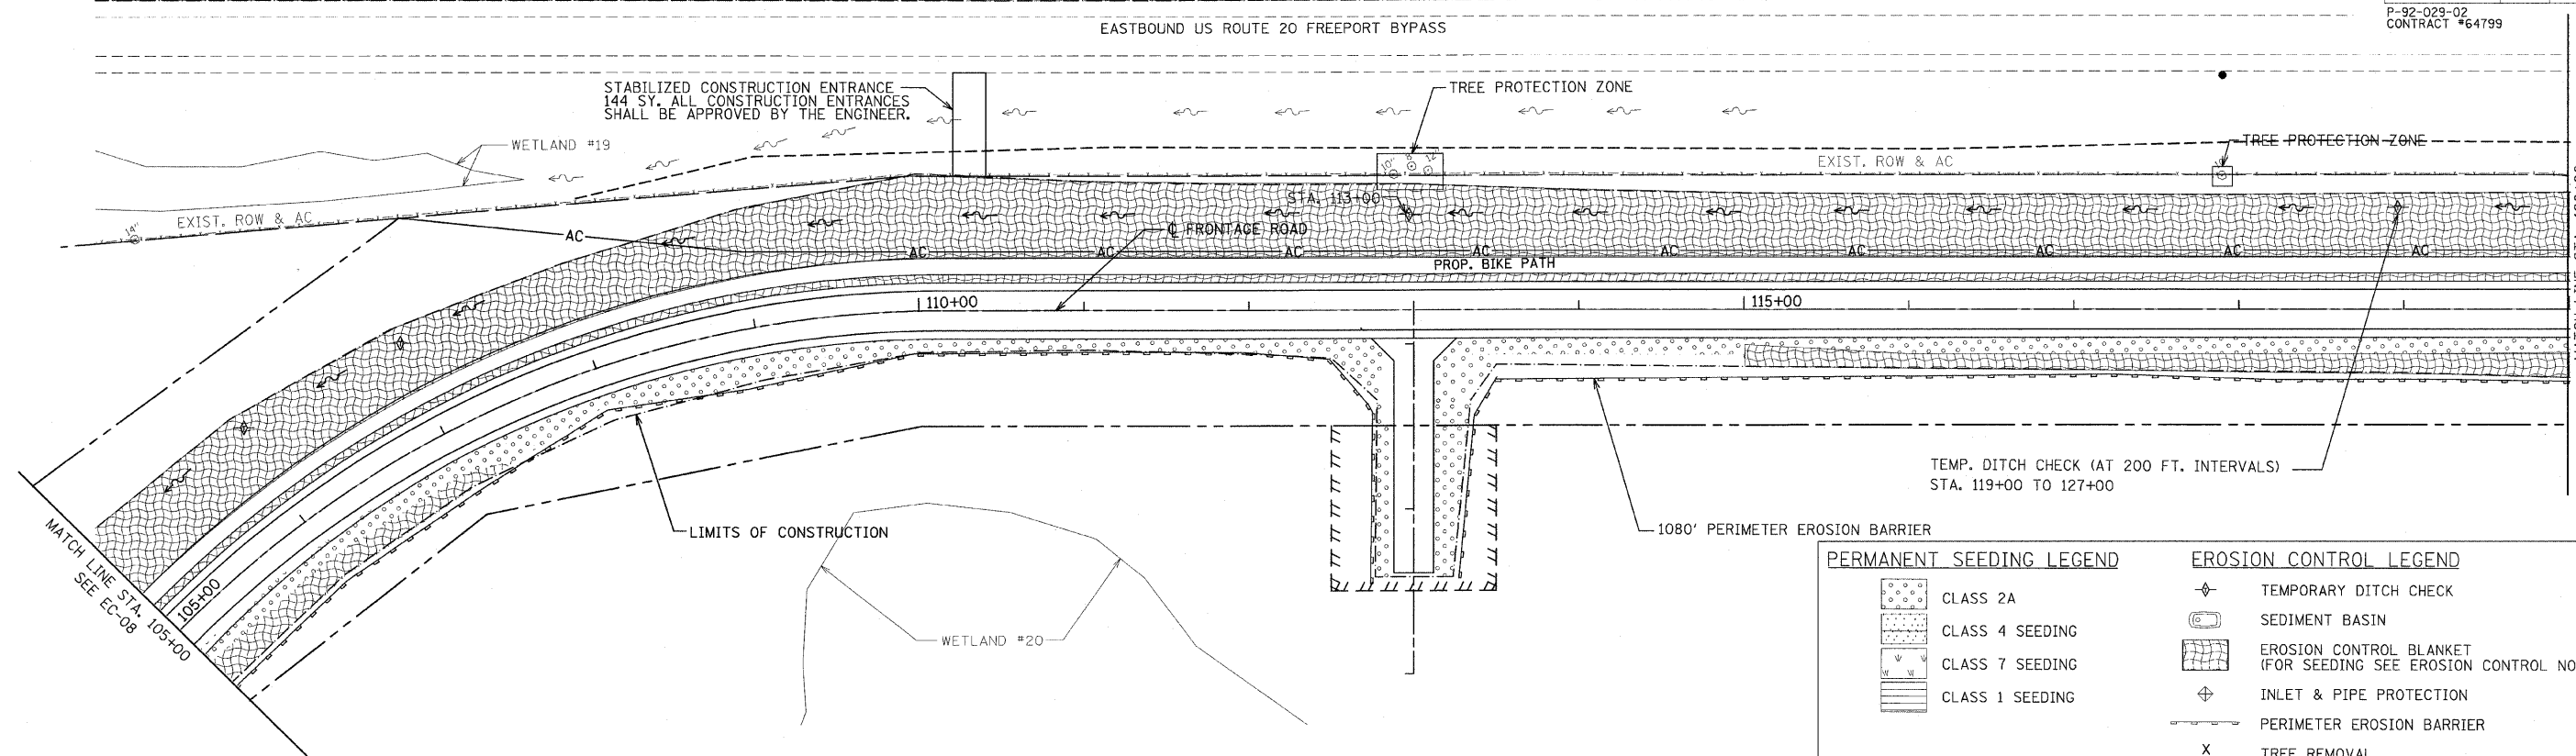

PERMANENT SEEDING LEGEND		EROSION CONTROL LEGEND	
	CLASS 2A		TEMPORARY DITCH CHECK
	CLASS 4 SEEDING		SEDIMENT BASIN
	CLASS 7 SEEDING		EROSION CONTROL BLANKET (FOR SEEDING SEE EROSION CONTROL NOTES)
	CLASS 1 SEEDING		INLET & PIPE PROTECTION
			PERIMETER EROSION BARRIER
			TREE REMOVAL
			RIPRAP

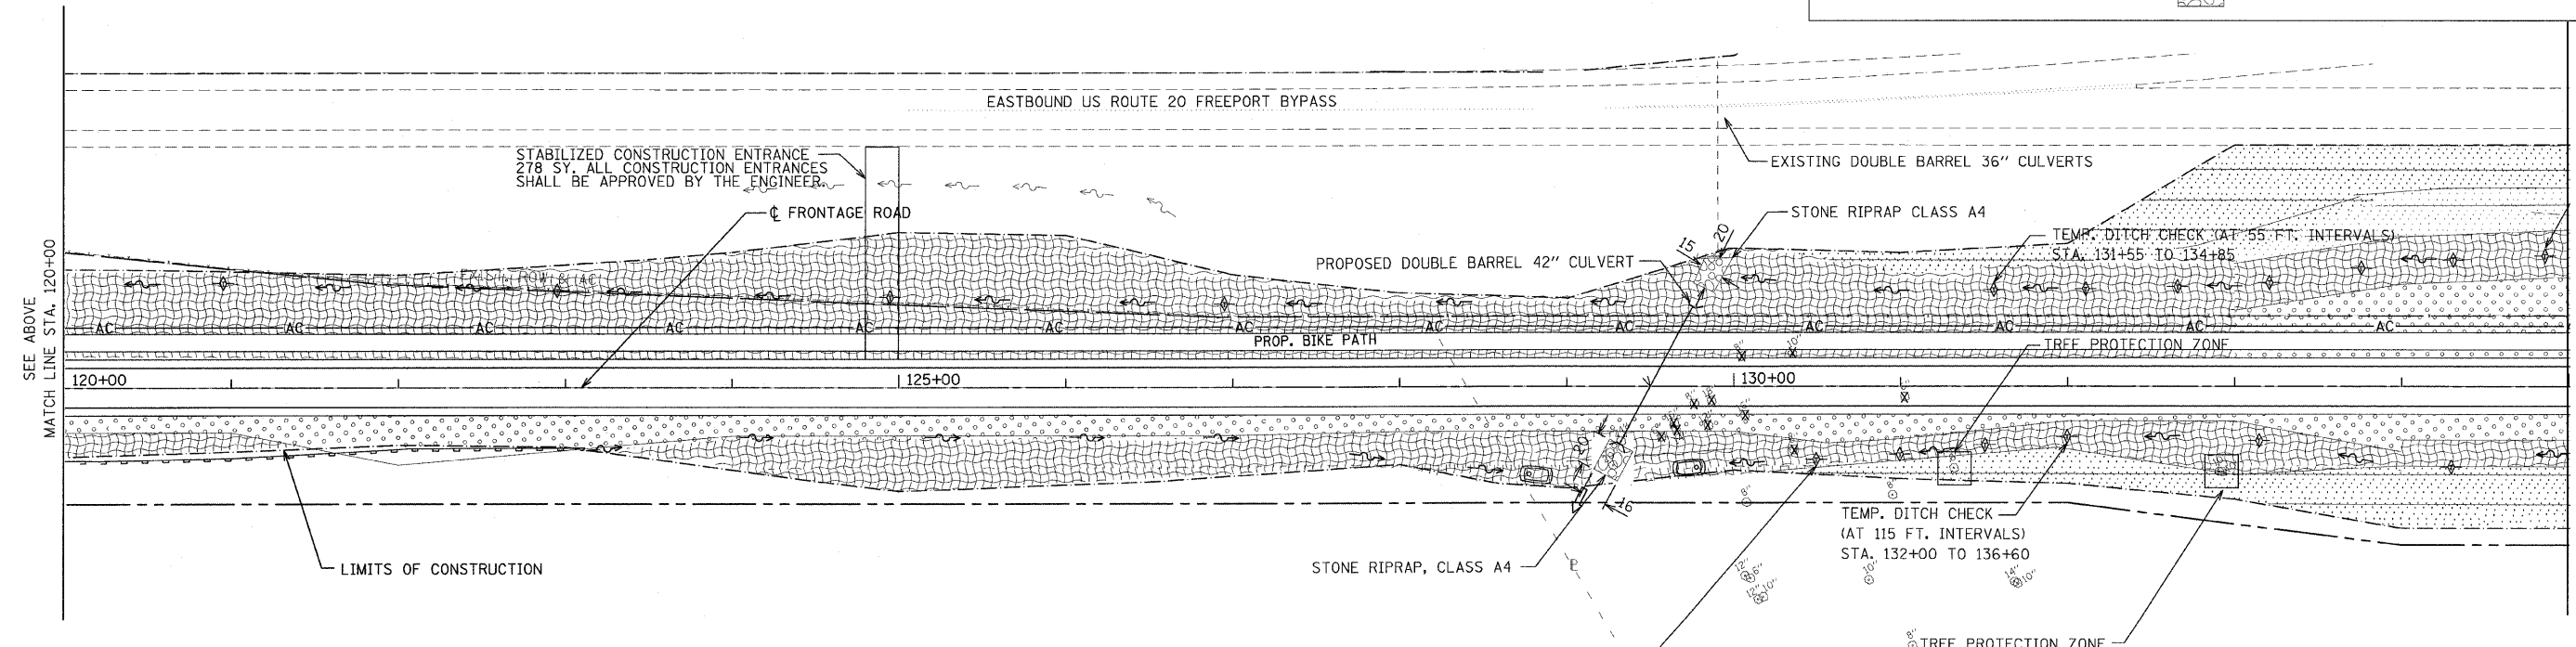

REVISIONS	
NAME	DATE
M. MCGHEE	10-17-08

ILLINOIS DEPARTMENT OF TRANSPORTATION  
 F.A.P. ROUTE 301 (US RTE. 20)  
 FROM BOLTON ROAD TO WEST OF IL RTE. 26  
**EROSION CONTROL PLAN**  
 FRONTAGE ROAD



SCALE: 1"=50'  
 DATE: 01-22-10  
 DRAWN BY SJV  
 CHECKED BY RMH