



STATE OF ILLINOIS
DEPARTMENT OF TRANSPORTATION

ROUTE NO.	SECTION	COUNTY	STAT. SHEETS	SHEET NO.	SHEET NO. 23
FAP 301	177-2	STEPHENSON	386	163	47 SHEETS
FED. ROAD DIST. NO. 7	ILLINOIS	FED. AID PROJECT-			

Contract No. 64799

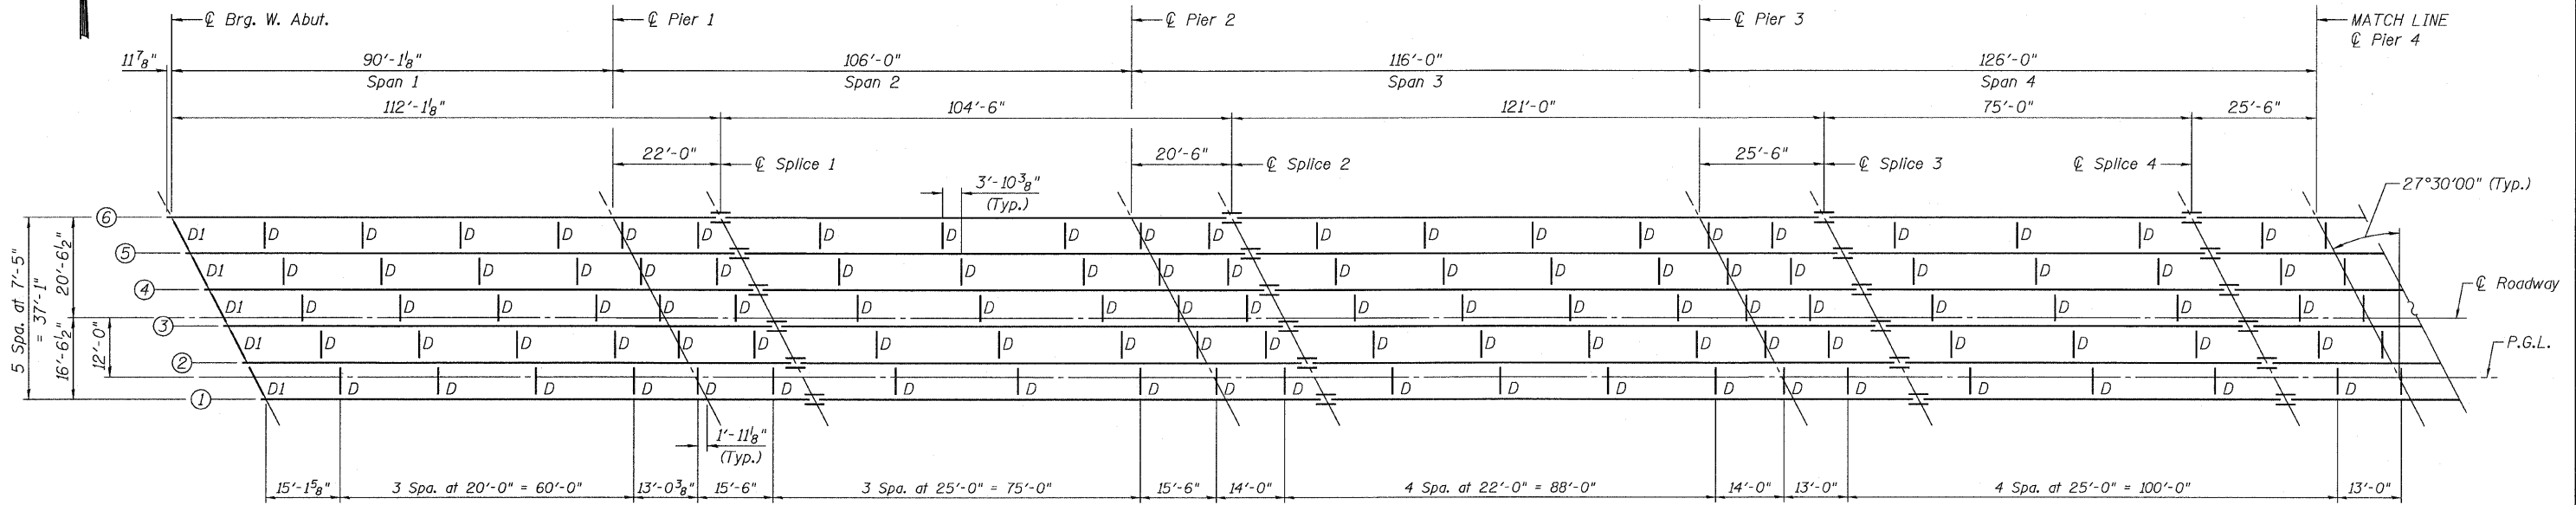

FRAMING PLAN
(Spans 1 thru 4)

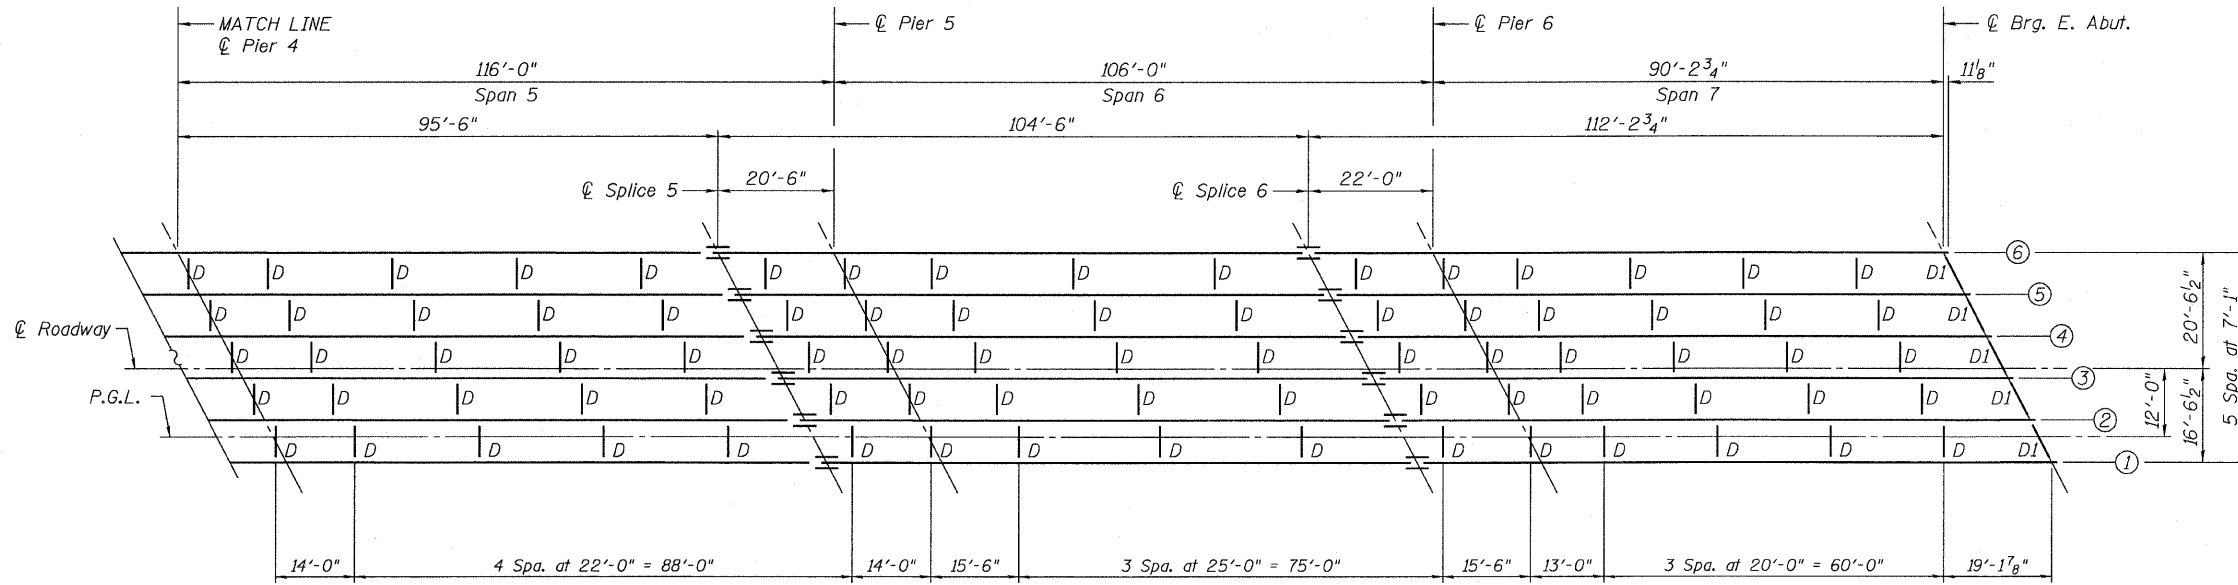

FRAMING PLAN
(Spans 5 thru 7)

Notes:

- All diaphragms shall be installed as steel is erected and secured with erection pins and bolts in accordance with the erection plans approved by the Engineer. Individual diaphragms at supports may be temporarily disconnected to install bearing anchor rods.
- All structural steel shall be AASHTO M270, Gr. 50W.

DESIGNED	A.HAMMAD
CHECKED	J.BRISBOIS
DRAWN	D.C.PATEL
CHECKED	J.GRAINAWI



FRAMING PLAN
F.A.P. ROUTE 301 SECTION 177-2B-1
STEPHENSON COUNTY
STATION 540+65.71
STRUCTURE NO. 089-0082