



PLAN
 SURVEYED BY: _____ DATE: _____
 ALIGNED CHECKED BY: _____
 RT. OF WAY CHECKED BY: _____
 NO. _____

PROFILE
 SURVEYED BY: _____ DATE: _____
 CHECKED BY: _____
 B.M. NOTED BY: _____
 STRUCTURE NOTATION: CRPD
 NO. _____

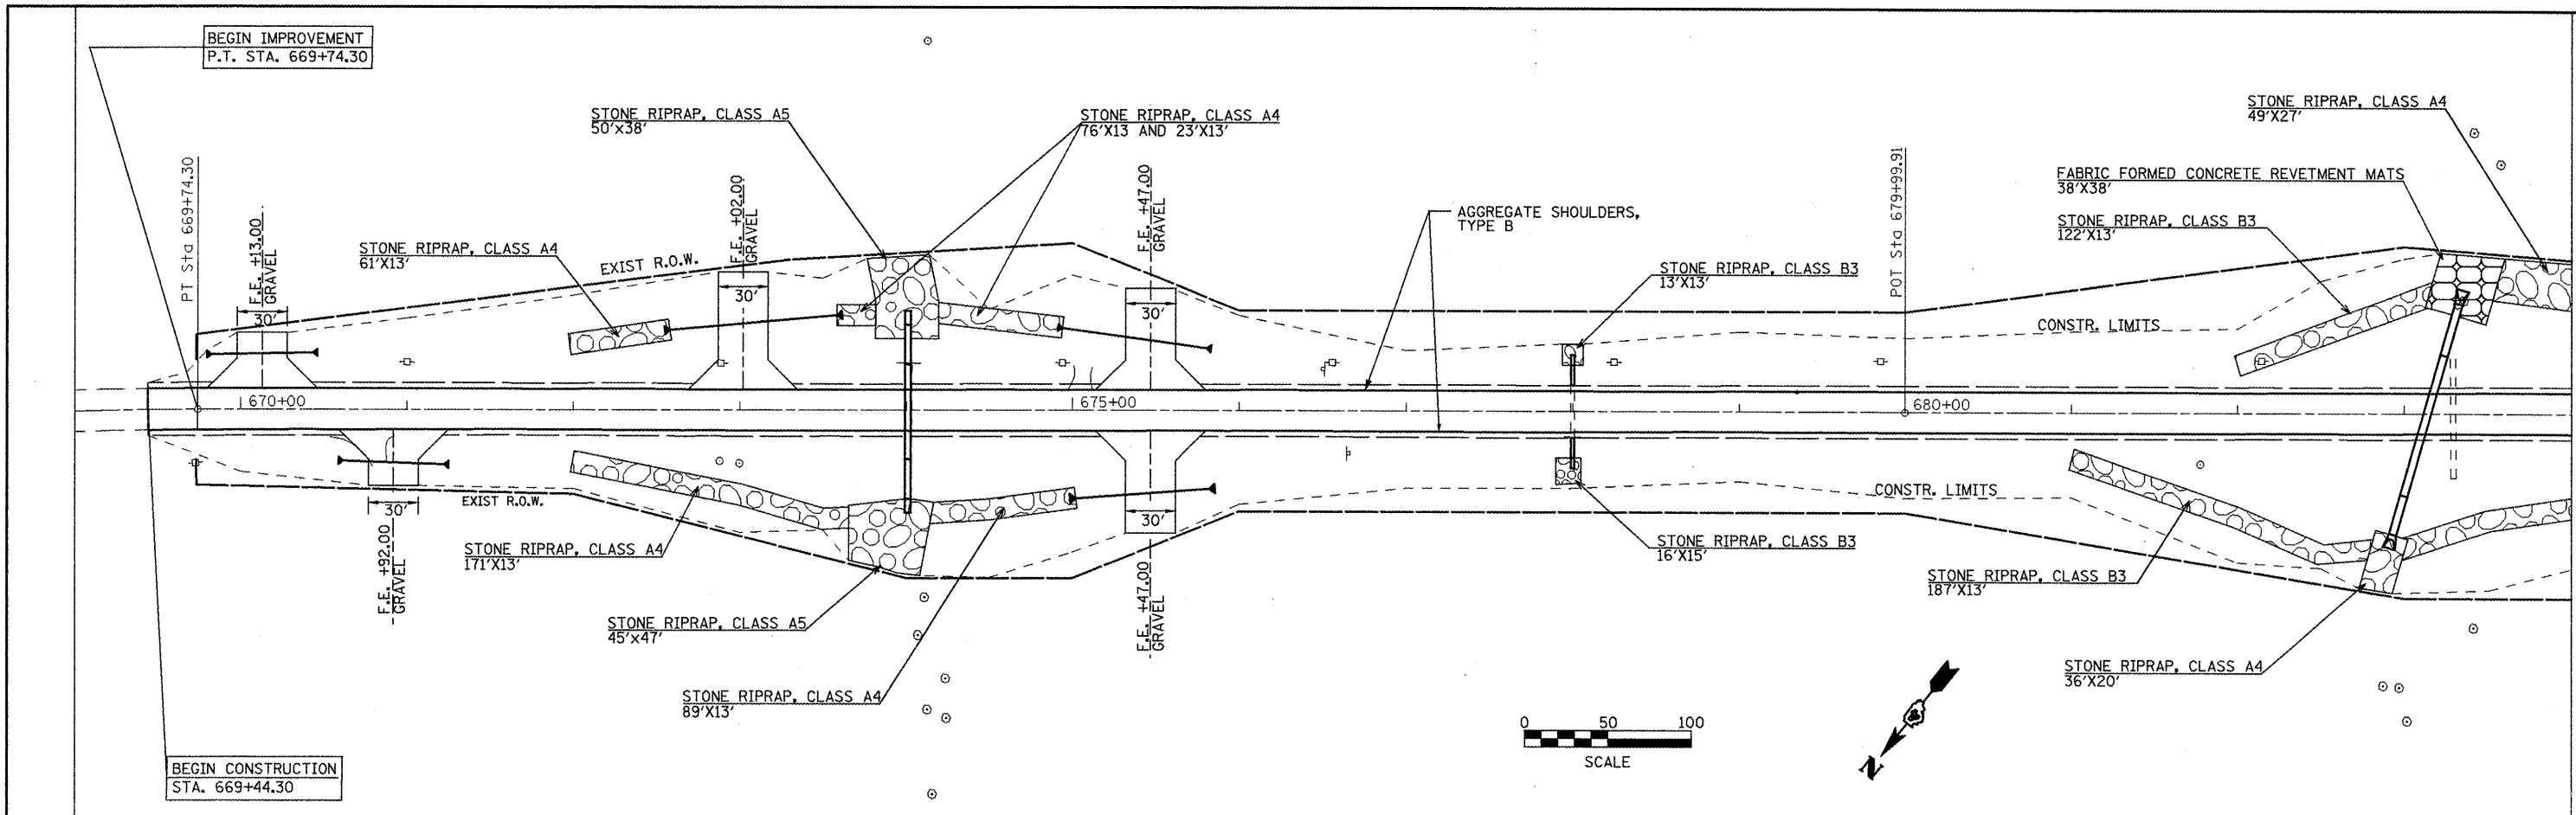

MATCHLINE STA. 684+00

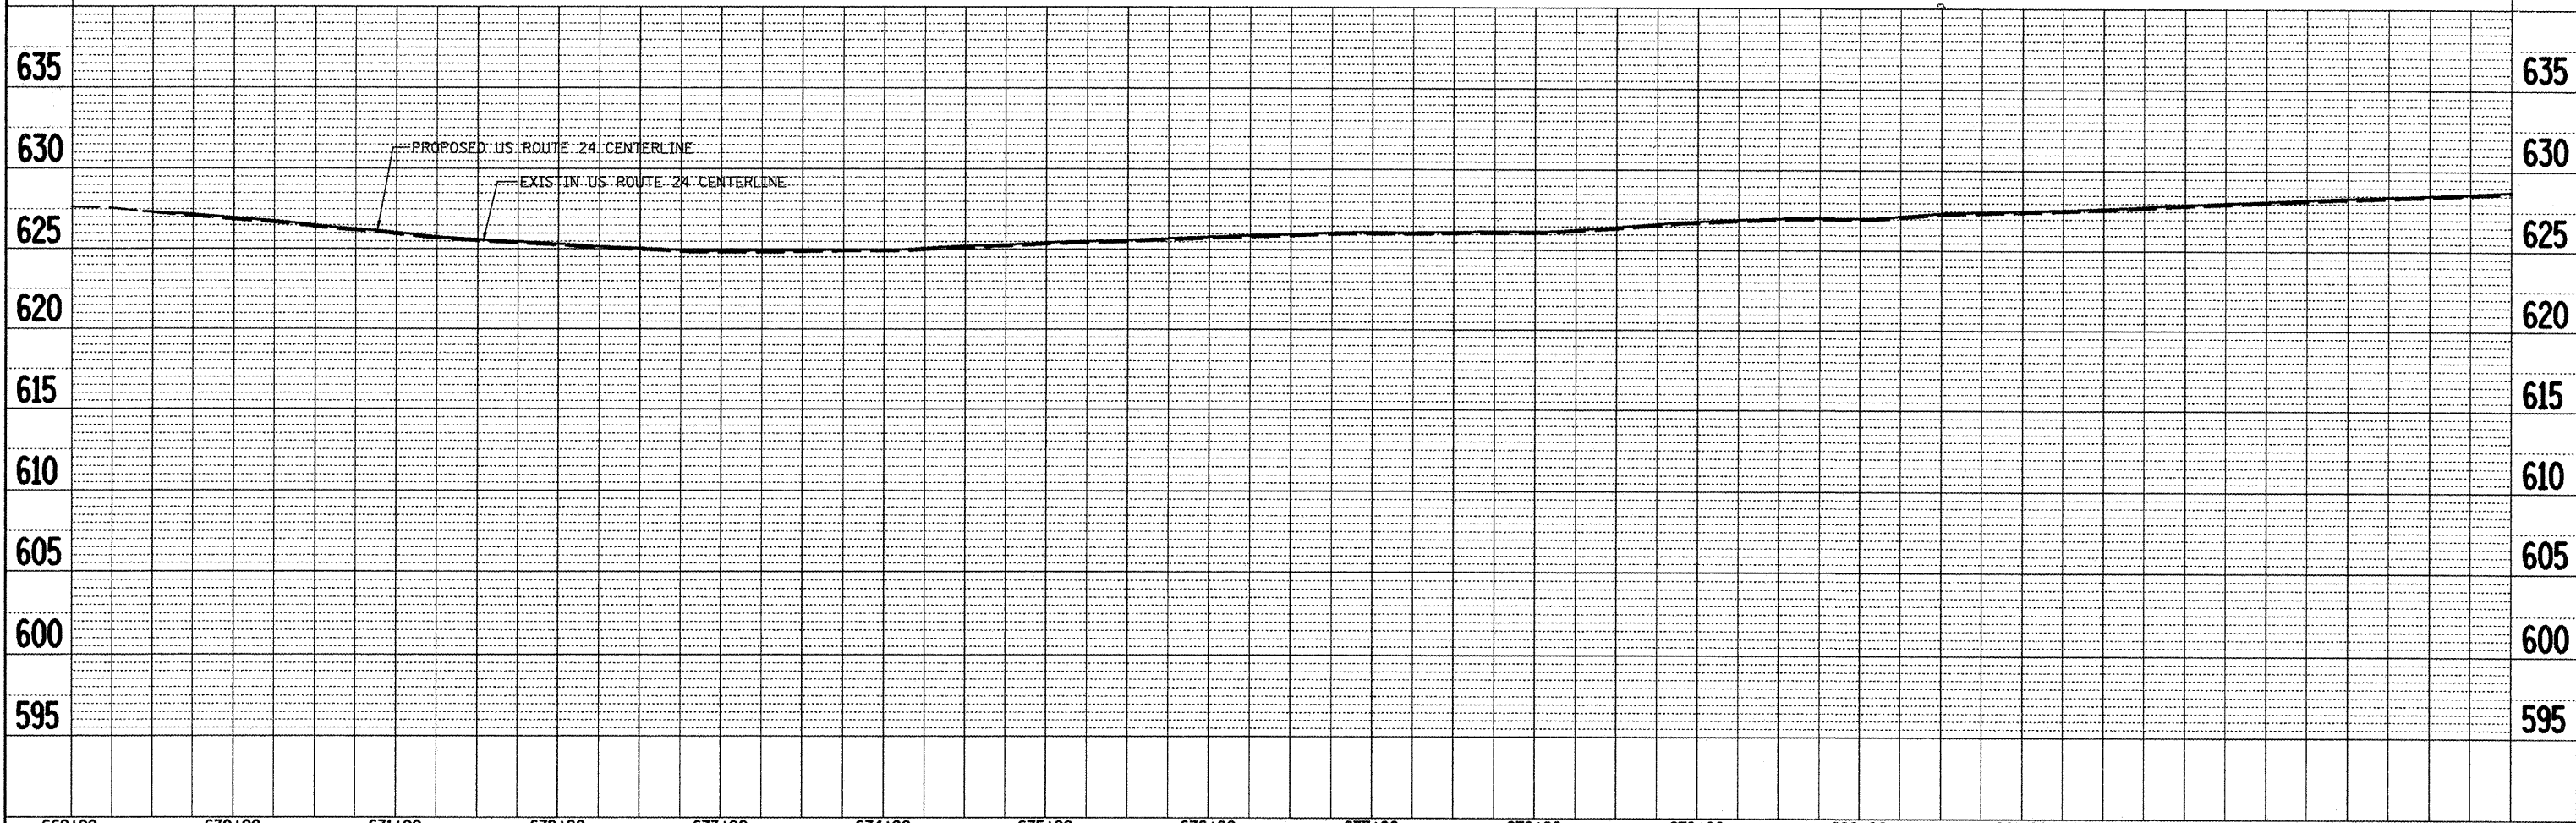

FILE NAME = plan01.dgn	USER NAME = jochums.jg	DESIGNED - KJH	REVISED -	STATE OF ILLINOIS DEPARTMENT OF TRANSPORTATION	PLAN AND PROFILE	F.A.P. RTE. 317	SECTION 16W-2,RS-4;17W-1,RS-3	COUNTY FULTON	TOTAL SHEETS 240	SHEET NO. 43	
PLOT SCALE = 100.0000' / IN.	DRAWN - JGJ	CHECKED - KJH	REVISED -			SCALE:	SHEET NO. 1 OF 14 SHEETS	STA. 669+00 TO STA. 684+00	CONTRACT NO. 88703		
PLOT DATE = 3/12/2010	DATE -	REVISED -	REVISED -			FED. ROAD DIST. NO. ILLINOIS FED. AID PROJECT					