
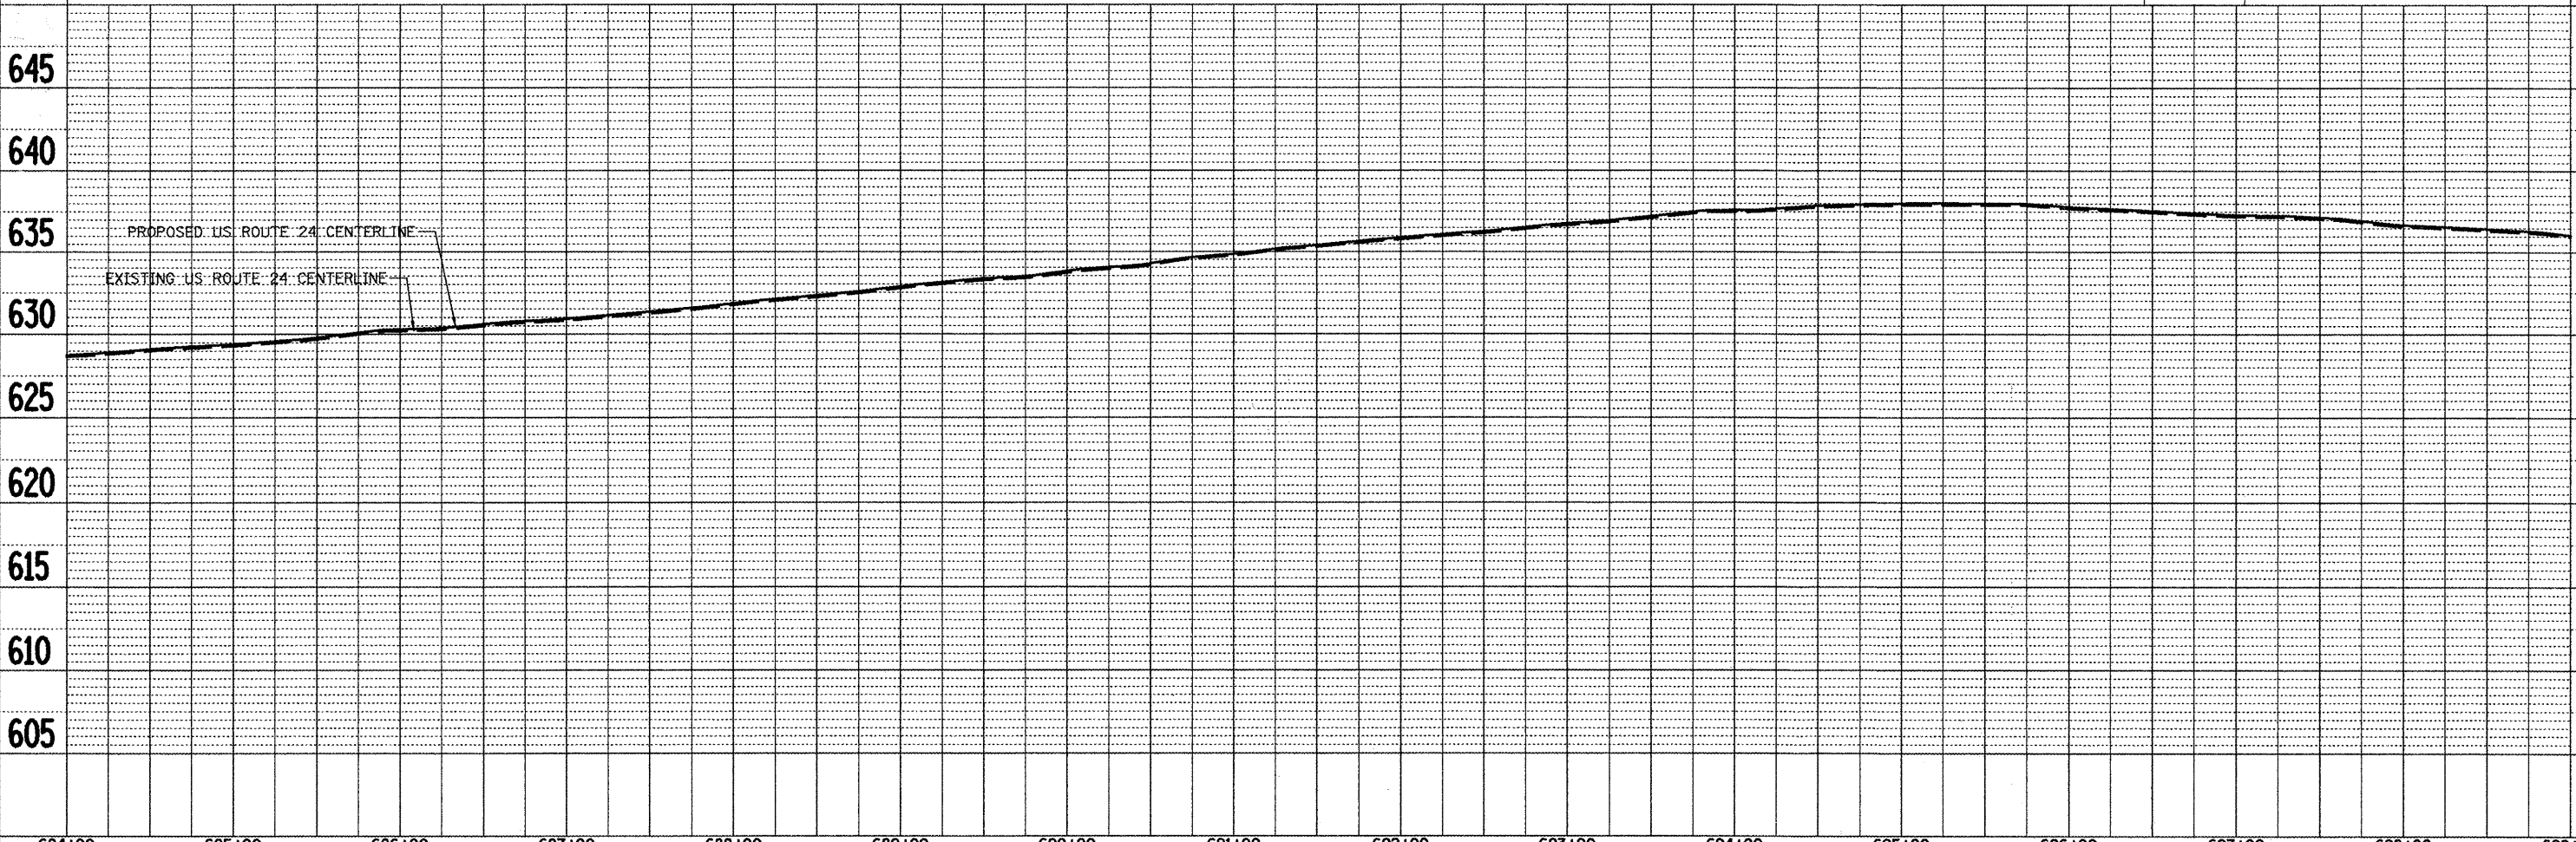


DATE: _____ BY: _____
 SURVEYED: _____
 ALIGNED: _____
 CHECKED: _____
 RT. OF WAY CHECKED: _____
 NO. _____
 ROAD FILE NAME: _____

DATE: _____ BY: _____
 SURVEYED: _____
 GRADES CHECKED: _____
 ELEV. NOTED: _____
 STRUCTURE NOTATION GRID: _____
 NO. _____

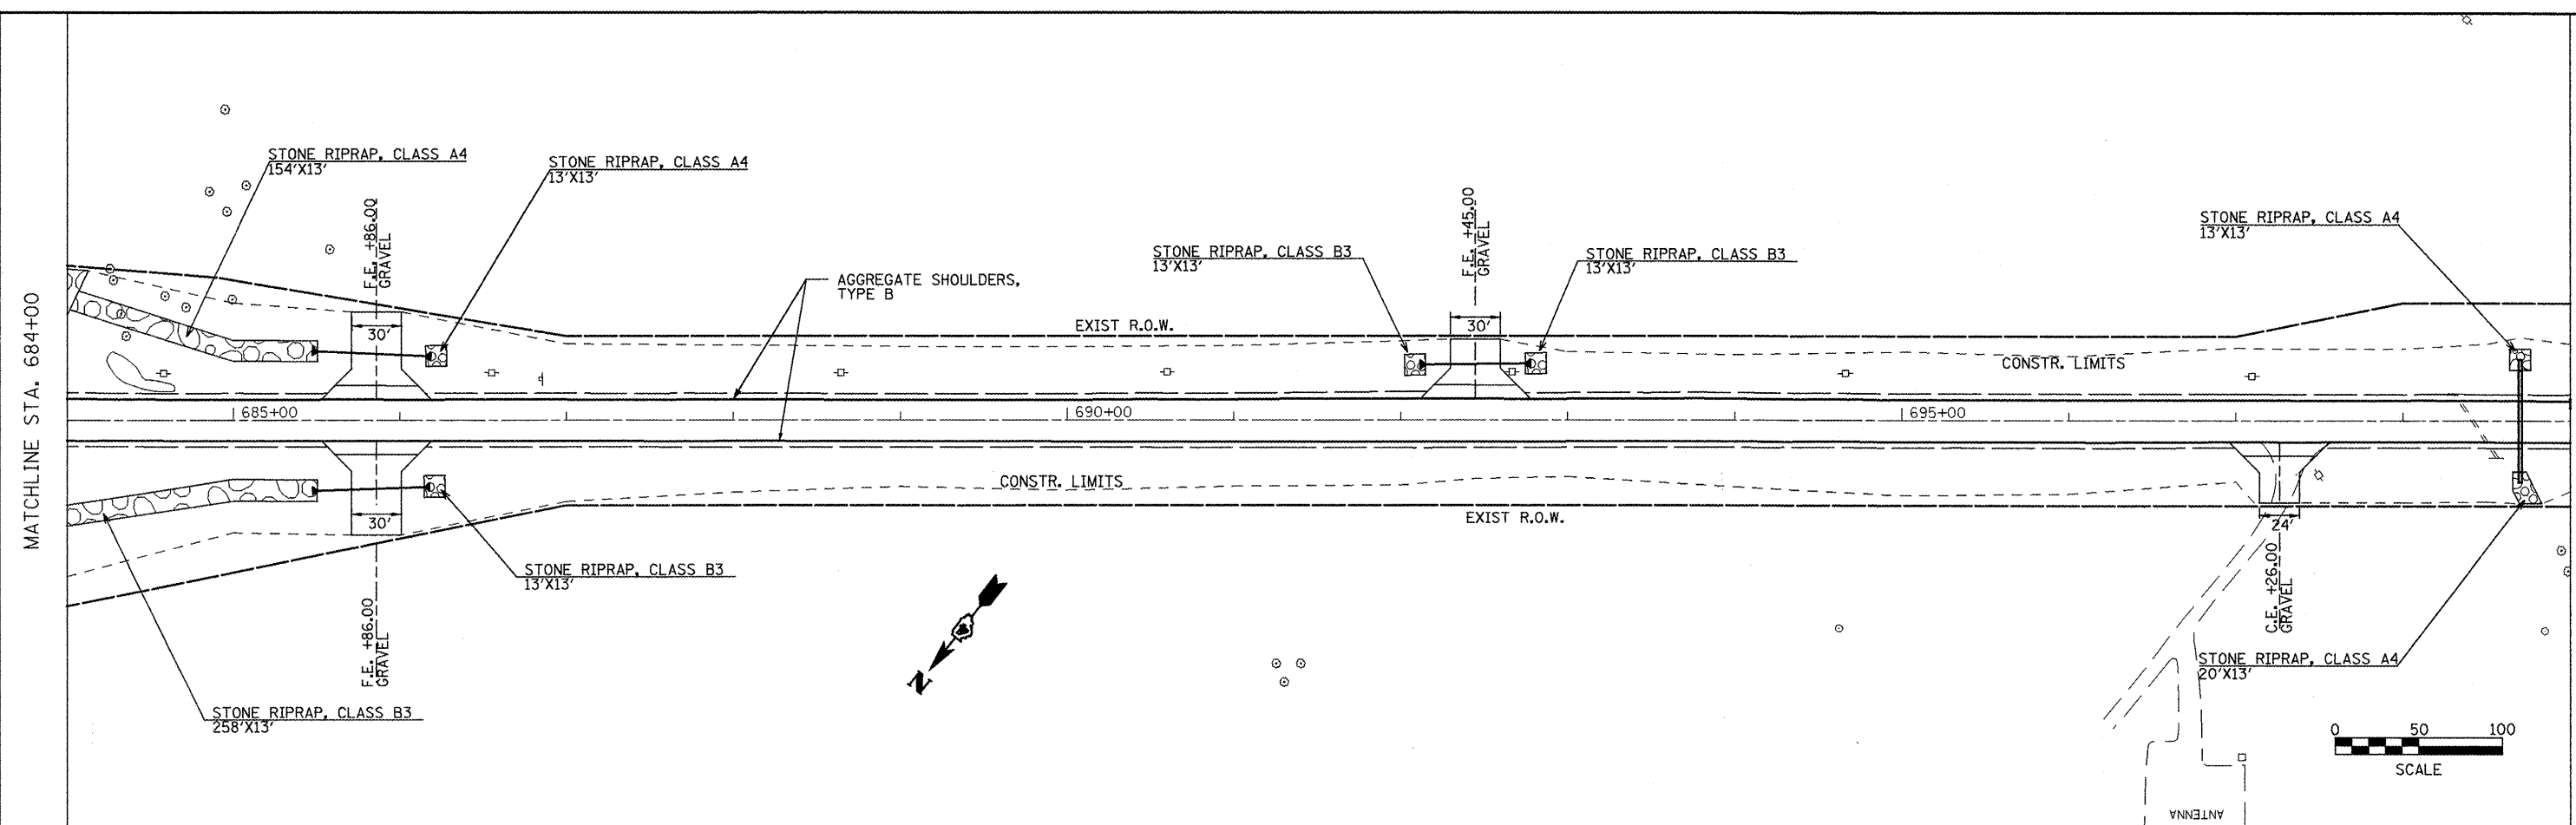

FILE NAME = plan01.dgn	USER NAME = jochumsjg	DESIGNED - KJH	REVISED -
FLPLOT SCALE = 100.0000' / IN.	DATE = 3/12/2010	DRAWN - JGJ	REVISED -
		CHECKED - KJH	REVISED -
		DATE -	REVISED -

**STATE OF ILLINOIS
 DEPARTMENT OF TRANSPORTATION**

PLAN AND PROFILE

SCALE: SHEET NO. 2 OF 14 SHEETS STA. 684+00 TO STA. 699+00

F.A.P. RTE. 317	SECTION 16W-2,RS-4;17W-1,RS-3	COUNTY FULTON	TOTAL SHEETS 240	SHEET NO. 44
FED. ROAD DIST. NO. ILLINOIS FED. AID PROJECT			CONTRACT NO. 88703	