
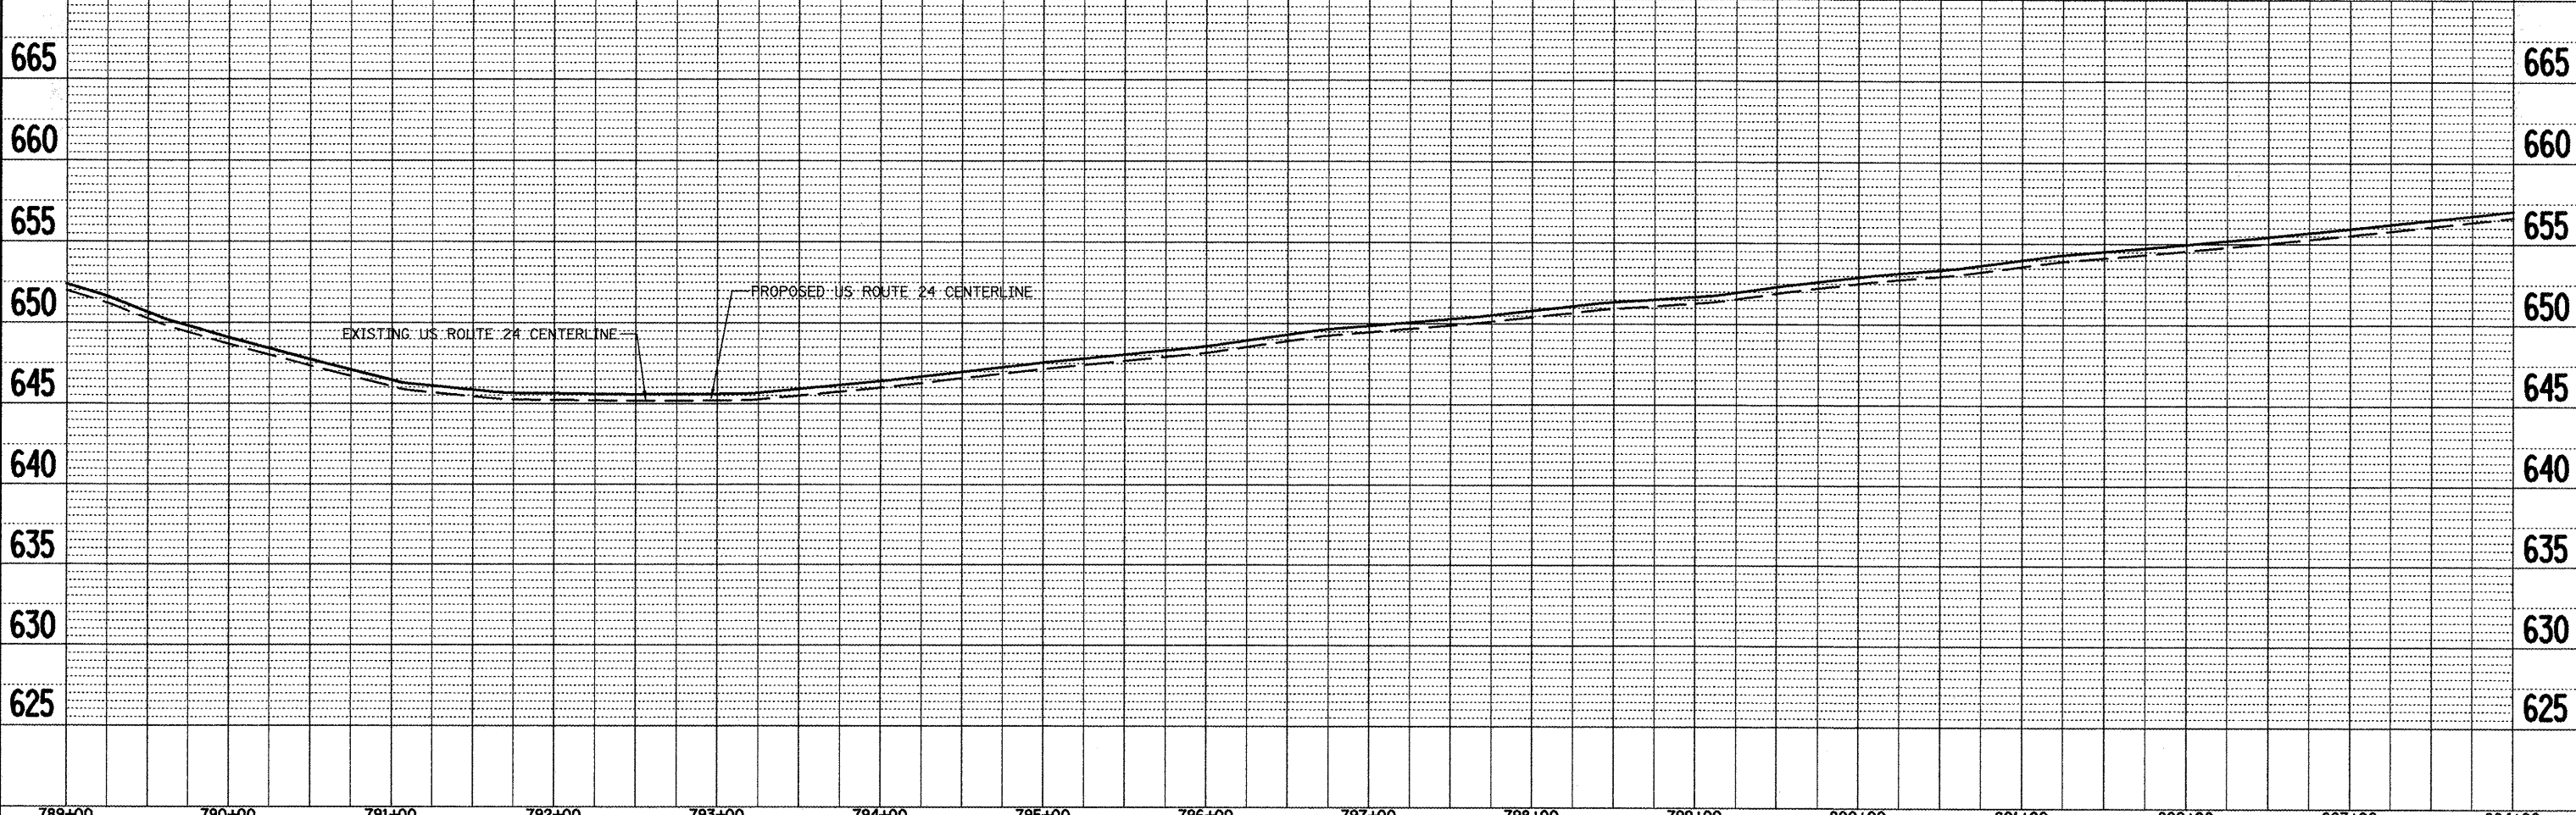


PLAN	SURVEYED	BY	DATE
	DESIGNED		
	CHECKED		
	NOTED		
	PAID FILE NAME		

PROFILE	SURVEYED	BY	DATE
	DESIGNED		
	CHECKED		
	NOTED		
	STRUCTURE NOTATION GRID		

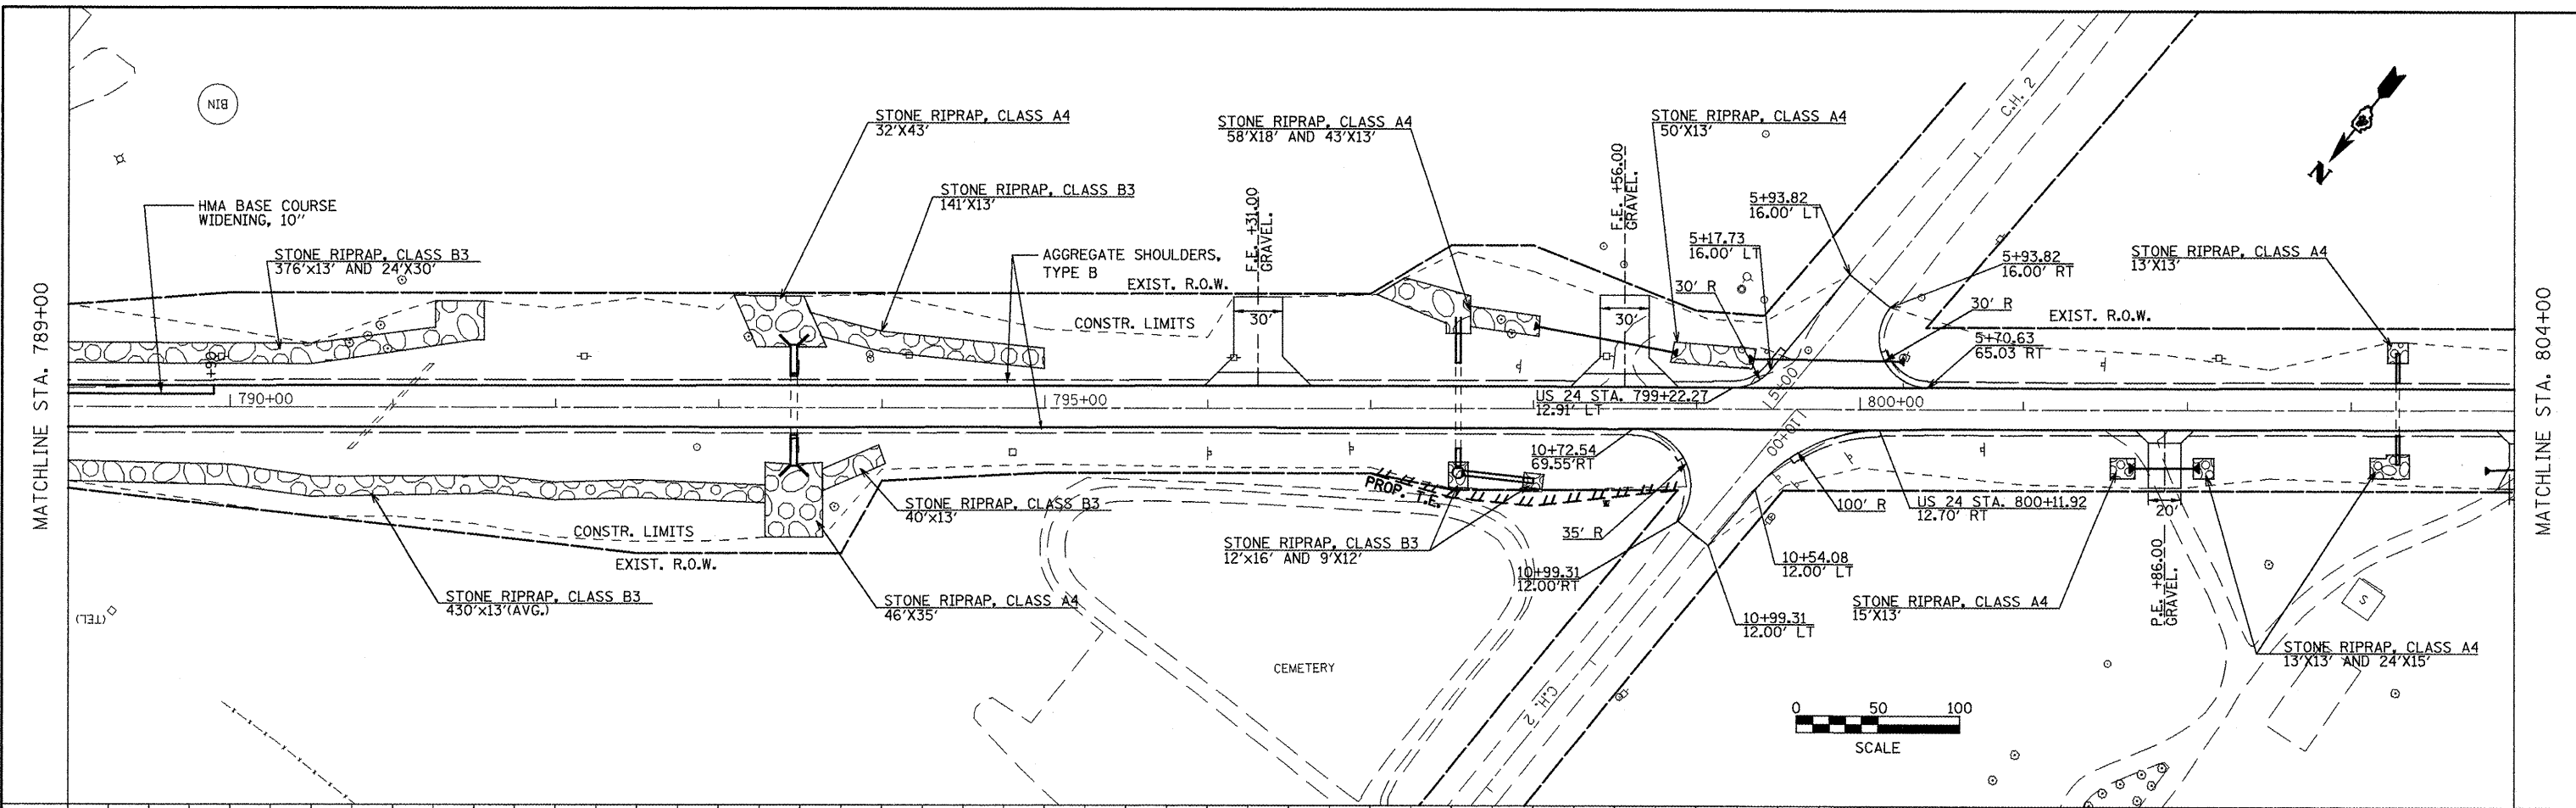

FILE NAME = plan01.dgn	USER NAME = jochums.jg	DESIGNED - KJH	REVISED -	STATE OF ILLINOIS DEPARTMENT OF TRANSPORTATION	PLAN AND PROFILE	F.A.P. RTE. 317	SECTION 16W-2,RS-4;17W-1,RS-3	COUNTY FULTON	TOTAL SHEETS 240	SHEET NO. 51	
PLOT SCALE = 100.0000' / IN.	CHECKED - KJH	REVISIONS	SCALE: 1" = 40'			SHEET NO. 9 OF 14 SHEETS	STA. 789+00 TO STA. 804+00	CONTRACT NO. 88703		FED. ROAD DIST. NO. [ILLINOIS] FED. AID PROJECT	
PLOT DATE = 3/12/2010	DATE -	REVISIONS									