
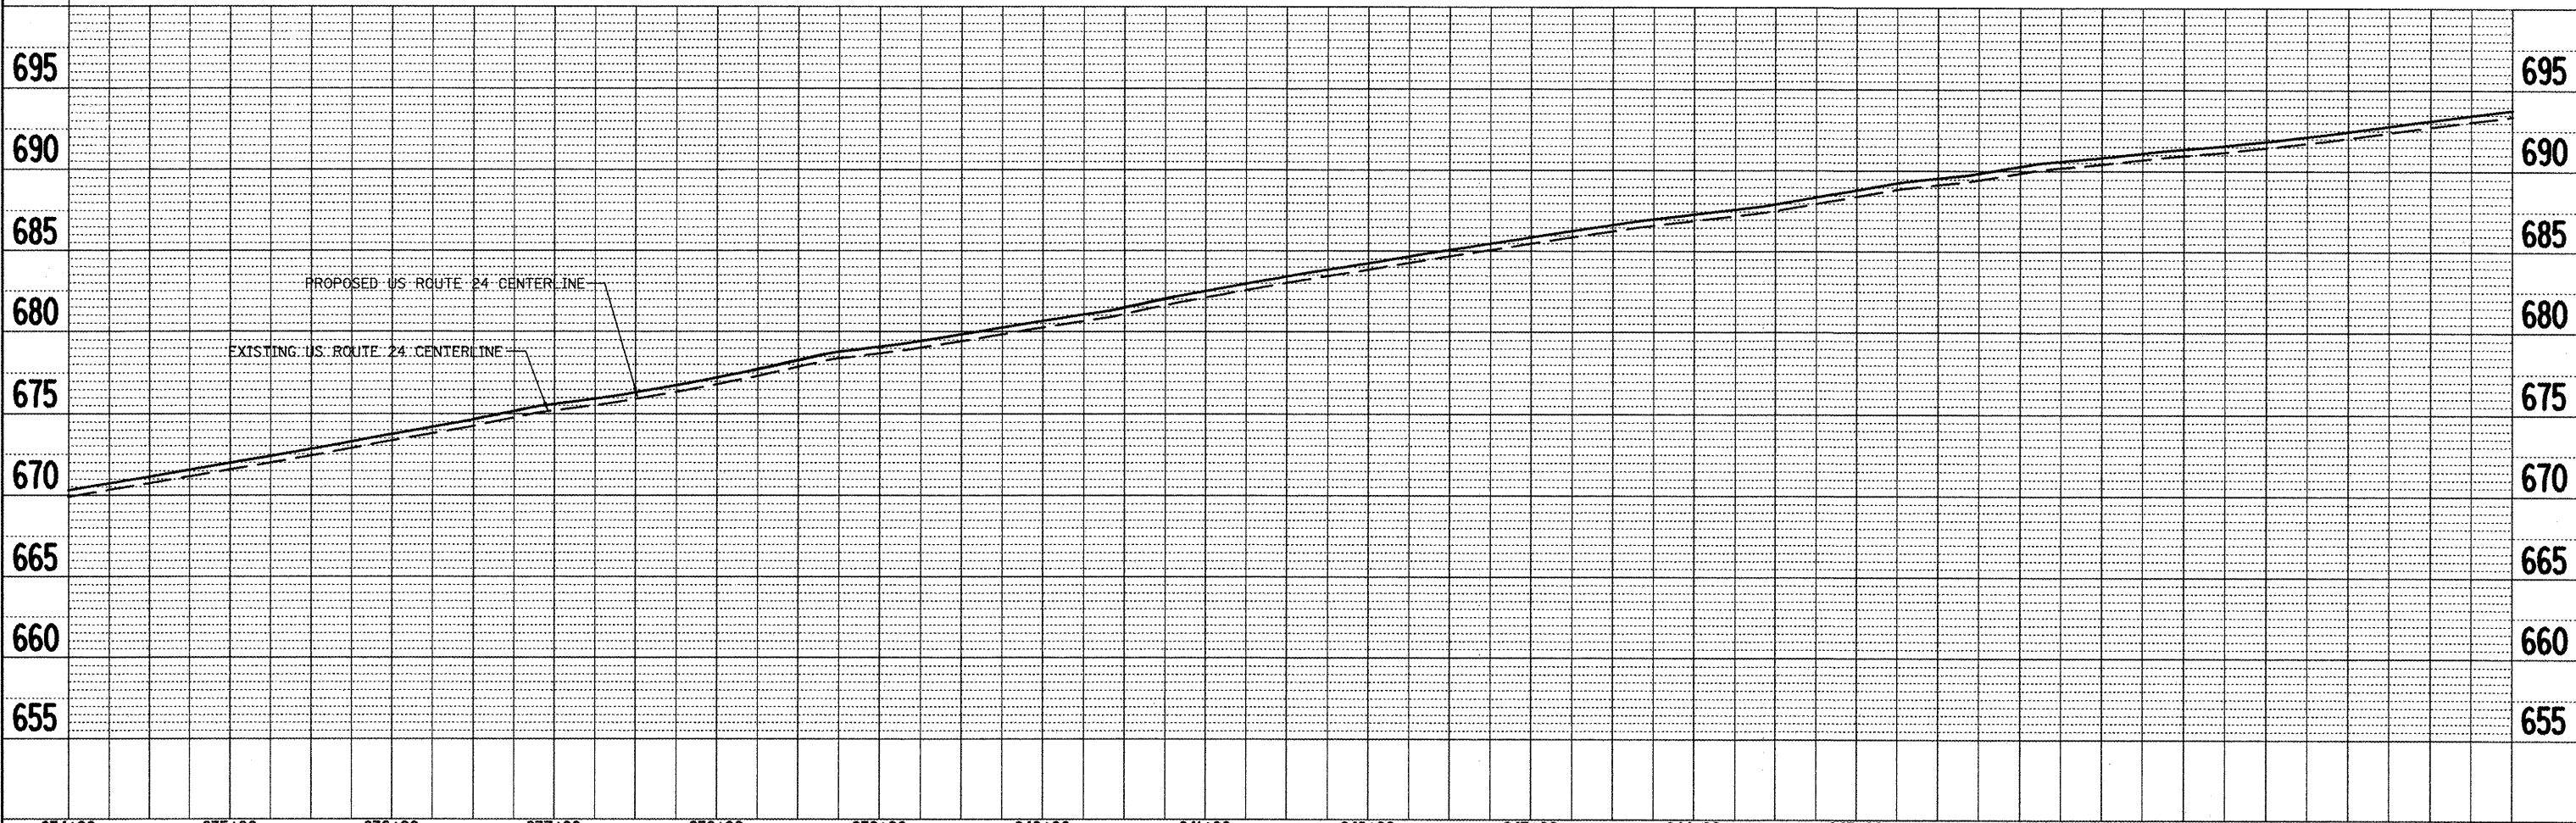


PLAN SURVEYED BY DATE  
 PLOTTED BY  
 NOTE BOOK NO. OF WAY CHECKED  
 CAD FILE NAME

PROFILE SURVEYED BY DATE  
 PLOTTED BY  
 NOTE BOOK NO. OF WAY CHECKED  
 STRUCTURE NOTATIONS SHRD

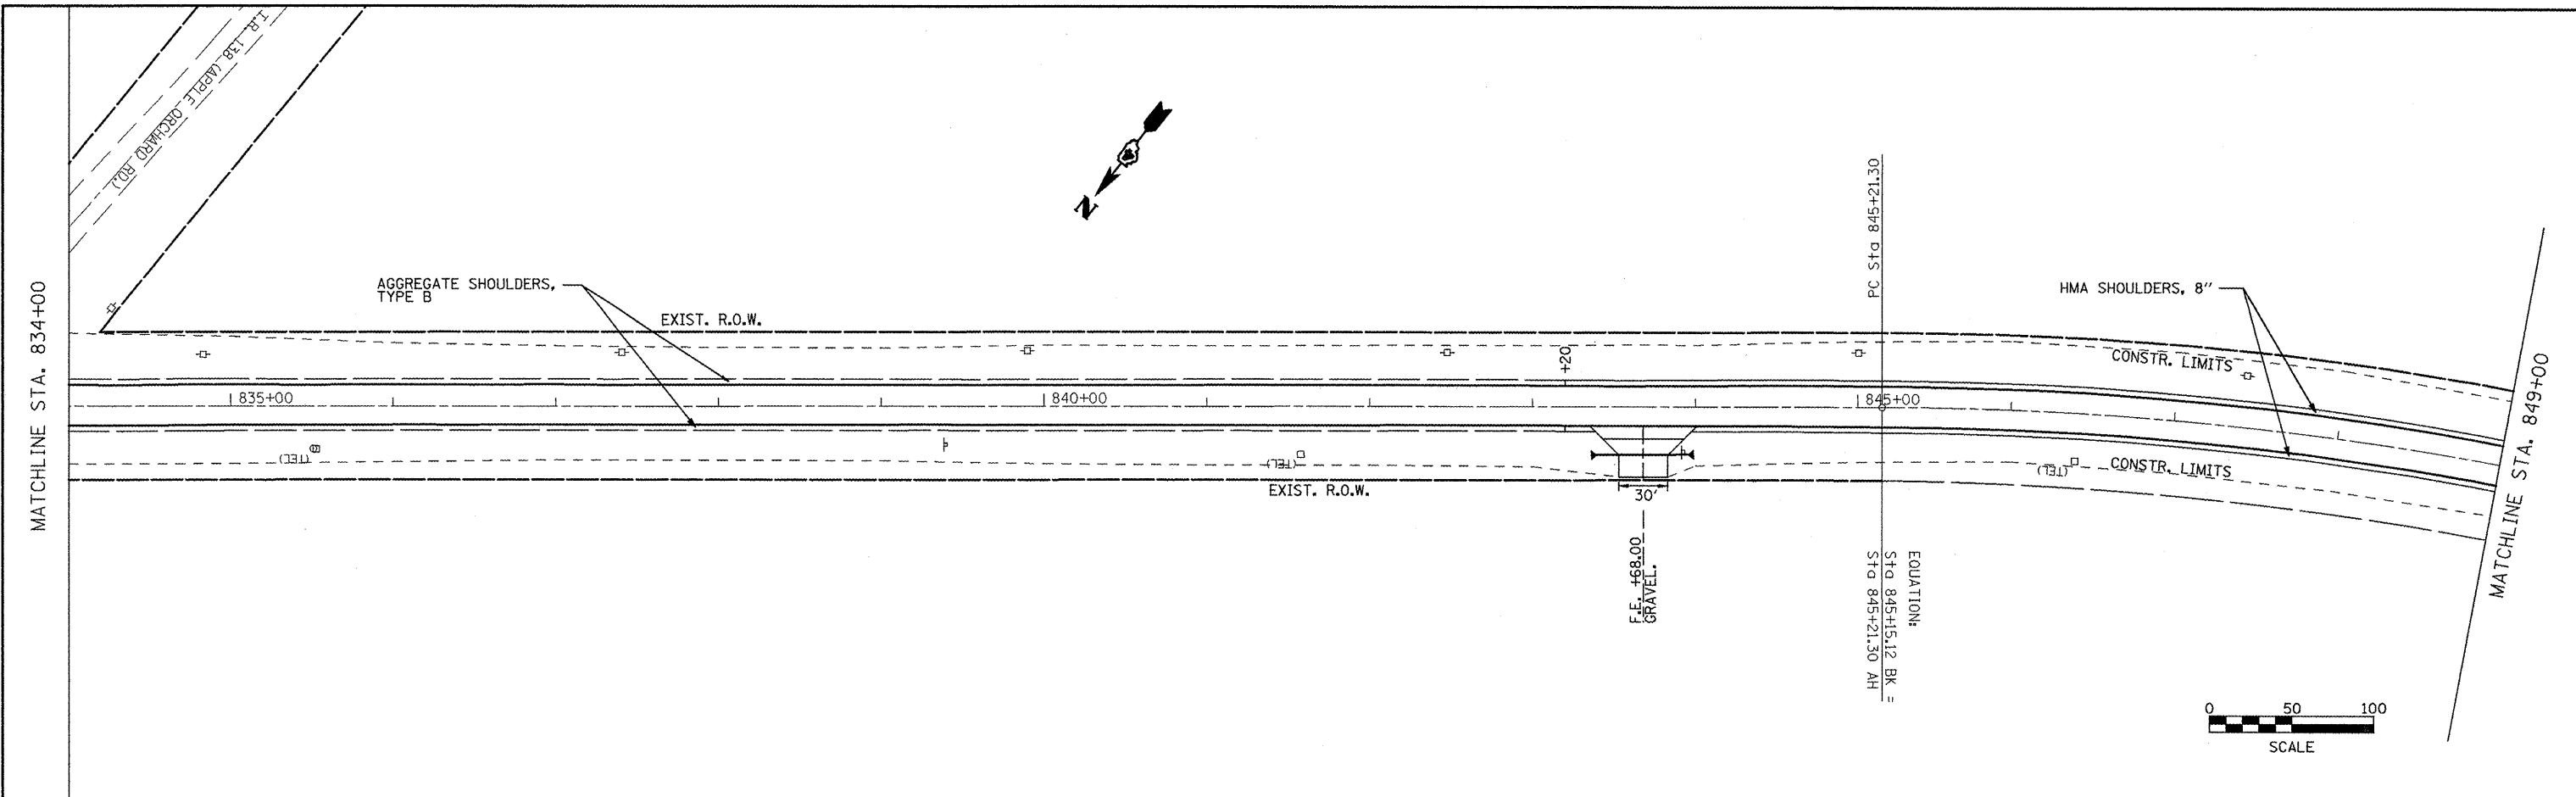

FILE NAME = plan01.dgn	USER NAME = joehumajg	DESIGNED - KJH	REVISED -	<b>STATE OF ILLINOIS DEPARTMENT OF TRANSPORTATION</b>	<b>PLAN AND PROFILE</b>	F.A.P. RTE. 317	SECTION 16W-2,RS-4+17W-1,RS-3	COUNTY FULTON	TOTAL SHEETS 240	SHEET NO. 54		
PLOT SCALE = 100,0000' / IN.	DRAWN - JGJ	REVISED -	SCALE: 1" = 40'			SHEET NO. 12 OF 14 SHEETS	STA. 834+00 TO STA. 849+00	CONTRACT NO. 88703				
PLOT DATE = 3/12/2010	CHECKED - KJH	REVISED -	FED. ROAD DIST. NO. ILLINOIS FED. AID PROJECT									
DATE -	REVISED -											